

PART OF SEC. 32, T.7N., R.1E., S.L.B.&M.
SILVER BELL ESTATES NO. 1
 IN WEBER COUNTY, UTAH
 EDEN DISTRICT

TAXING UNIT: 28

PREFIX: 22-034

LOTS 22-27, 41-44

SCALE 1" = 100'

EDEN CEMETERY
 MAINTENANCE DISTRICT

EXCEPT WHERE OTHERWISE SHOWN,
 ALL LOTS ARE OWNED BY
 SILVER BELL CORPORATION


ALL ROADS IN THIS SUBDIVISION ARE OWNED BY
 WEBER COUNTY
 See 22-032-0028

SEE NORDIC VALLEY ESTATES NO. 1

SEE P. 30

SEE PAGE 35

NOTE: STREET NAME ACCORDING TO
 COUNTY SURVEYOR'S OFFICE.

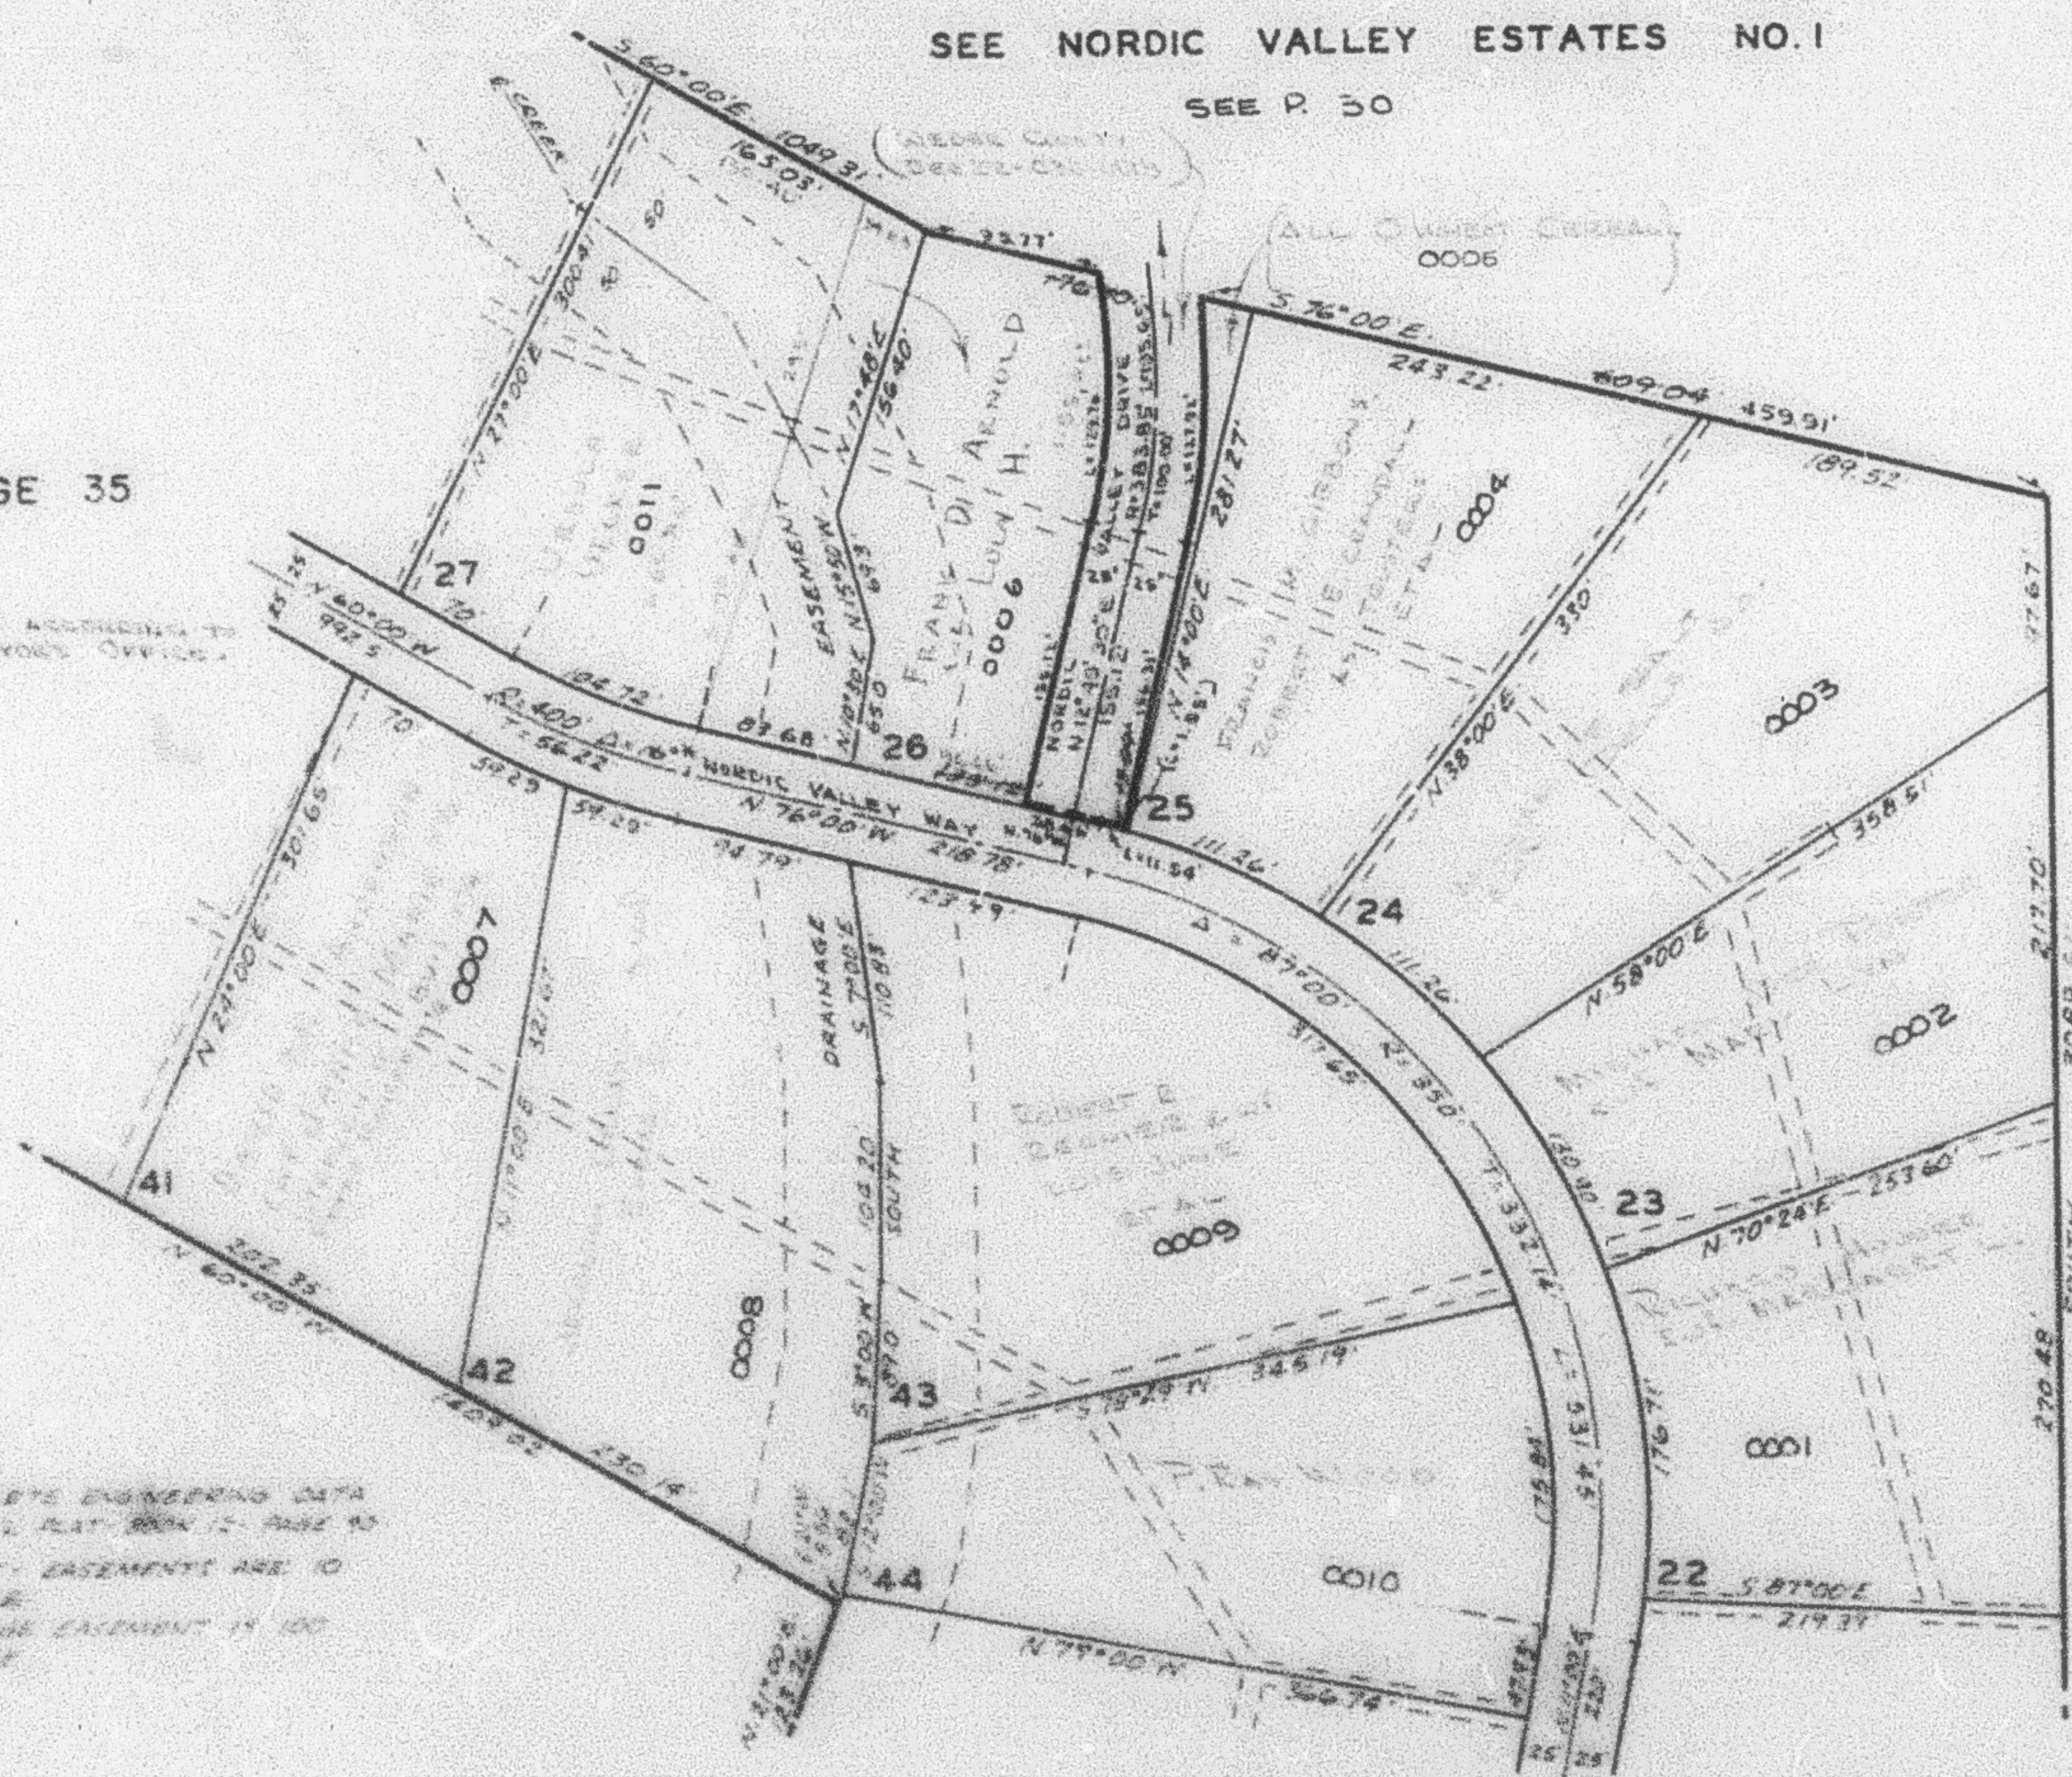

SEE PAGE
 41

SEE PAGE 33