

PART OF SEC. 32, T.7N., R.1E., S.L.B.&M.
SILVER BELL ESTATES NO. 1
IN WEBER COUNTY, UTAH

TAXING UNIT 20

EDEN DISTRICT
LOTS 22-27, 41-44

PREFIX 22-034

SCALE 1" = 100'

EDEN CEMETERY
MAINTENANCE DISTRICT

EXCEPT WHERE OTHERWISE SHOWN,
ALL LOTS ARE OWNED BY:
SILVER BELL CORPORATION


ALL ROADS IN THIS SUBDIVISION ARE OWNED BY
WEBER COUNTY
SEE 22-032-0028

SEE NORDIC VALLEY ESTATES NO. 1

SEE P. 30

SEE PAGE 35

* NOTE: STREET NAMES ACCORDING TO
COUNTY SURVEYOR'S OFFICE.

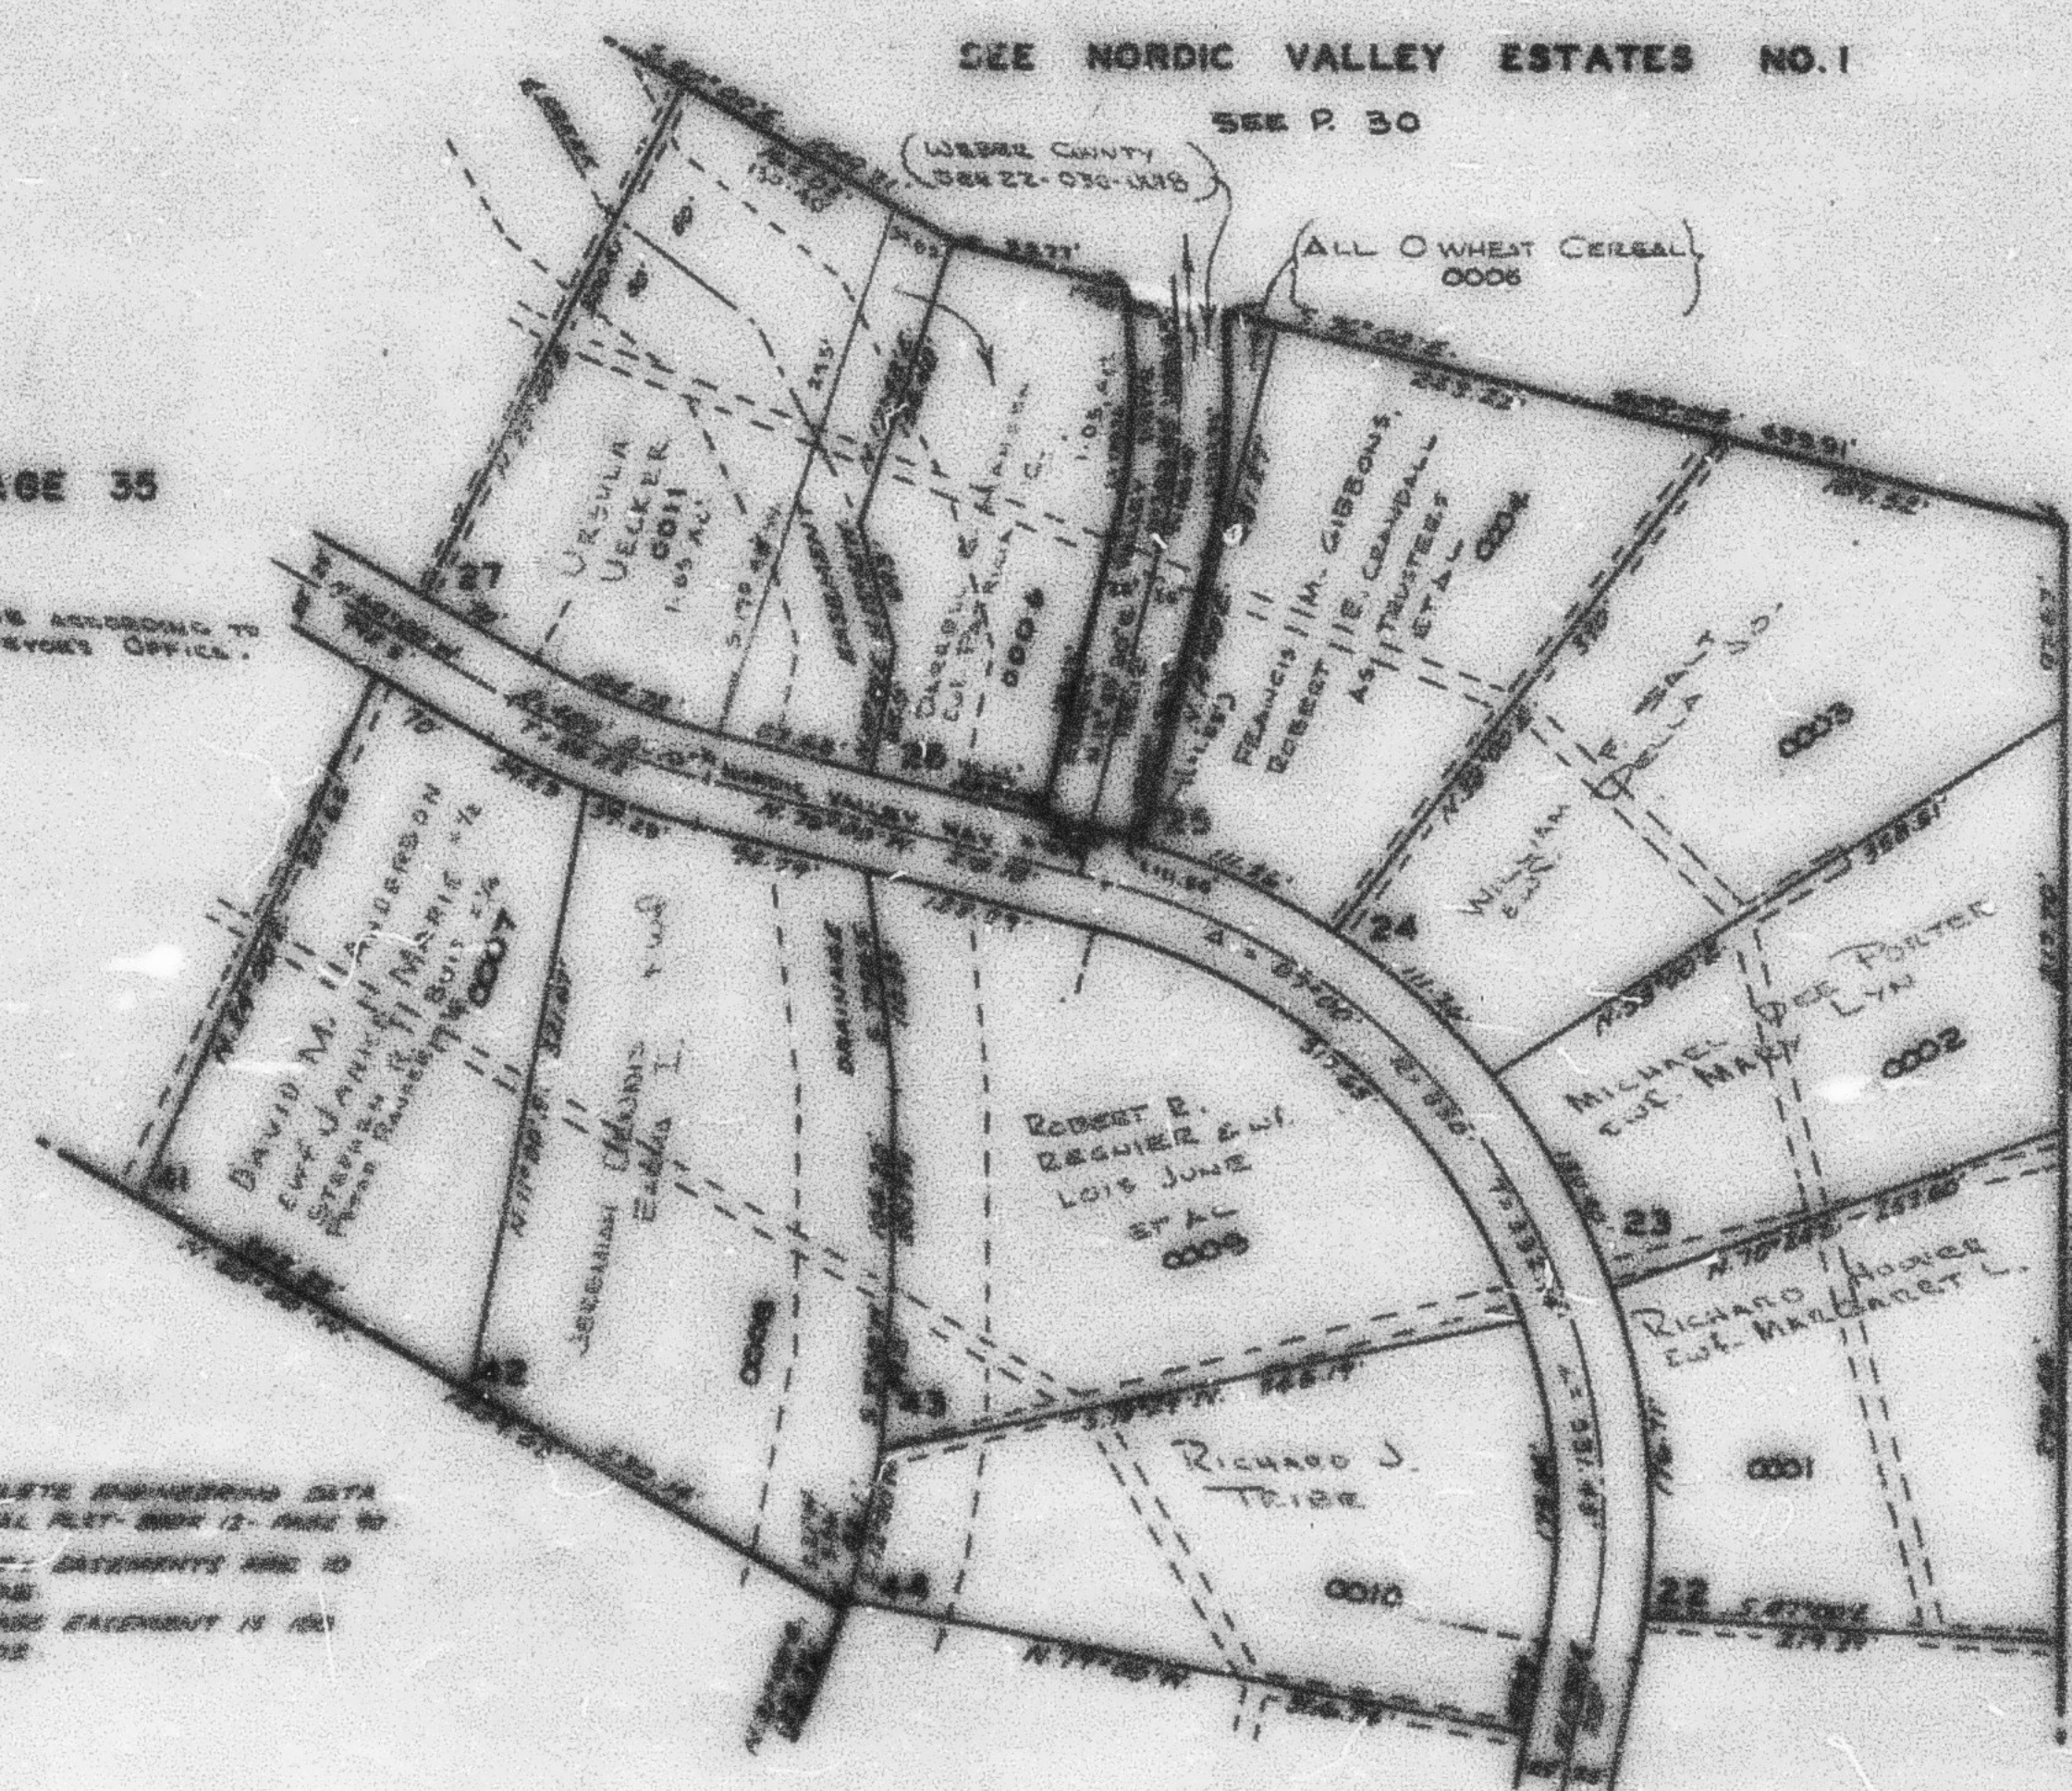

SEE PAGE 41

SEE PAGE 33