

PART OF SEC. 32, T.7N., R.1E., S.L.B.&M.
SILVER BELL ESTATES NO. 1

IN WEBER COUNTY, UTAH
 EDEN DISTRICT

TAXING UNIT: 28

PREFIX: 22-034

LOTS 22-27, 41-44

SCALE 1" = 100'

EDEN CEMETERY
 MAINTENANCE DISTRICT

EXCEPT WHERE OTHERWISE SHOWN,
 ALL LOTS ARE OWNED BY:
 SILVER BELL CORPORATION

ALL ROADS IN THIS SUBDIVISION ARE OWNED BY
 WEBER COUNTY
 SEE 22-032-0028


SEE NORDIC VALLEY ESTATES NO. 1

SEE P. 30

SEE PAGE 35

* NOTE: STREET NAME ACCORDING TO
 COUNTY SURVEYOR'S OFFICE.

NOTE
 FOR COMPLETE ENGINEERING DATA
 SEE ORIGINAL PLAT-BOOK 13- PAGE 10
 ALL UTILITY EASEMENTS ARE 10
 FEET WIDE.
 THE DRAINAGE EASEMENT IS 100
 FEET WIDE

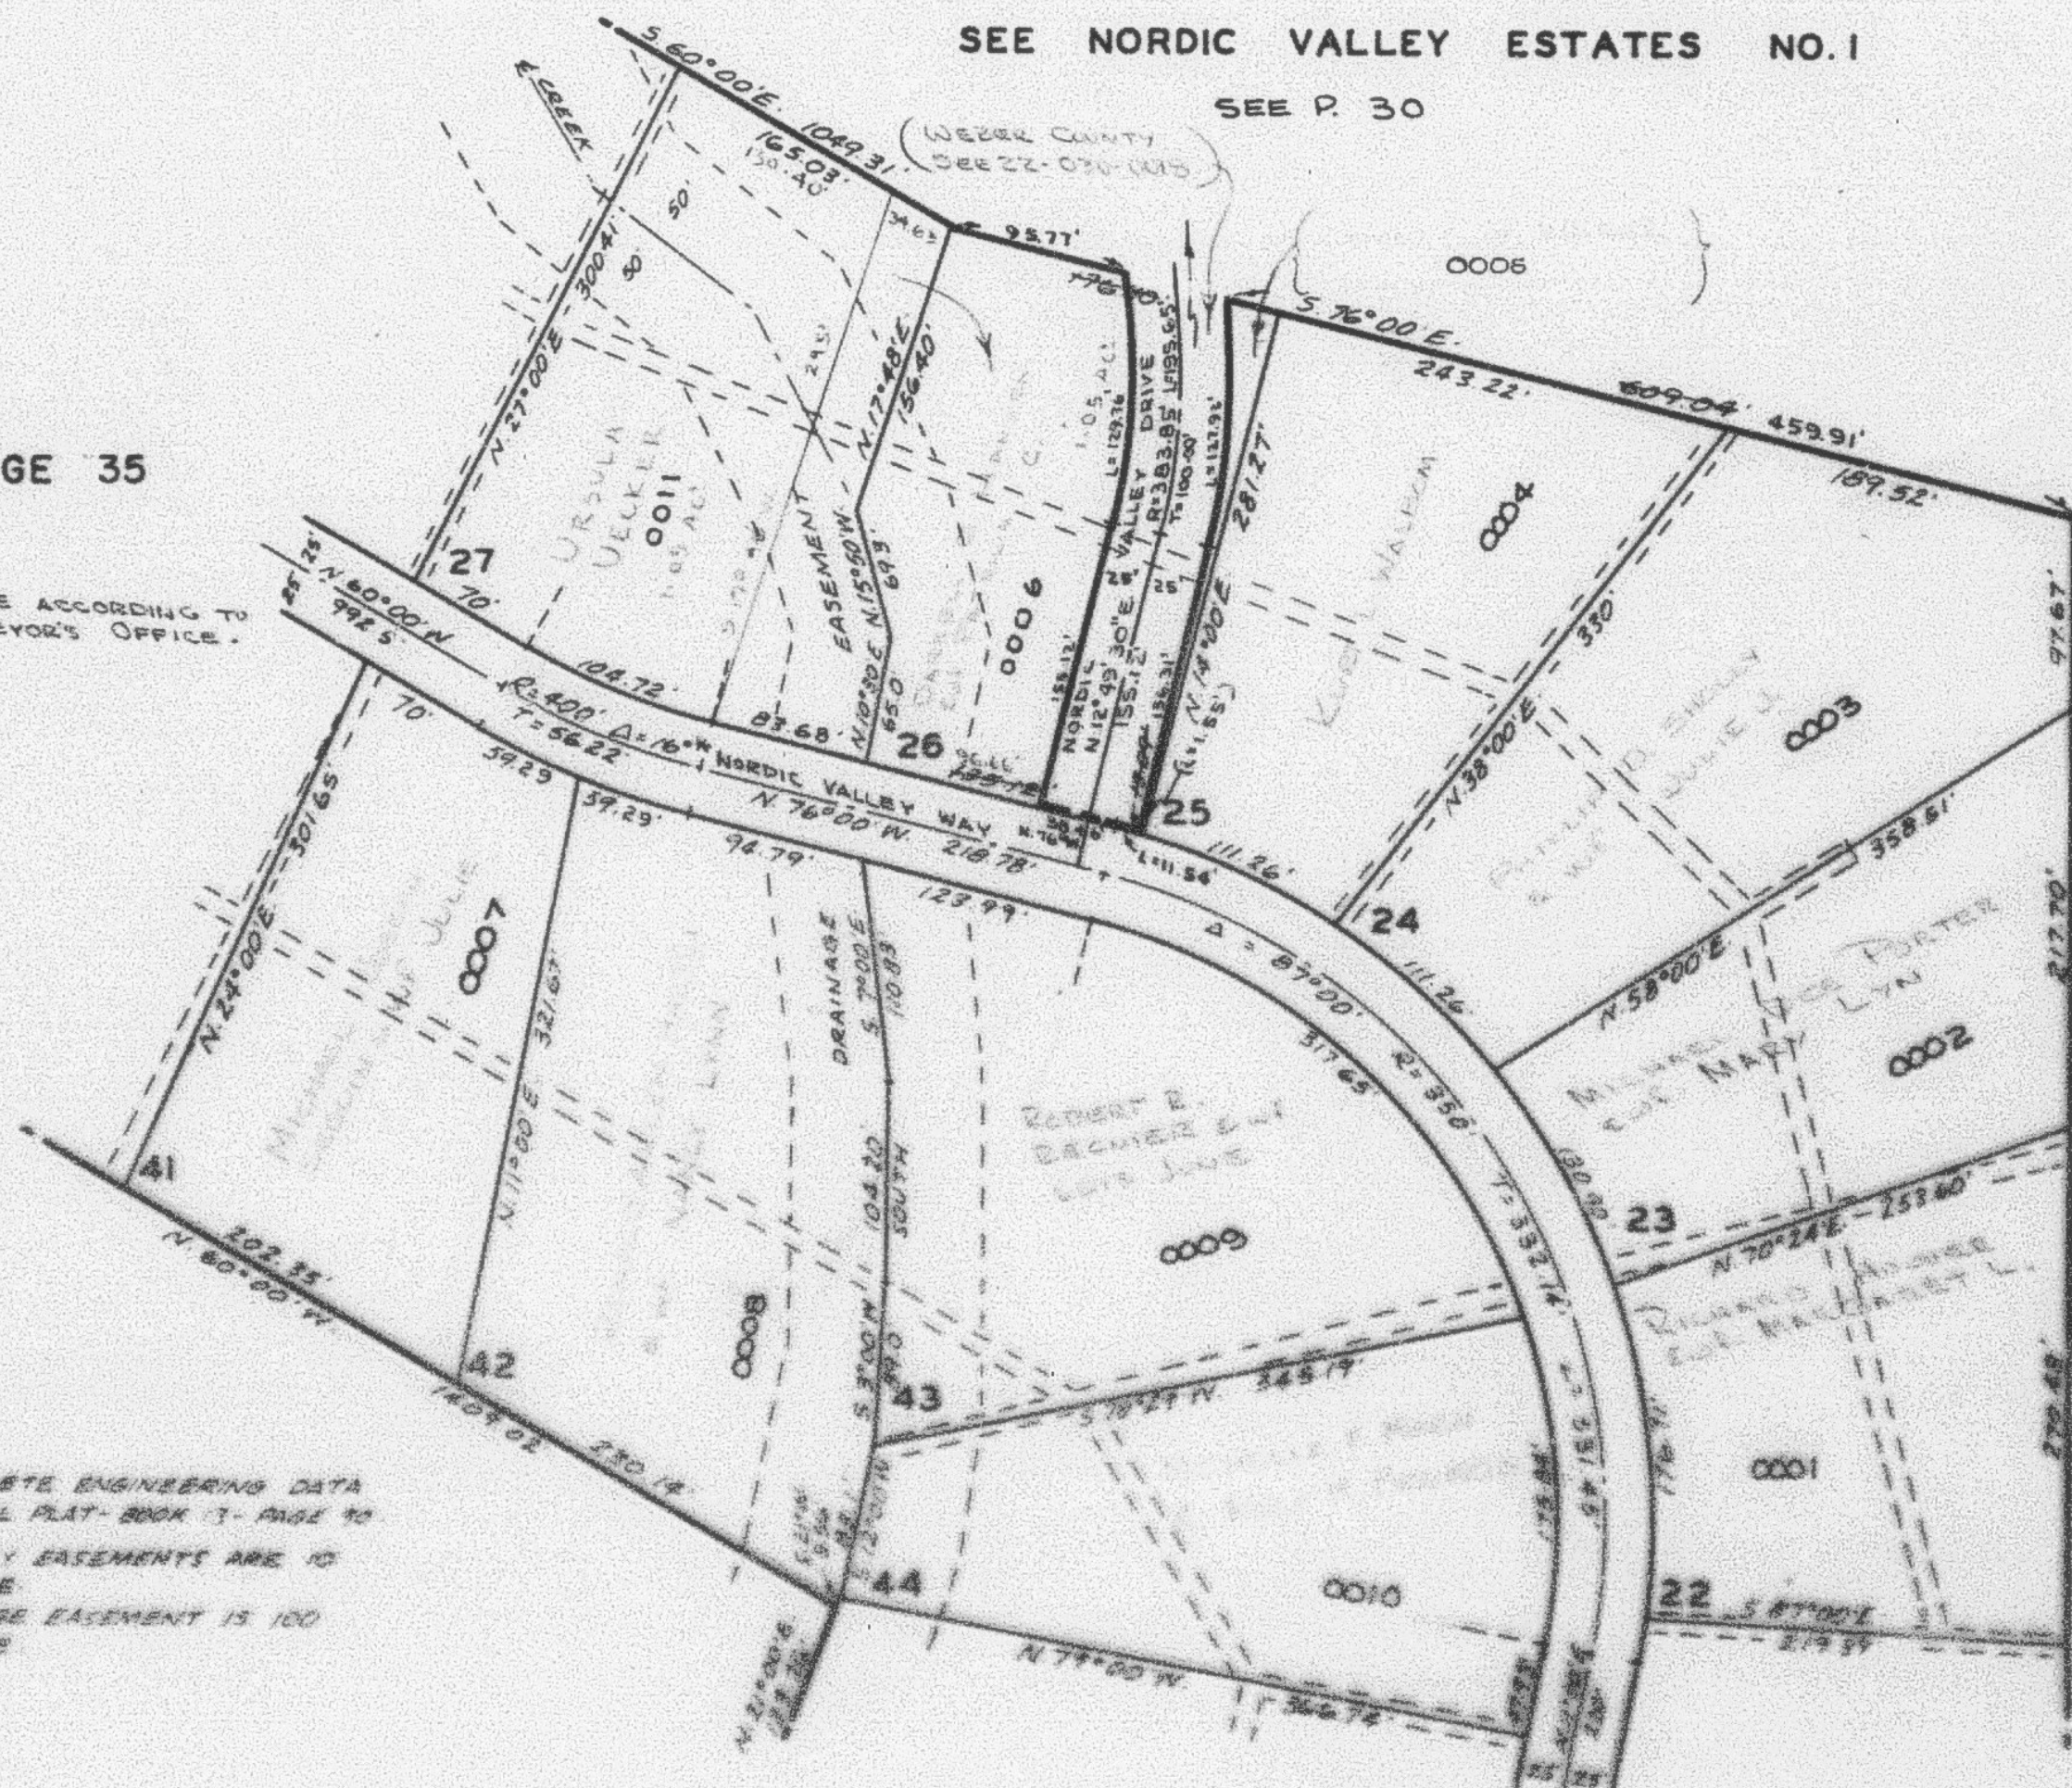

SEE PAGE
 41

SEE PAGE 33