

PART OF SEC. 32, T.7N., R.1E., S.L.B.&M.
SILVER BELL ESTATES NO. 1
 IN WEBER COUNTY, UTAH

TAXING UNIT 28

EDEN DISTRICT

PREFIX 22-034

LOTS 22-27, 41-44

SCALE 1" = 100'

EDEN CEMETERY
 MAINTENANCE DISTRICT

EXCEPT WHERE OTHERWISE SHOWN,
 ALL LOTS ARE OWNED BY:
 SILVER BELL CORPORATION


ALL ROADS IN THIS SUBDIVISION ARE OWNED BY
 WEBER COUNTY
 SEE 22-032-0028

SEE NORDIC VALLEY ESTATES NO. 1

SEE P. 30

SEE PAGE 35

* NOTE: STREET NAME ACCORDING TO
 COUNTY SURVEYOR'S OFFICE.

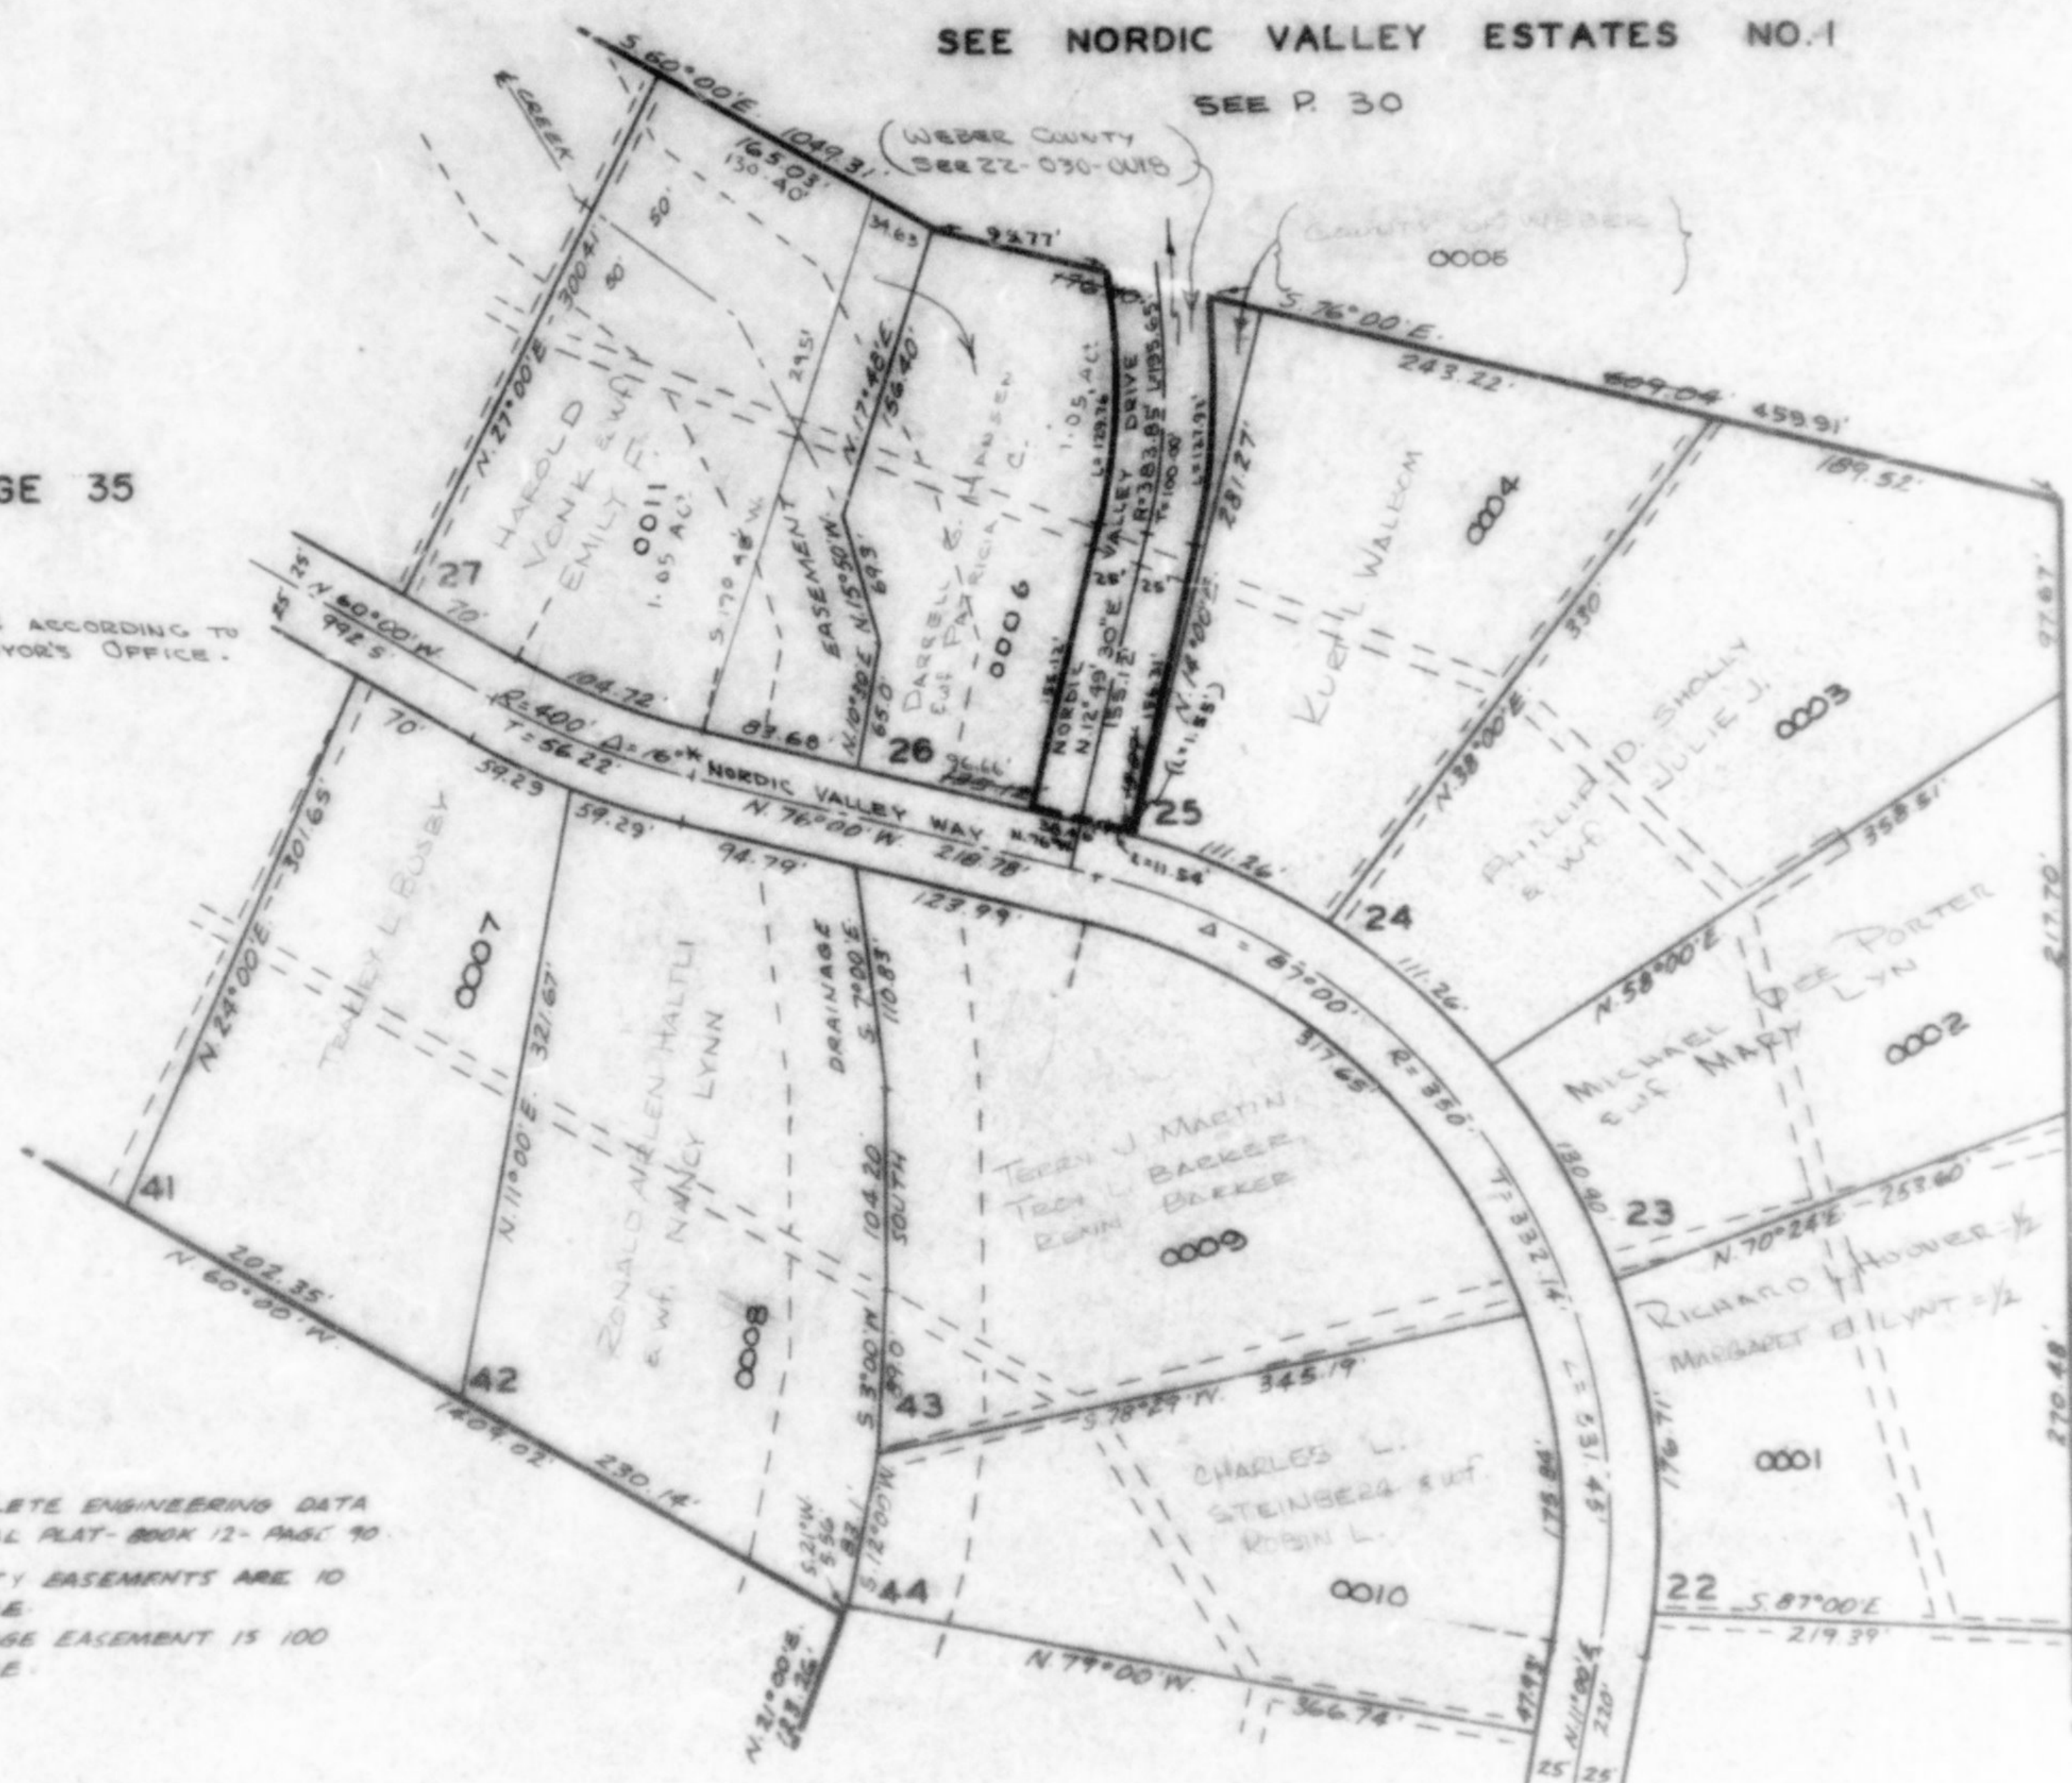

NOTE:
 FOR COMPLETE ENGINEERING DATA
 SEE ORIGINAL PLAT-BOOK 12-PAGE 90
 ALL UTILITY EASEMENTS ARE 10
 FEET WIDE.
 THE DRAINAGE EASEMENT IS 100
 FEET WIDE.

SEE PAGE
 41

SEE PAGE 33