

PART OF SEC. 32, T.7N., R.1E., S.L.B.&M.
SILVER BELL ESTATES NO. 1

IN WEBER COUNTY, UTAH
 EDEN DISTRICT

TAXING UNIT 28


PREFIX 22-035

LOTS 28-40

SCALE 1" = 100'

EDEN CEMETERY
 MAINTENANCE DISTRICT

EXCEPT WHERE SHOWN, ALL LOTS ARE
 OWNED BY SILVER BELL CORPORATION

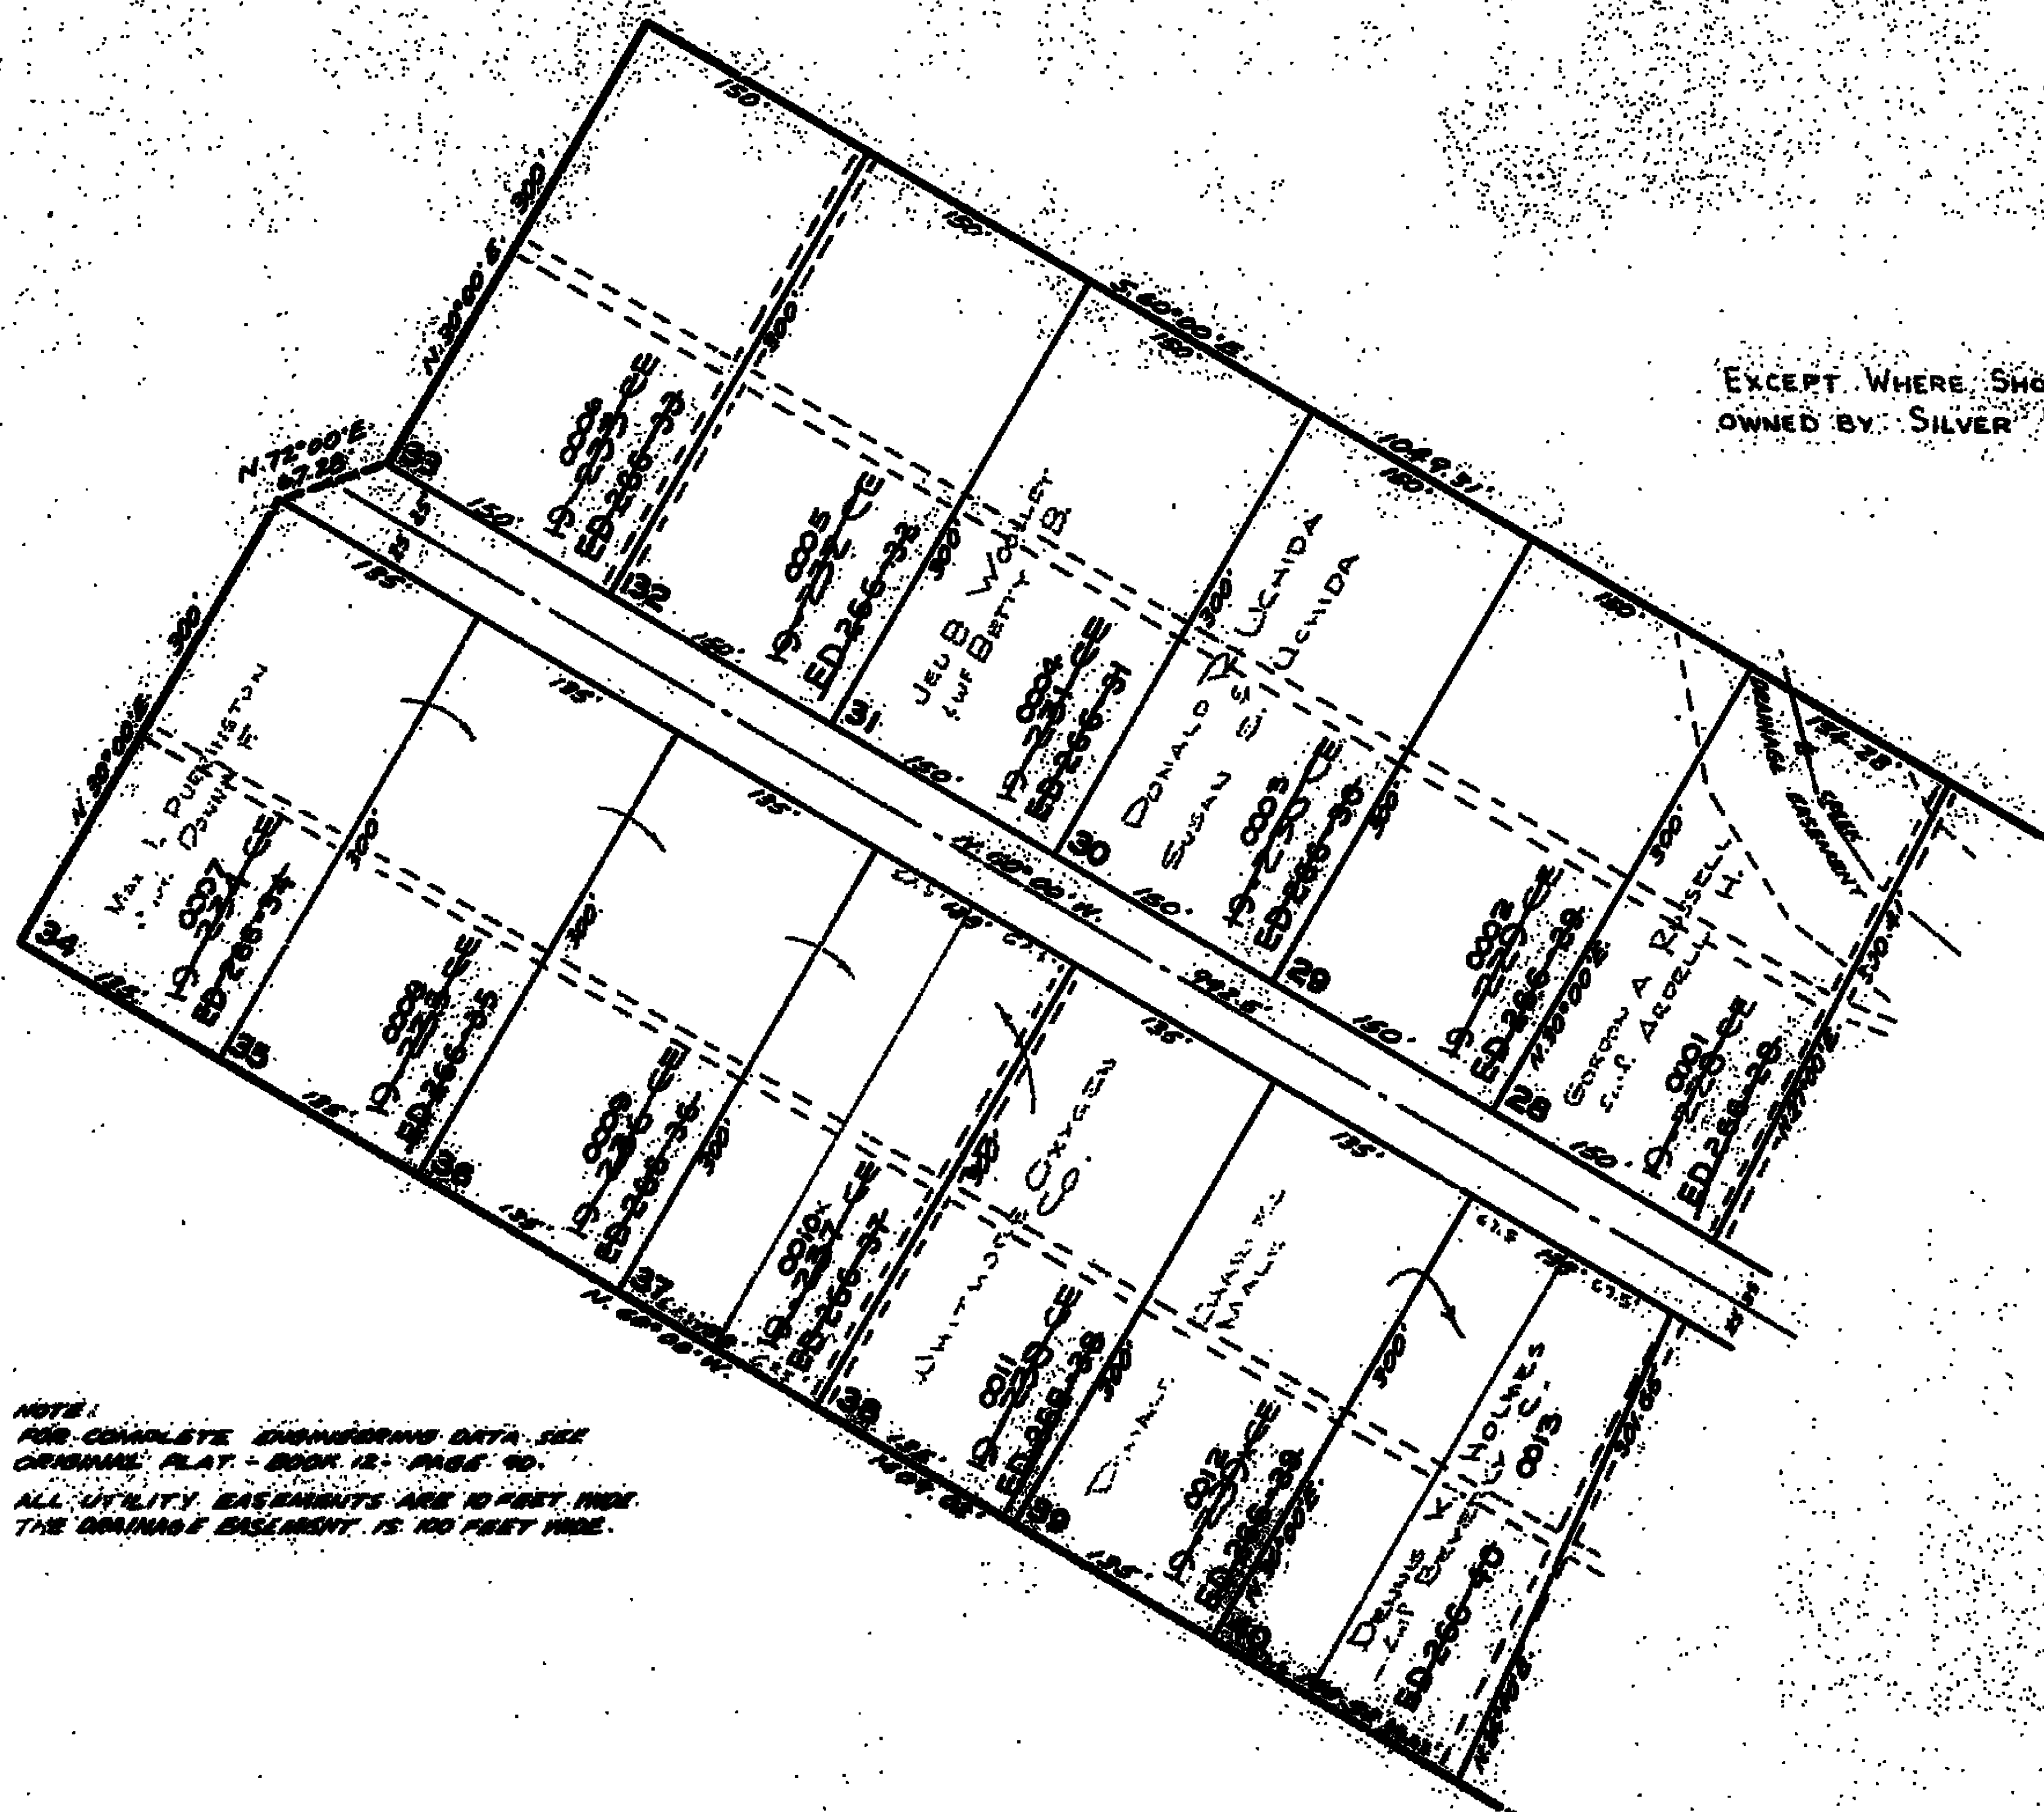

NOTE:
 FOR COMPLETE ENGINEERING DATA, SEE
 ORIGINAL PLAT - BOOK 12 - PAGE 40.
 ALL UTILITY EASEMENTS ARE 10 FEET WIDE.
 THE DRAINAGE EASEMENT IS 100 FEET WIDE.