

# SILVER BELL ESTATES NO. 1

PART OF SEC. 32, T.7 N., R.1 E., S.1 B. & M.

IN WEBER COUNTY, UTAH  
EDEN DISTRICT

TAXING UNIT 28

PREFIX 22-035


LOTS 28-40

SCALE 1" = 100'

ALL ROADS IN THIS SUBDIVISION ARE OWNED BY  
WEBER COUNTY  
SEE 22-032-0028

SEE PAGE 29-1

SEE PAGE 30

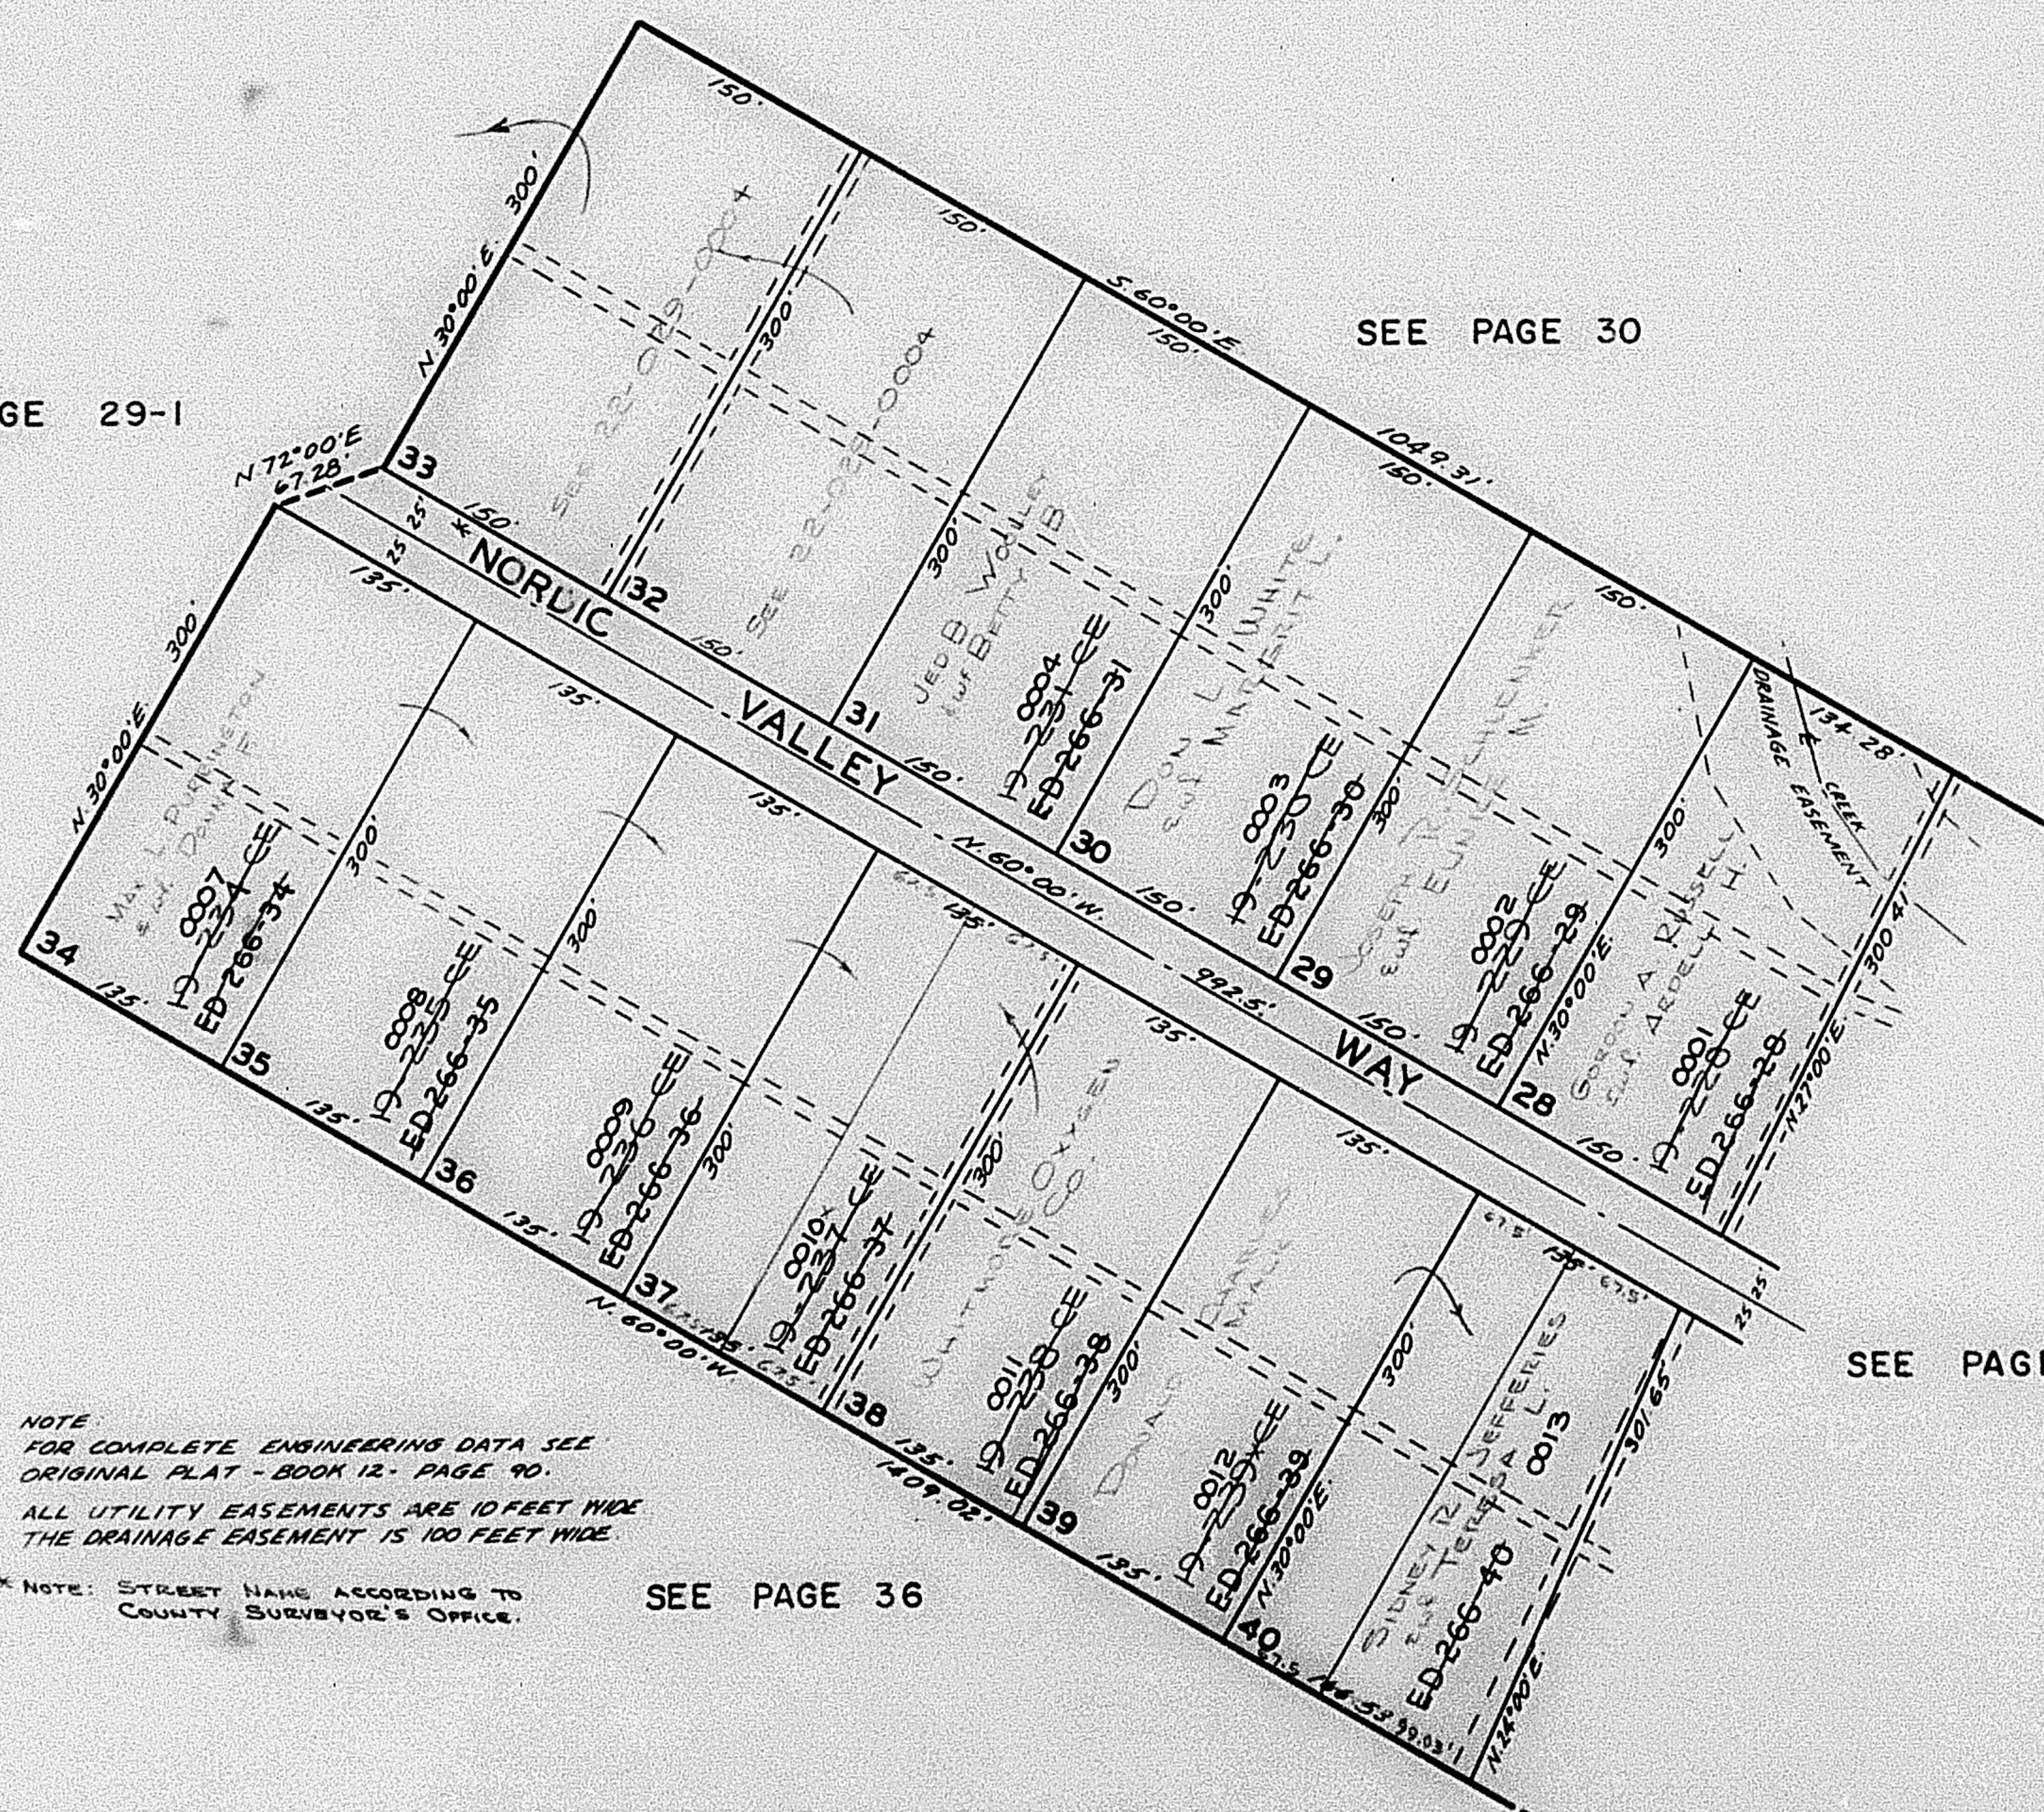

NOTE:  
FOR COMPLETE ENGINEERING DATA SEE  
ORIGINAL PLAT - BOOK 12 - PAGE 90.  
ALL UTILITY EASEMENTS ARE 10 FEET WIDE  
THE DRAINAGE EASEMENT IS 100 FEET WIDE.

\* NOTE: STREET NAME ACCORDING TO  
COUNTY SURVEYOR'S OFFICE.

SEE PAGE 36