

SILVER BELL ESTATES NO. 1

PART OF SEC. 32, T.7N., R.1E., S.L.B.&M.

IN WEBER COUNTY, UTAH
EDEN DISTRICT

TAXING UNIT 28

PREFIX: 22-035


LOTS 28-40

SCALE 1" = 100'

ALL ROADS IN THIS SUBDIVISION ARE OWNED BY
WEBER COUNTY
SEE 22-032-0028

SEE PAGE 29-1

SEE PAGE 30

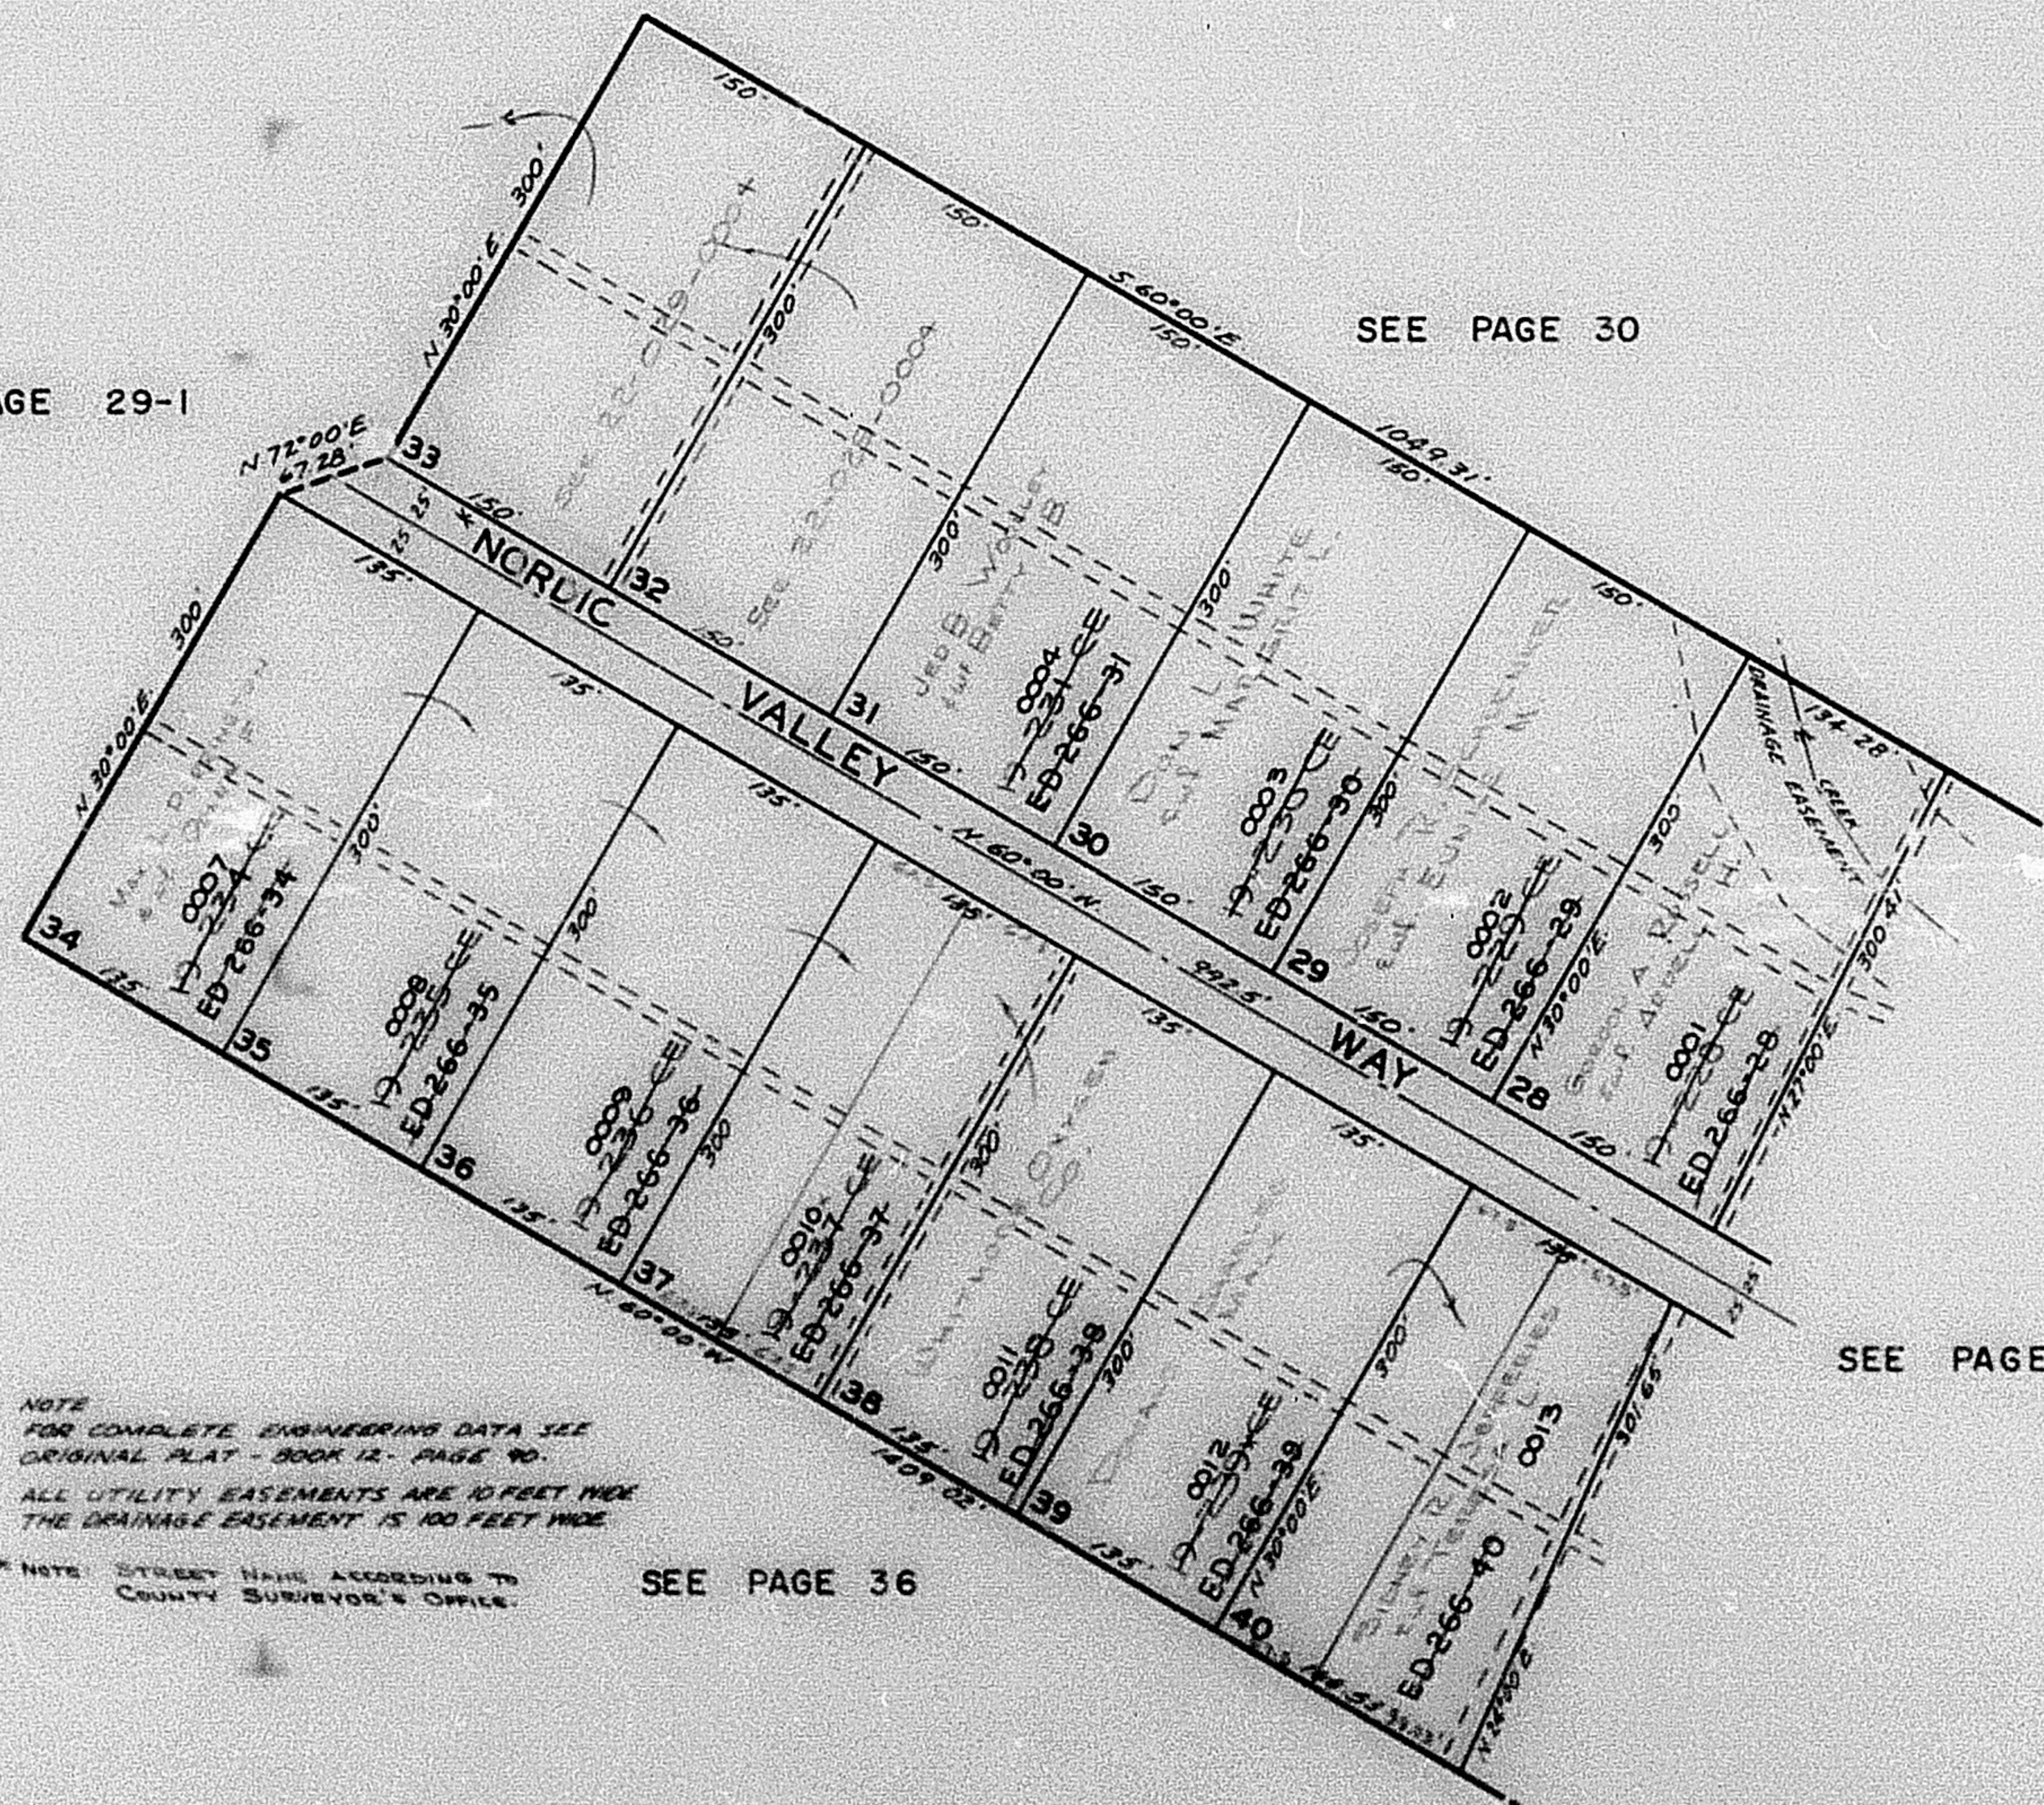

NOTE
FOR COMPLETE ENGINEERING DATA SEE
ORIGINAL PLAT - BOOK 12 - PAGE 90.
ALL UTILITY EASEMENTS ARE 10 FEET WIDE
THE DRAINAGE EASEMENT IS 100 FEET WIDE

* NOTE: STREET NAME ACCORDING TO
COUNTY SURVEYOR'S OFFICE

SEE PAGE 36