

SILVER BELL ESTATES NO. 1

IN WEBER COUNTY, UTAH
EDEN DISTRICT

TAXING UNIT 28

PREFIX 22-035


LOTS 28-40

SCALE 1" = 100'

ALL ROADS IN THIS SUBDIVISION ARE OWNED BY
WEBER COUNTY
SEE 22-032-0028

SEE PAGE 29-1

SEE PAGE 30

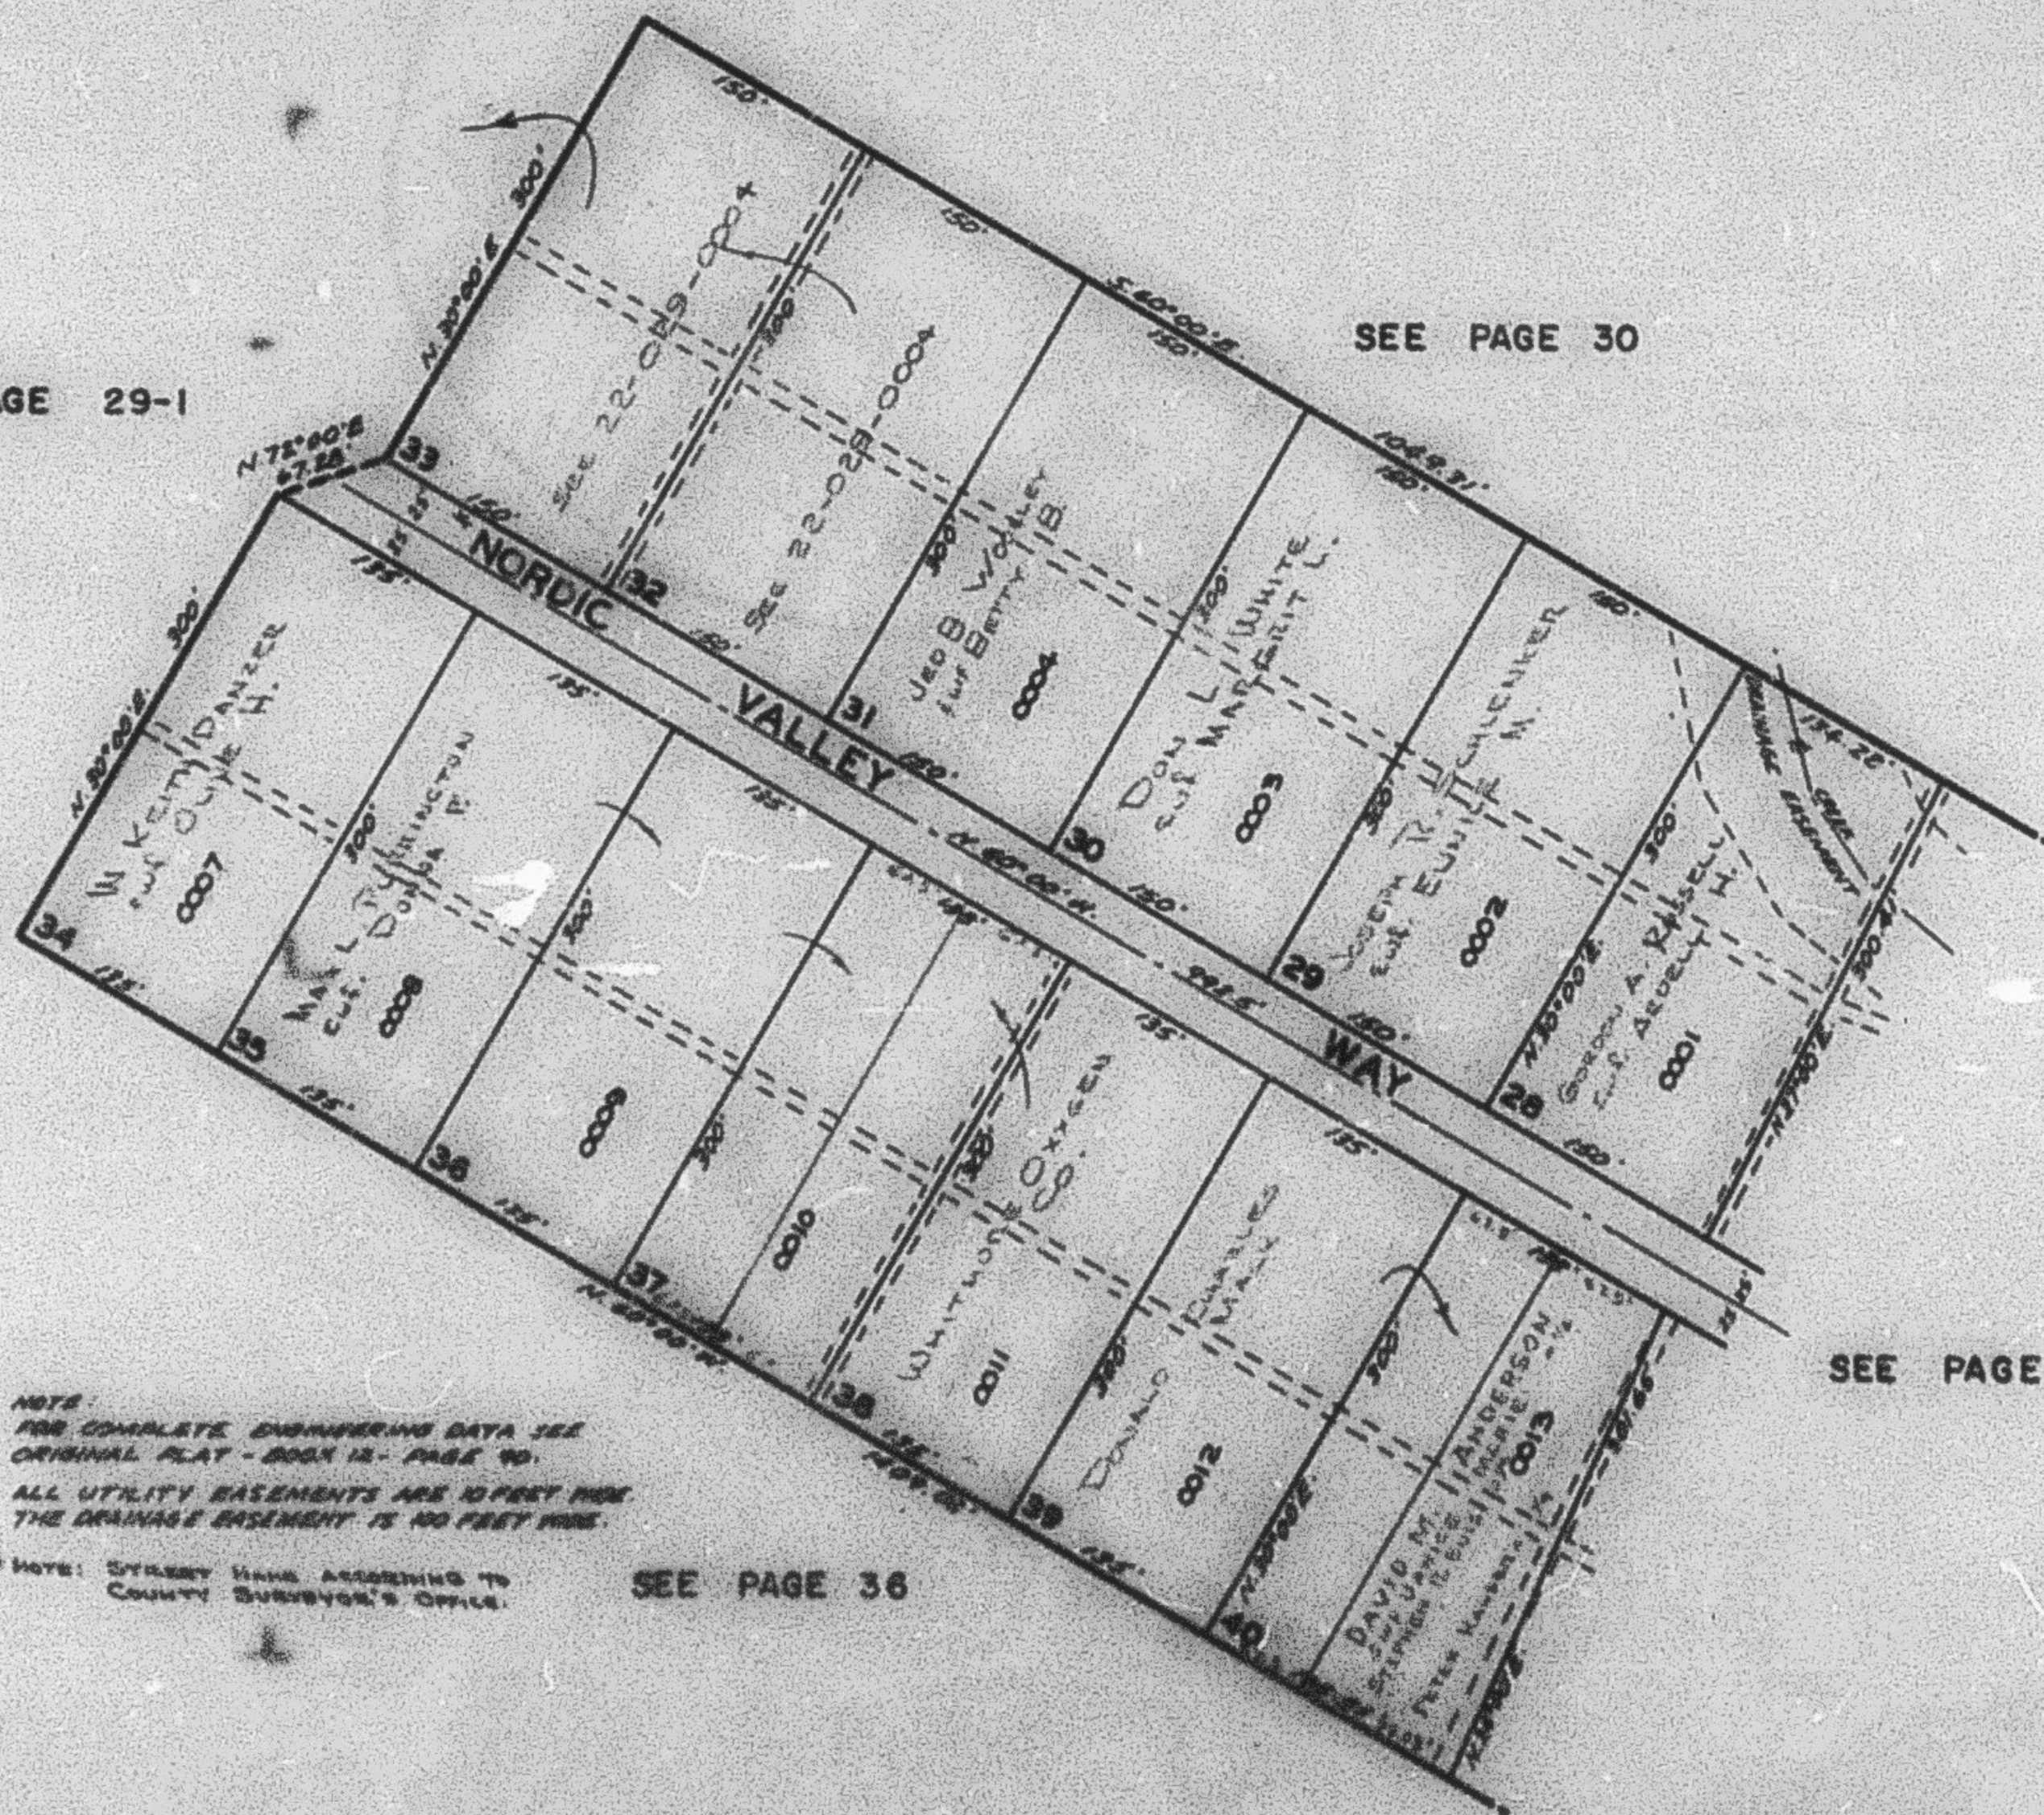

SEE PAGE 34

NOTE:
FOR COMPLETE ENGINEERING DATA SEE
ORIGINAL PLAT - BOOK 12 - PAGE 10.
ALL UTILITY EASEMENTS ARE 10 FEET WIDE
THE DRAINAGE EASEMENT IS 100 FEET WIDE.

* NOTE: STREET NAME ASSIGNED TO
COUNTY SURVEYOR'S OFFICE.

SEE PAGE 36