

PART OF SEC. 32, T.7 N., R.1 E., S.1 B. & M.
SILVER BELL ESTATES NO. 1
 IN WEBER COUNTY, UTAH
 EDEN DISTRICT
 LOTS 28-40

TAXING UNIT: 28


PREFIX: 22-035

SCALE 1" = 100'

ALL ROADS IN THIS SUBDIVISION ARE OWNED BY
 WEBER COUNTY
 SEE 22-032-0028

SEE PAGE 29-1

SEE PAGE 30

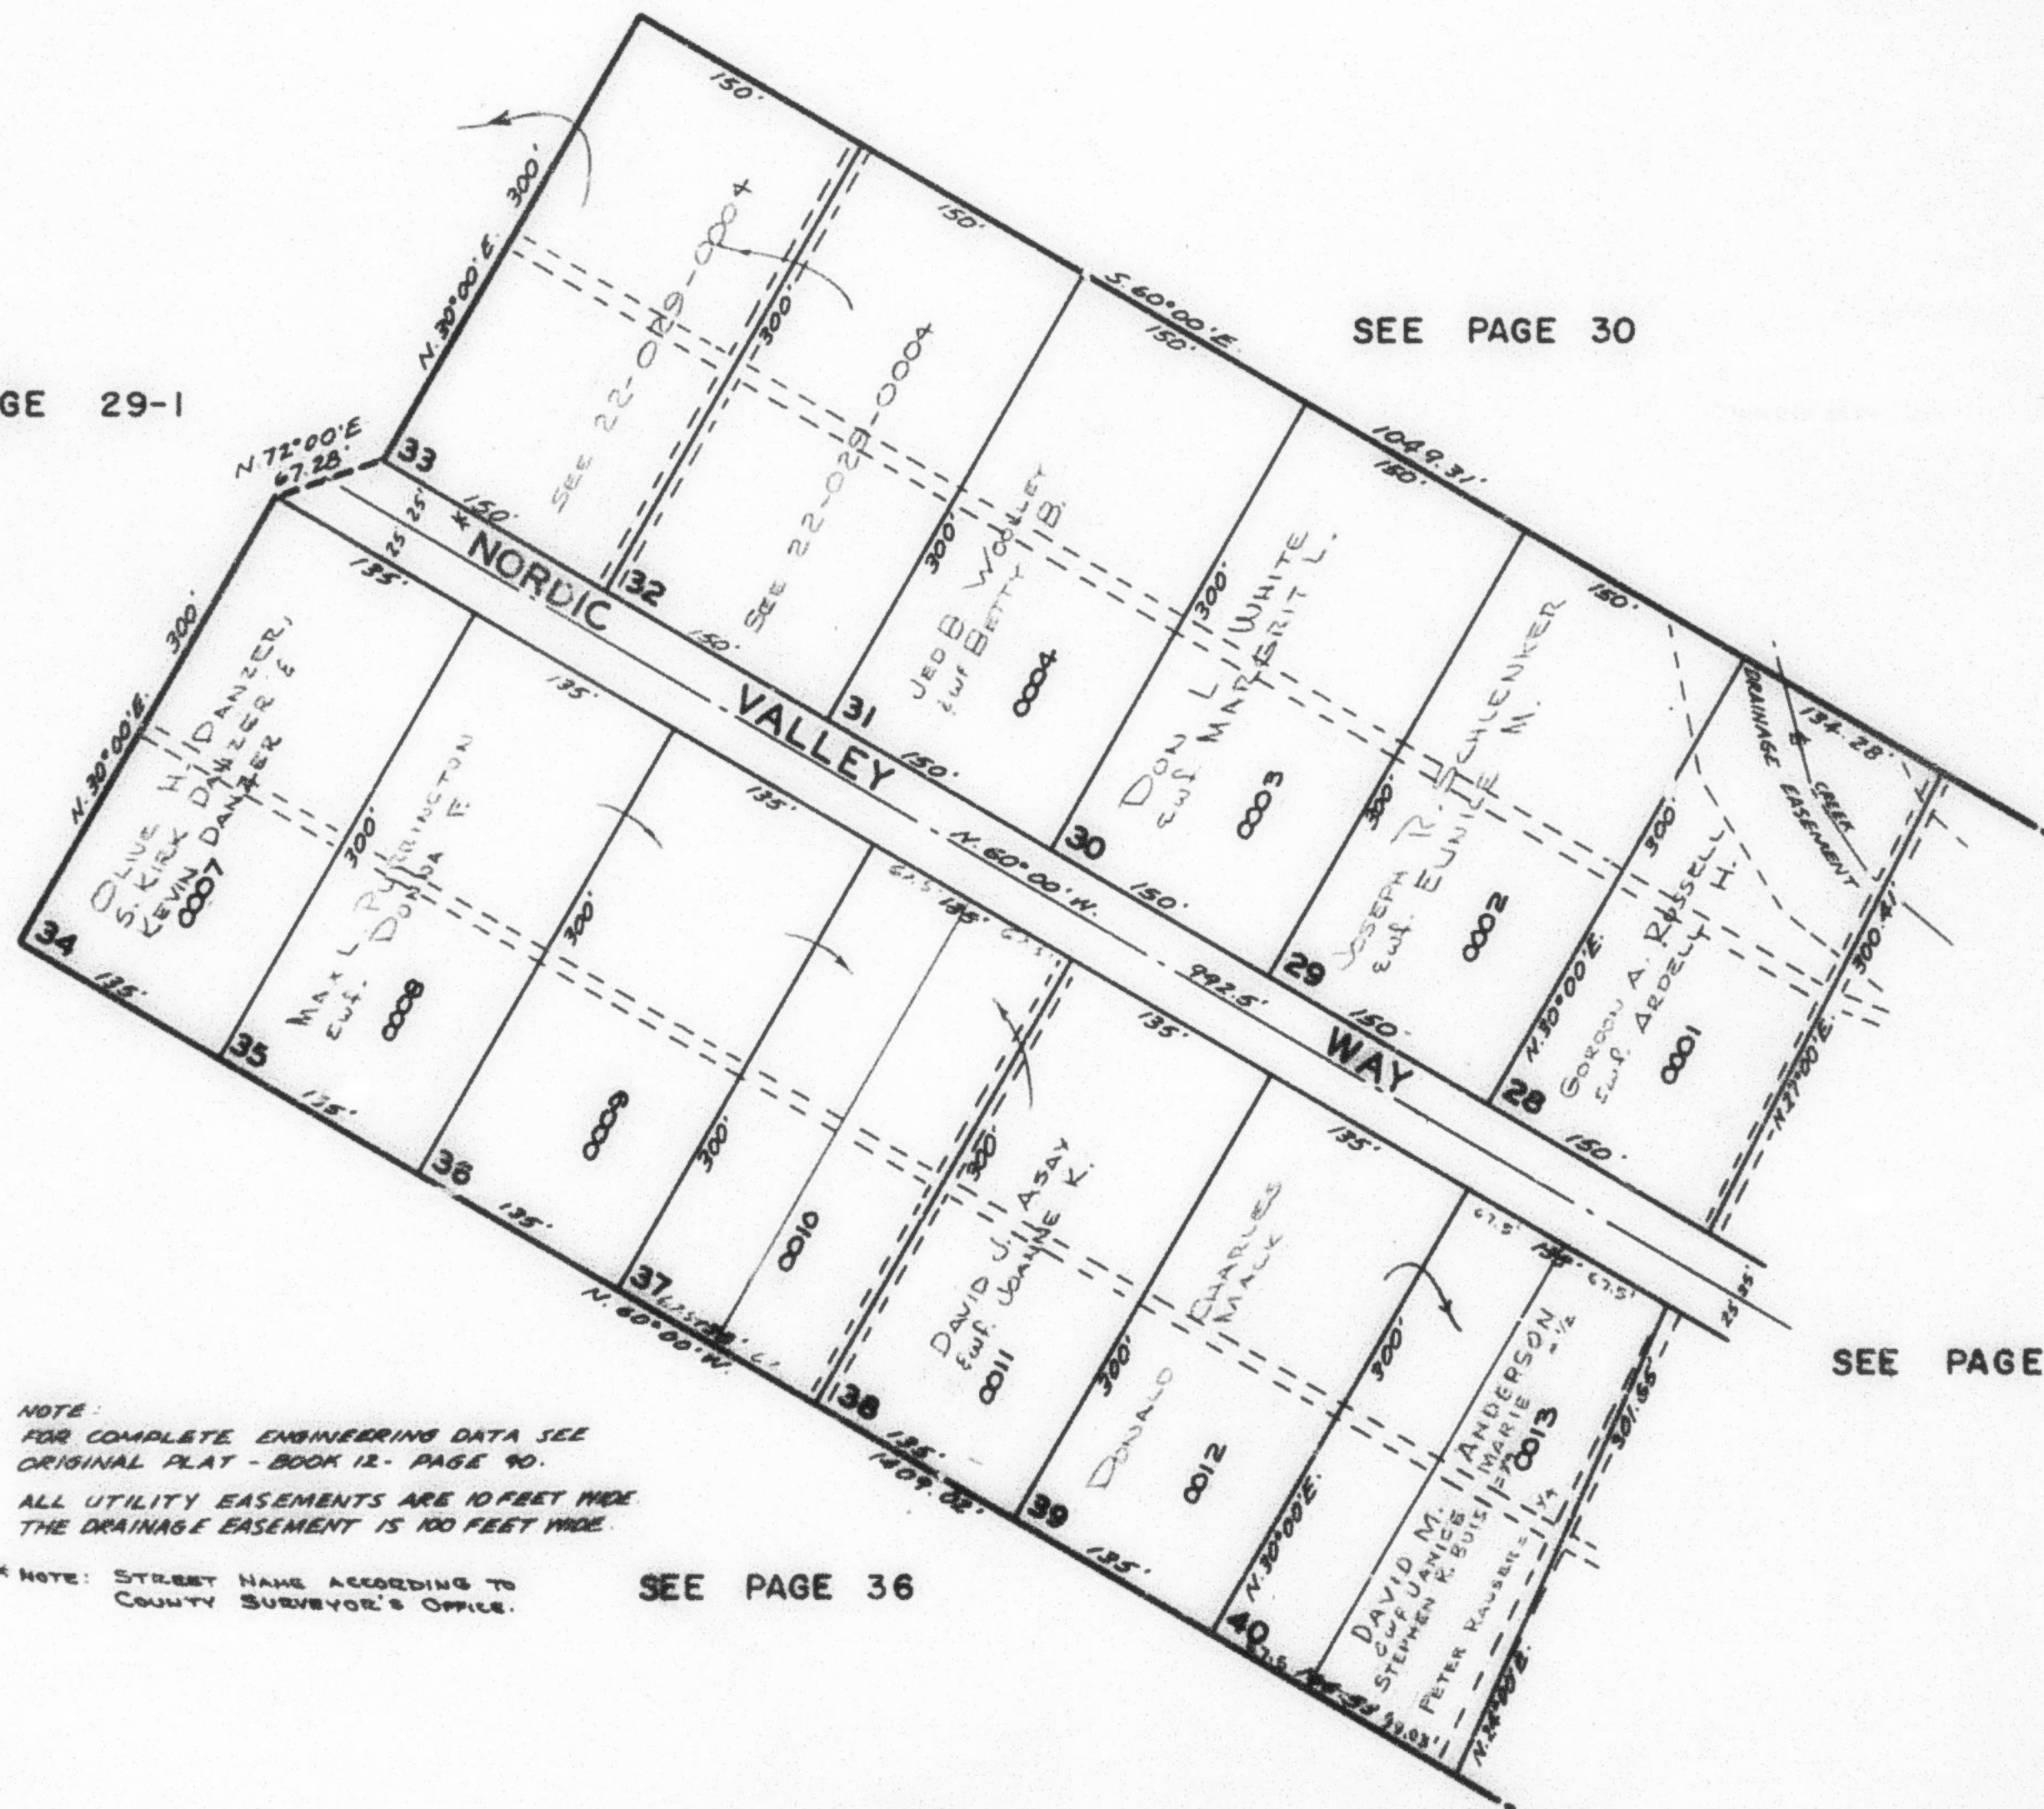

SEE PAGE 34

NOTE:
 FOR COMPLETE ENGINEERING DATA SEE
 ORIGINAL PLAT - BOOK 12 - PAGE 90.
 ALL UTILITY EASEMENTS ARE 10 FEET WIDE
 THE DRAINAGE EASEMENT IS 100 FEET WIDE.

* NOTE: STREET NAME ACCORDING TO
 COUNTY SURVEYOR'S OFFICE.

SEE PAGE 36