

PART OF SEC. 32, T.7N., R.1E., S.1B&M.
SILVER BELL ESTATES NO. 1

IN WEBER COUNTY, UTAH
 EDEN DISTRICT

TAXING UNIT 28

PREFIX 22-035


LOTS 28-40

SCALE 1" = 100'

ALL ROADS IN THIS SUBDIVISION ARE OWNED BY
 WEBER COUNTY
 SEE 22-032-0028

SEE PAGE 29-1

SEE PAGE 30

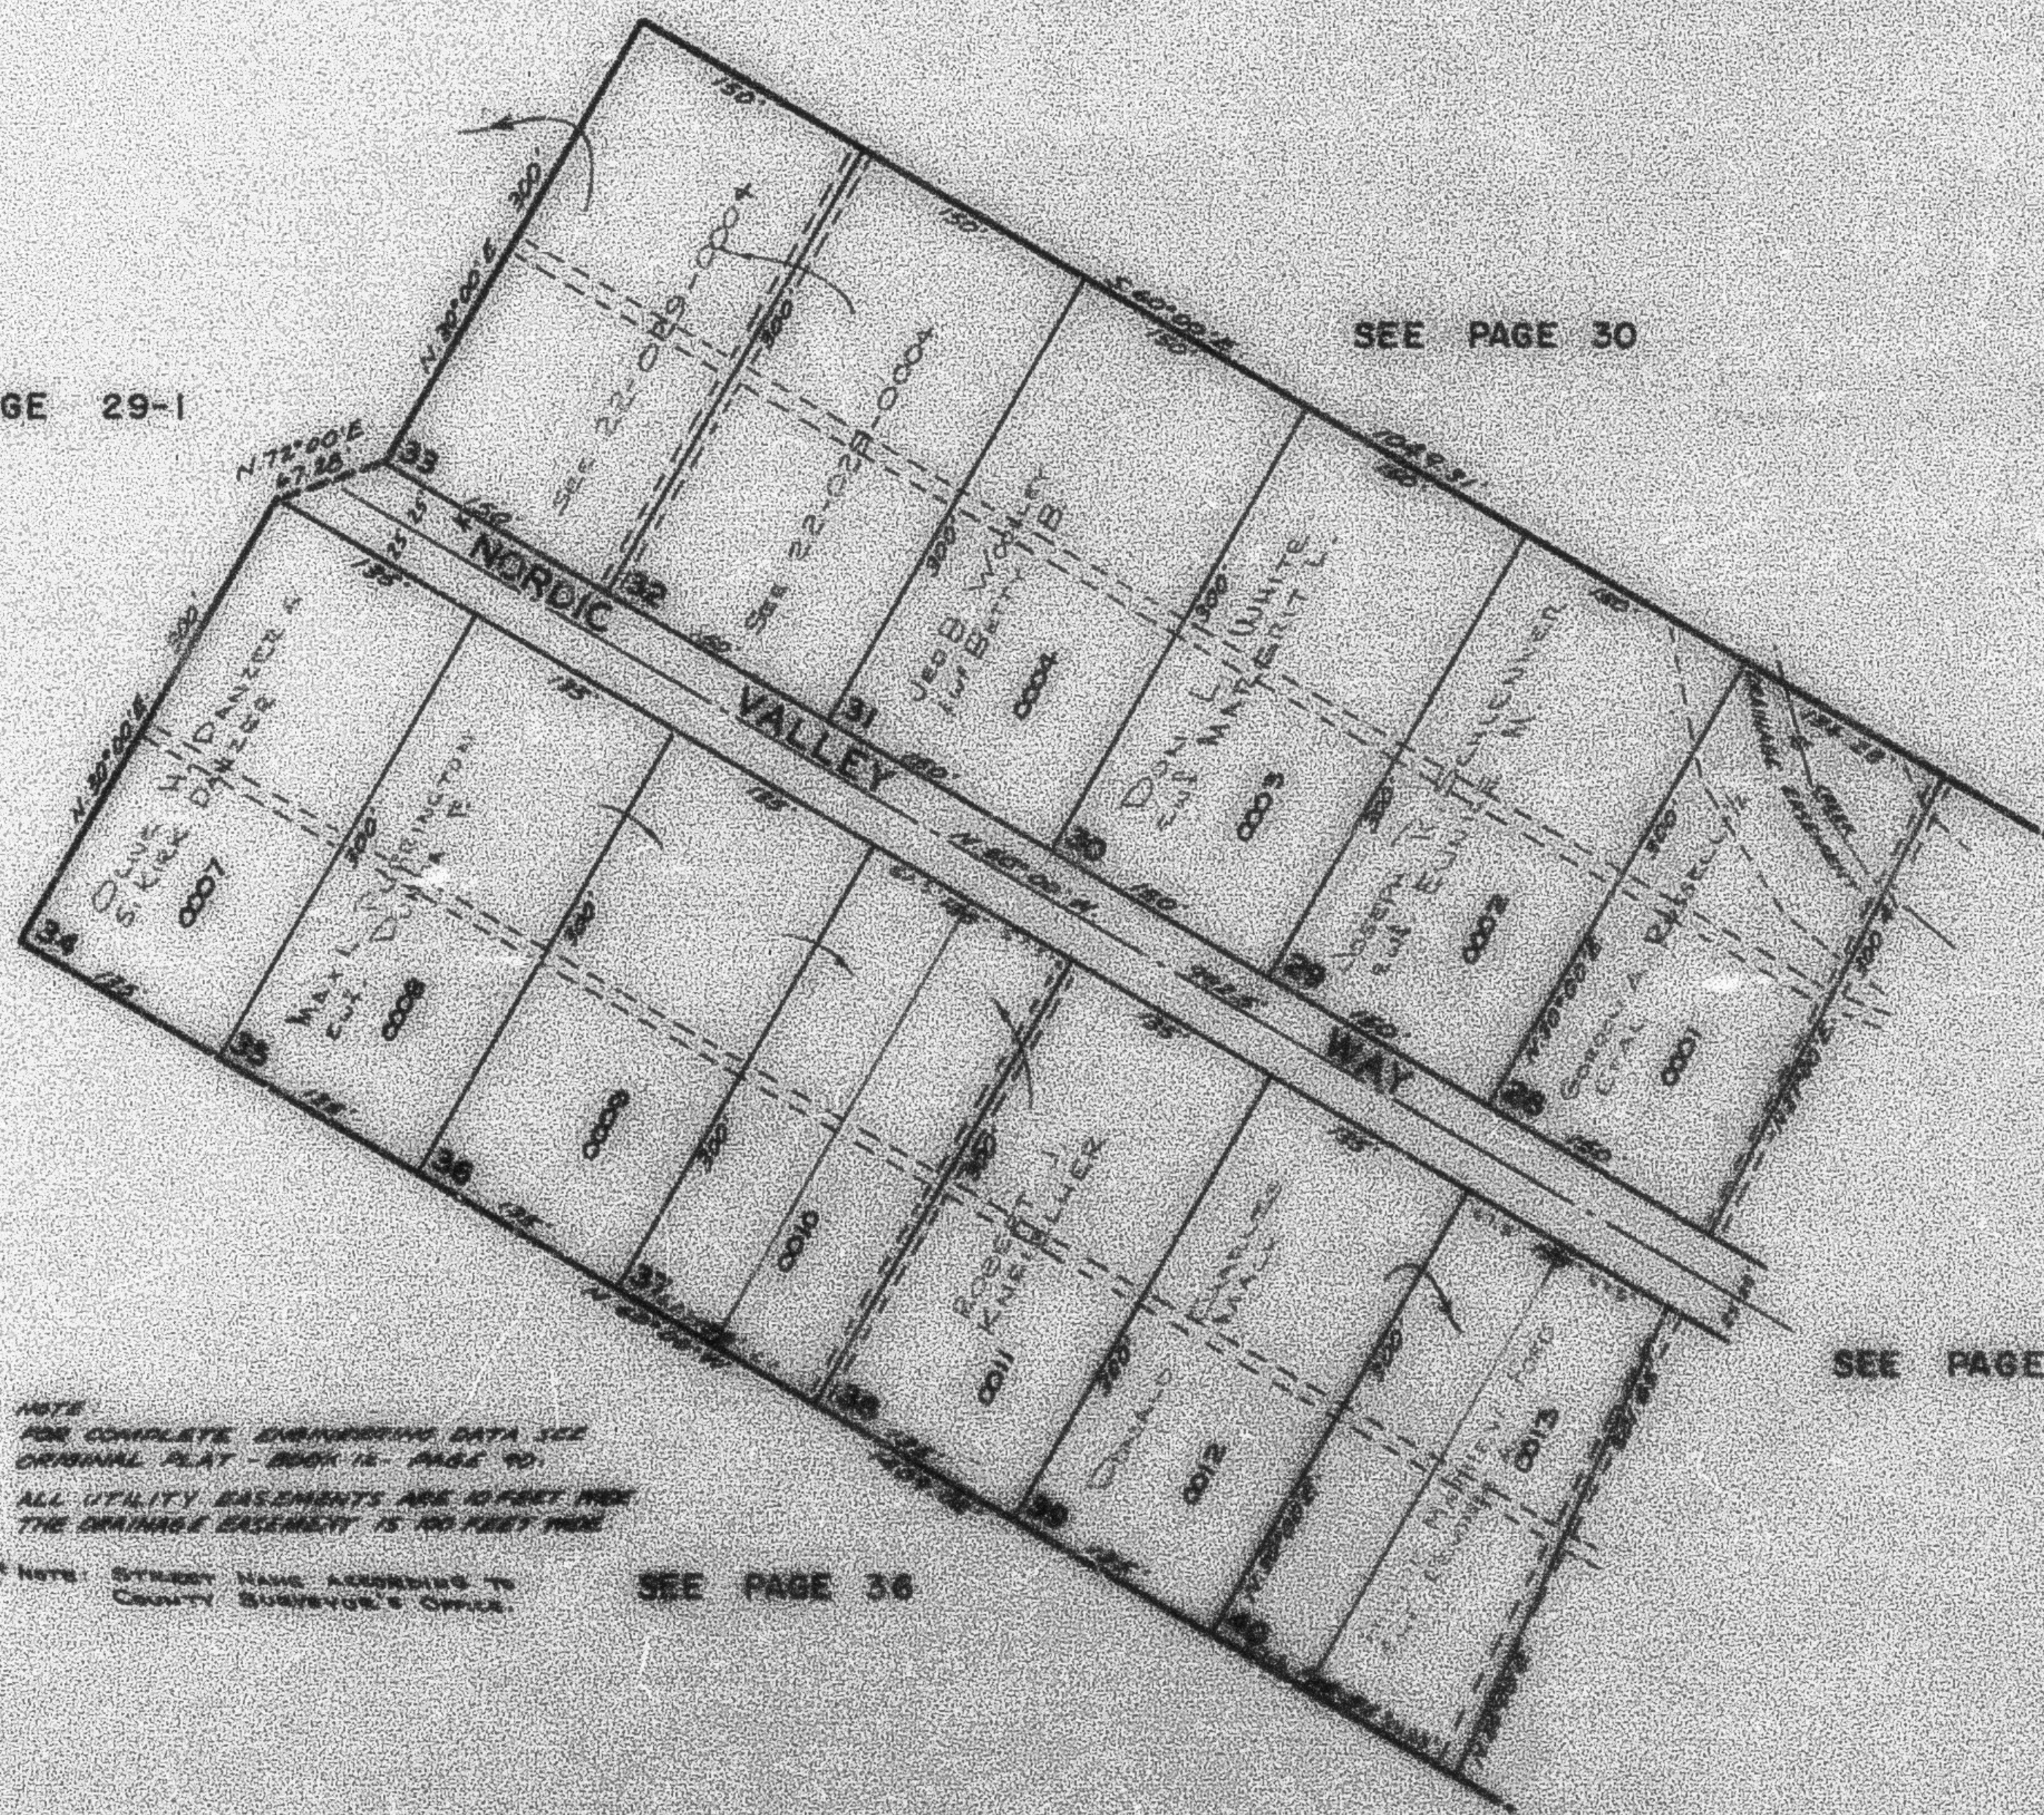

SEE PAGE 34

NOTE
 FOR COMPLETE ENGINEERING DATA SEE
 ORIGINAL PLAT - BOOK 15 - PAGE 70.
 ALL UTILITY EASEMENTS ARE 10 FEET WIDE
 THE DRAINAGE EASEMENT IS 100 FEET WIDE.

* NOTE: STREET NAME ASSIGNMENT TO
 COUNTY SURVEYOR'S OFFICE.

SEE PAGE 36