

IN WEBER COUNTY, UTAH

EDEN DISTRICT

LOTS 28-40


SCALE 1" = 100'

PREFIX : 22-035

ALL ROADS IN THIS SUBDIVISION ARE OWNED BY
WEBER COUNTY
SEE 22-032-0028

SEE PAGE 29-1

SEE PAGE 30

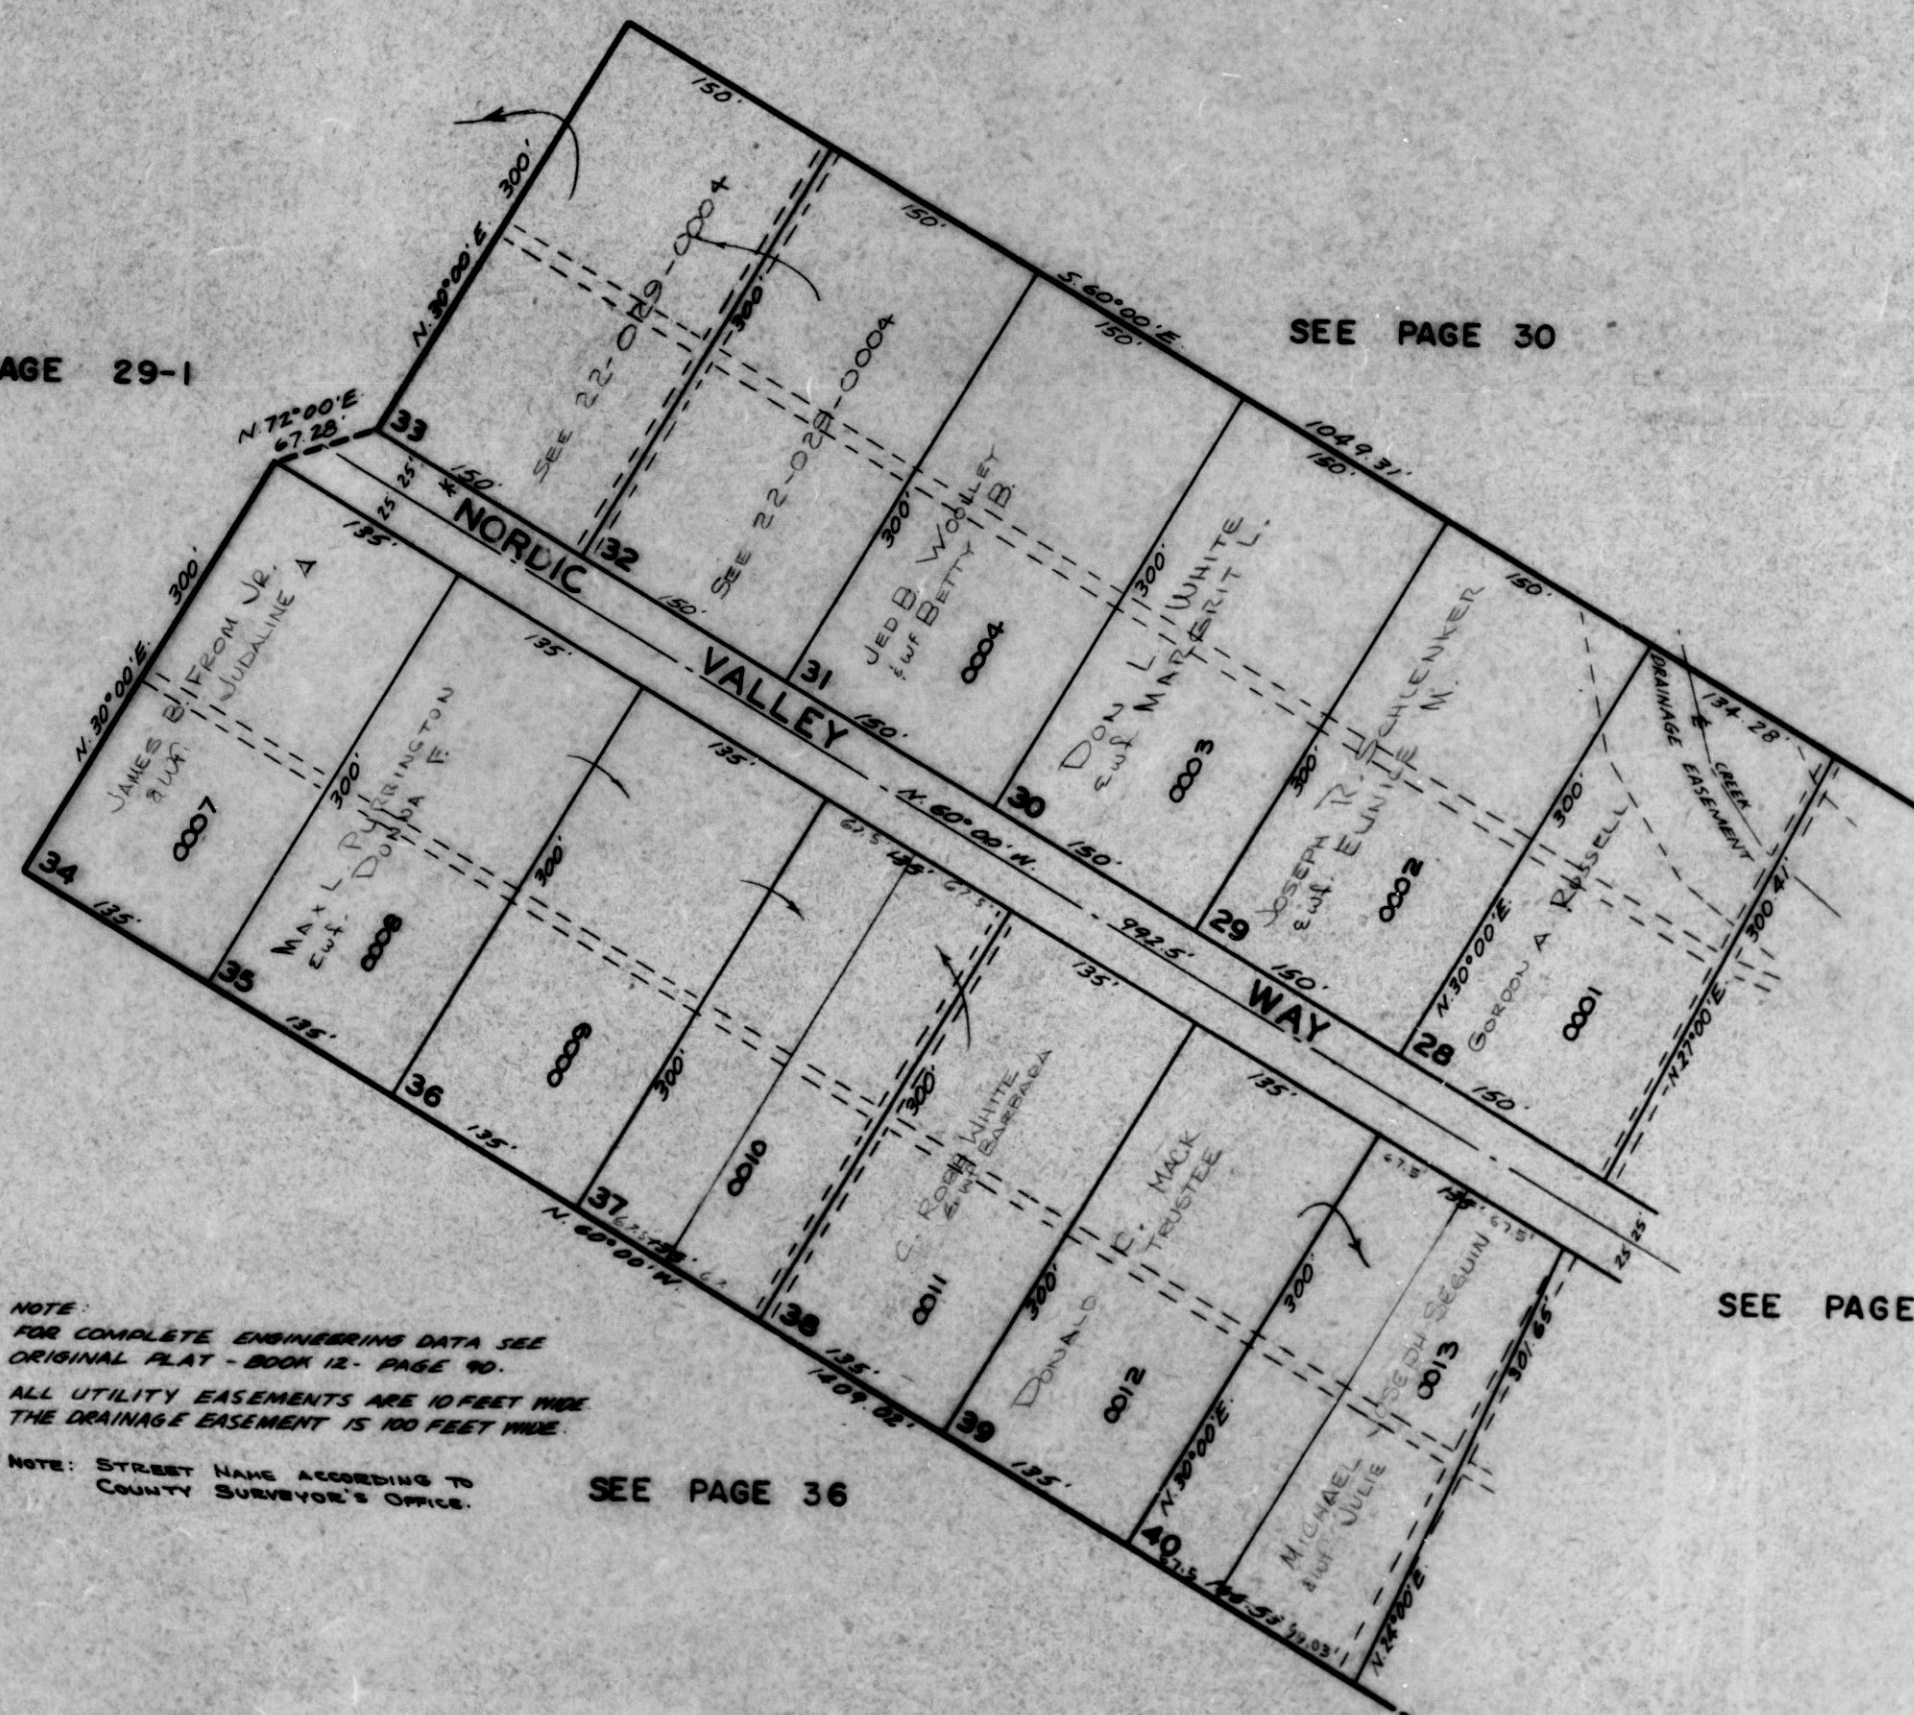

SEE PAGE 34

NOTE:
FOR COMPLETE ENGINEERING DATA SEE
ORIGINAL PLAT - BOOK 12 - PAGE 90.
ALL UTILITY EASEMENTS ARE 10 FEET WIDE.
THE DRAINAGE EASEMENT IS 100 FEET WIDE.

* NOTE: STREET NAME ACCORDING TO
COUNTY SURVEYOR'S OFFICE.

SEE PAGE 36