

PART OF SEC. 32, T.7N., R.1E., S.1.B.&M.  
**SILVER BELL - ESTATES NO. 1**

IN WEBER COUNTY, UTAH  
 EDEN DISTRICT

TAXING UNIT 28

PREFIX 22-035


LOTS 28-40

SCALE 1" = 100'

ALL ROADS IN THIS SUBDIVISION ARE OWNED BY  
 WEBER COUNTY  
 See 22-032-0028

SEE PAGE 29-1

SEE PAGE 30

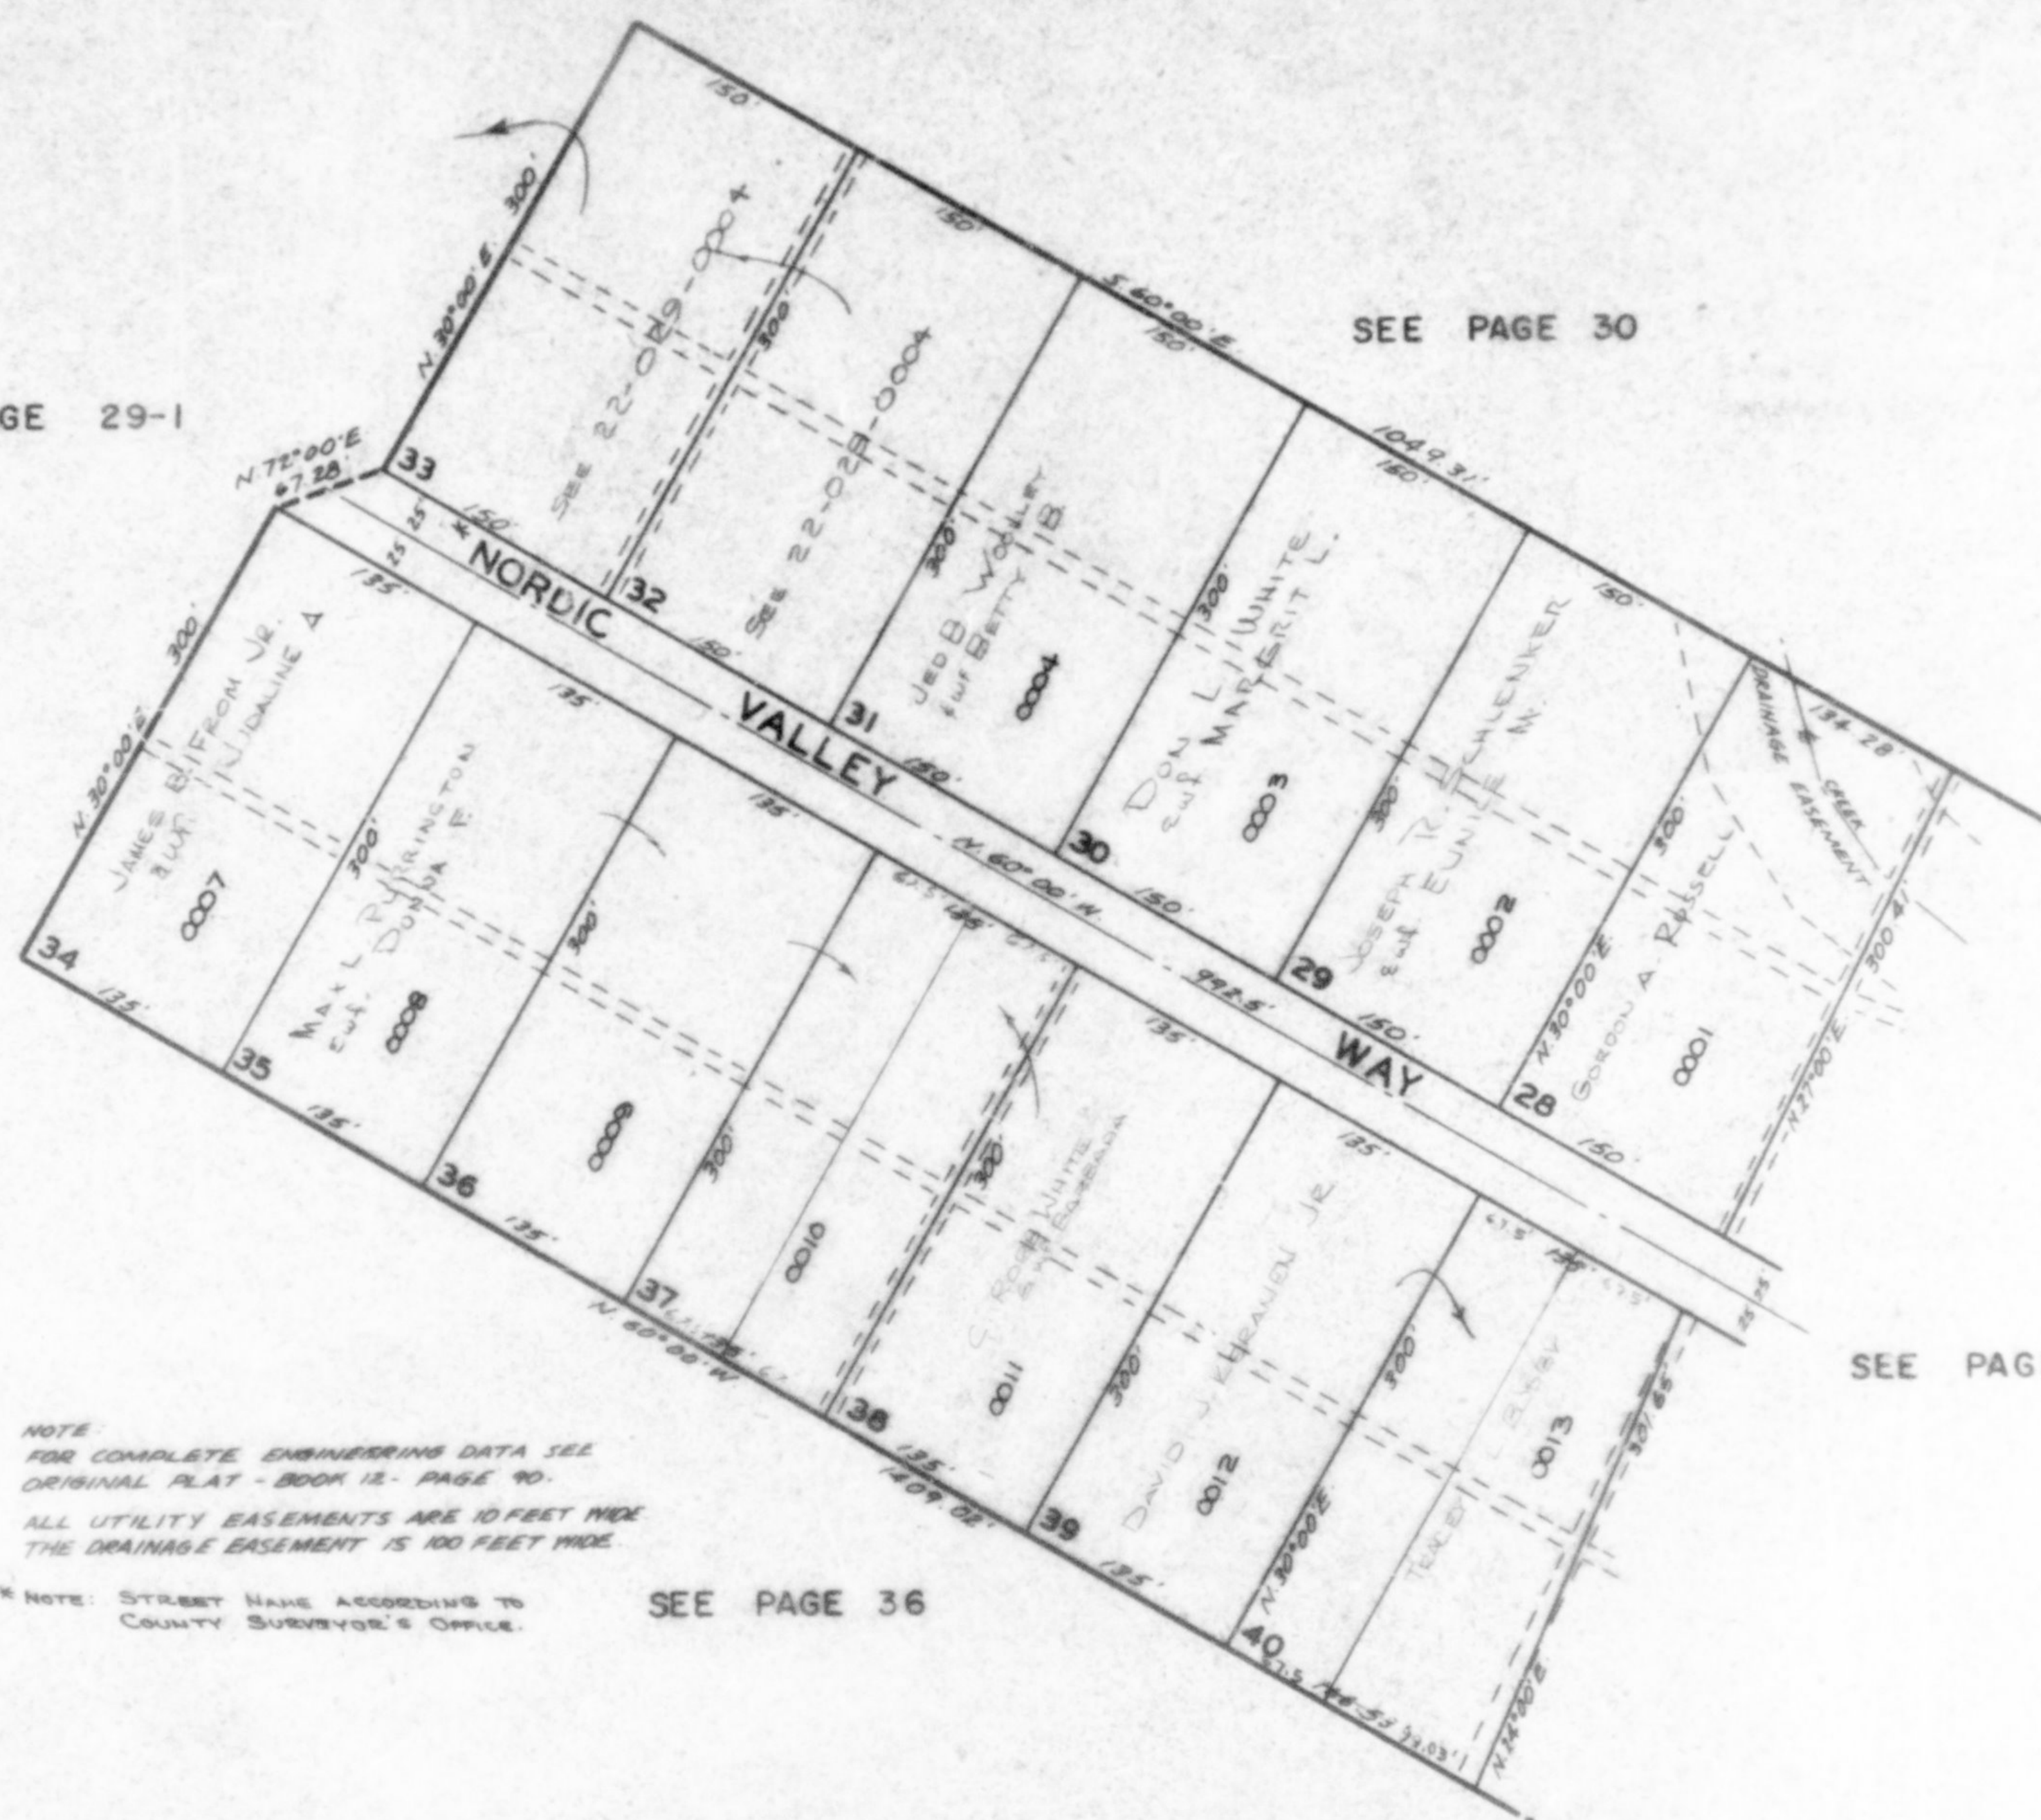

NOTE:  
 FOR COMPLETE ENGINEERING DATA SEE  
 ORIGINAL PLAT - BOOK 12 - PAGE 90.  
 ALL UTILITY EASEMENTS ARE 10 FEET WIDE  
 THE DRAINAGE EASEMENT IS 100 FEET WIDE.

\* NOTE: STREET NAME ACCORDING TO  
 COUNTY SURVEYOR'S OFFICE.

SEE PAGE 36