


PART OF SECTION 29 & 32, T.7N., R.1E., S.L.B. & M.
SILVER BELL ESTATES NO. 2
LOTS 63 - 71 & 73 - 81

TAXING UNIT: 317

IN WEBER COUNTY
SCALE 1" = 100'

SEE PAGE 37

SILVER BELL ESTATES NO. 1
SEE PAGE 35

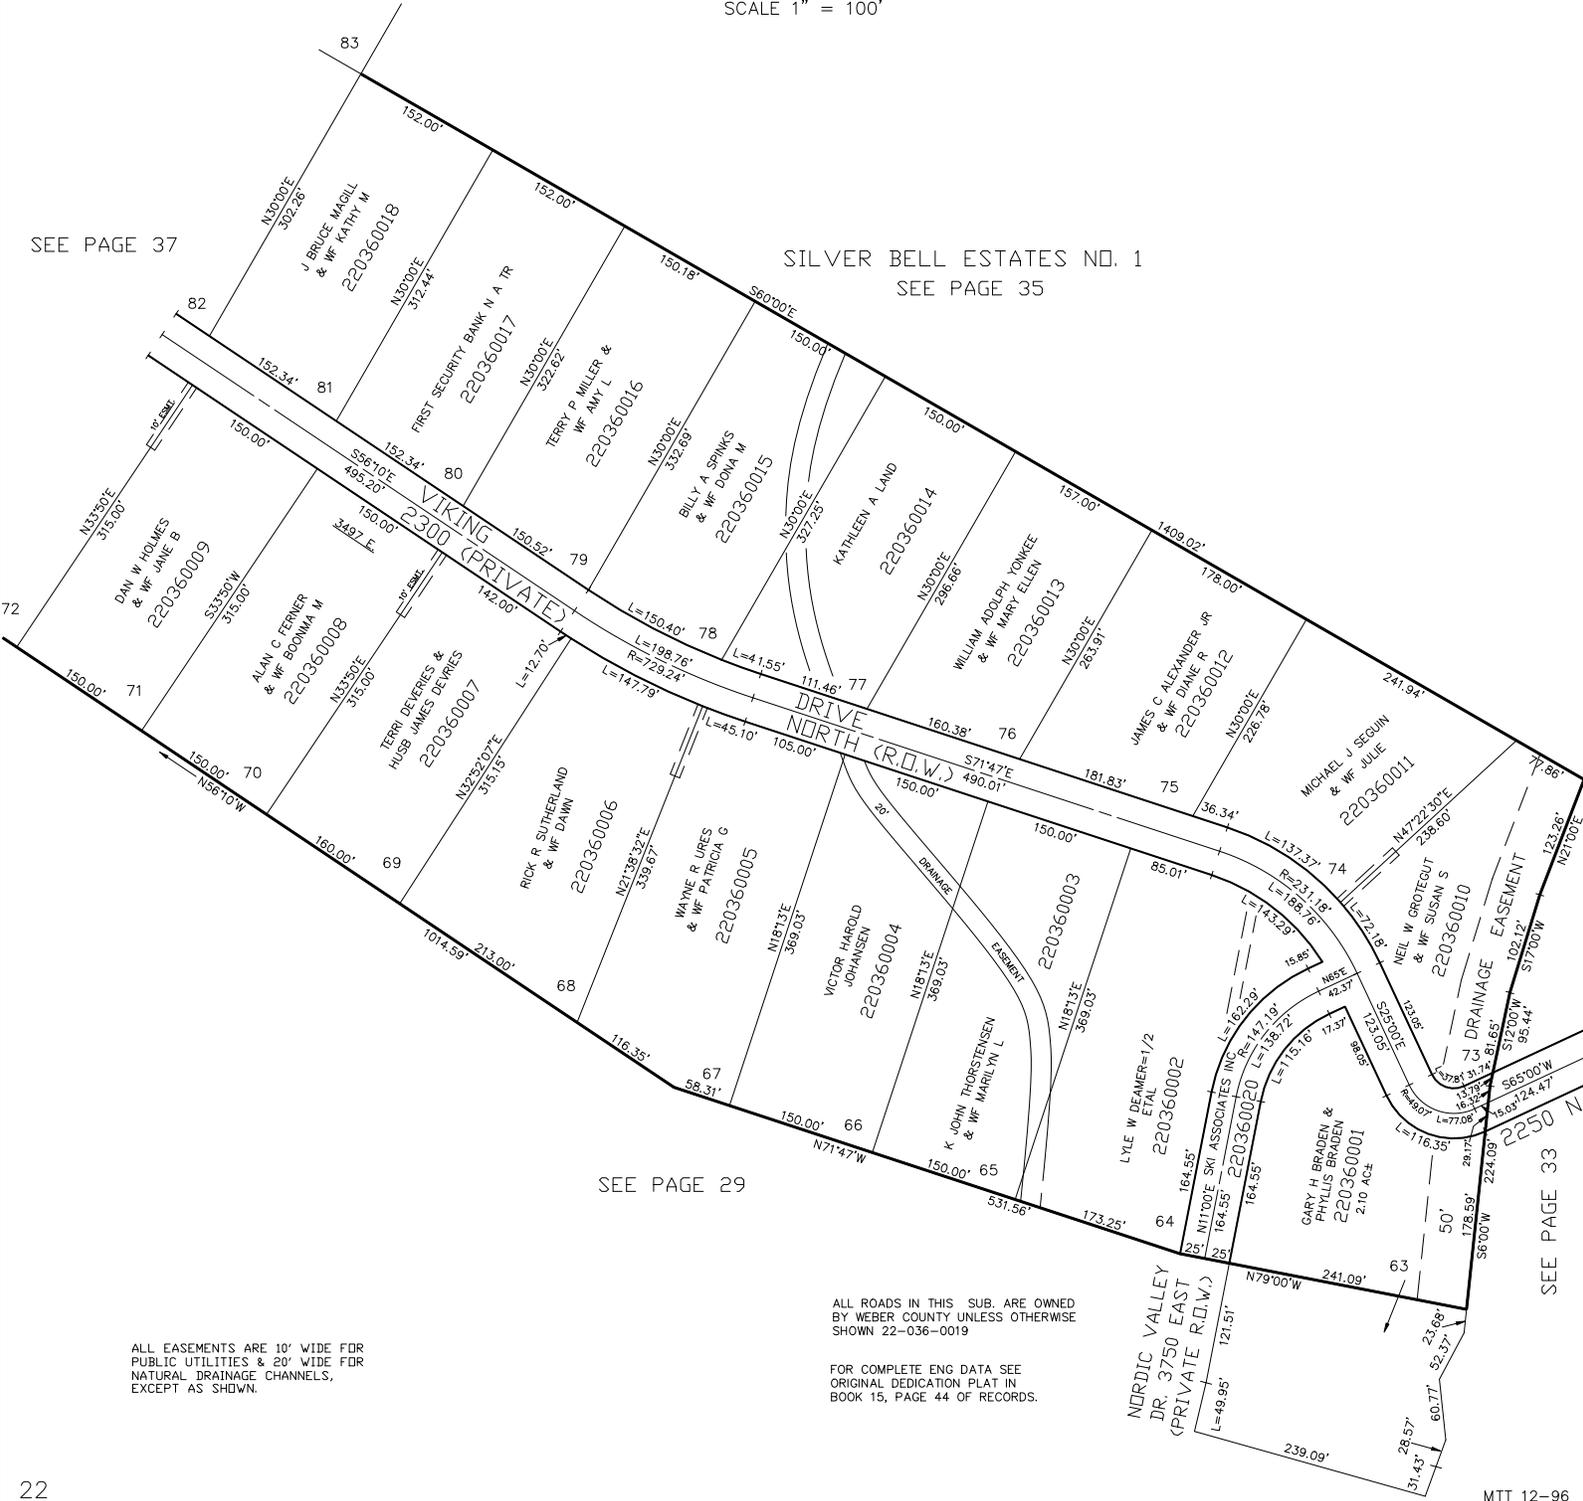

SEE PAGE 29

SEE PAGE 33

ALL EASEMENTS ARE 10' WIDE FOR PUBLIC UTILITIES & 20' WIDE FOR NATURAL DRAINAGE CHANNELS, EXCEPT AS SHOWN.

ALL ROADS IN THIS SUB. ARE OWNED BY WEBER COUNTY UNLESS OTHERWISE SHOWN 22-036-0019

FOR COMPLETE ENG DATA SEE ORIGINAL DEDICATION PLAT IN BOOK 15, PAGE 44 OF RECORDS.