

PART OF SECTION 29 & 32, T.7N., R.1E., S.L.B. & M.

# SILVER BELL ESTATES NO. 2

LOTS 63 - 71 & 73 - 81

IN WEBER COUNTY


SCALE 1" = 100'

TAXING UNIT: 28

SEE PAGE 37

SILVER BELL ESTATES NO. 1

SEE PAGE 35

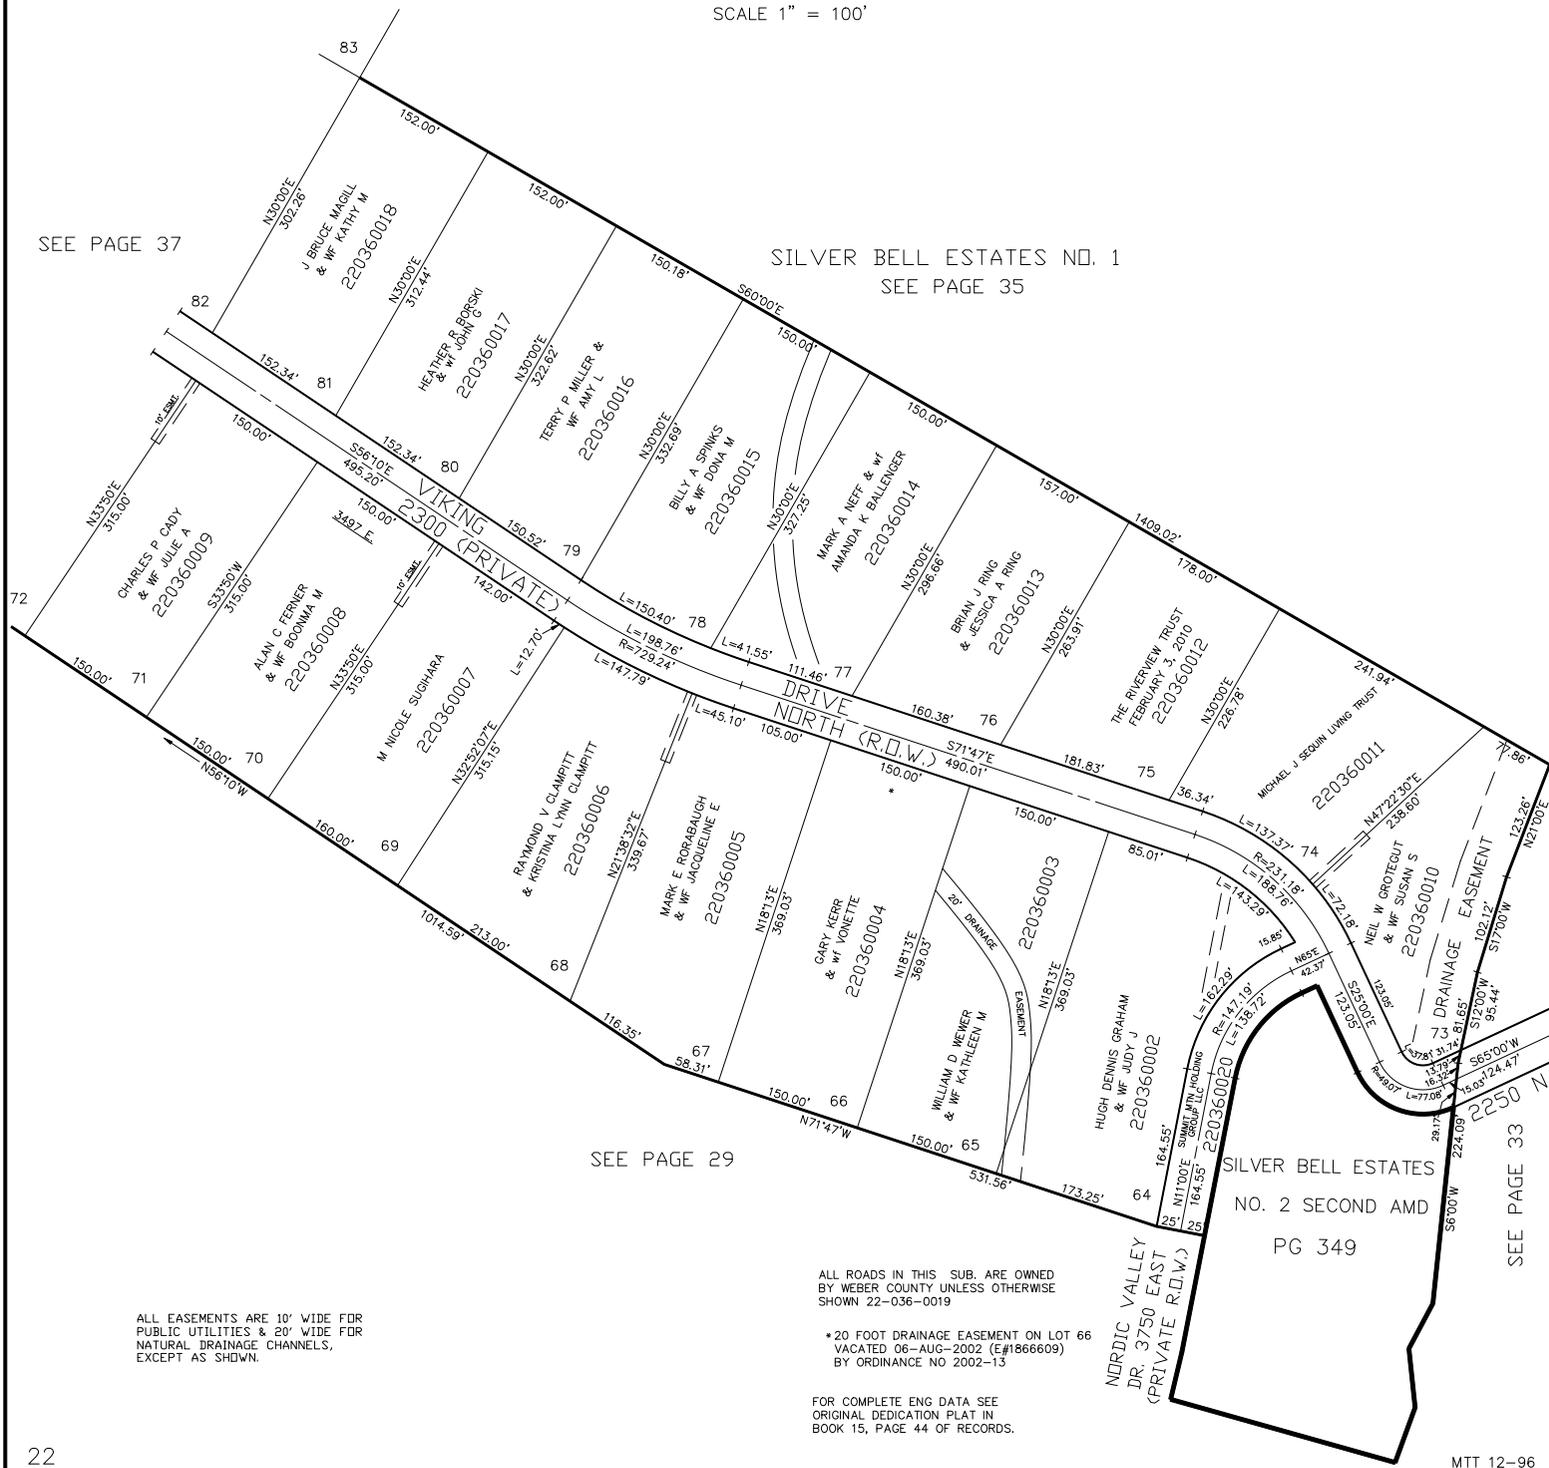

SEE PAGE 29

ALL EASEMENTS ARE 10' WIDE FOR PUBLIC UTILITIES & 20' WIDE FOR NATURAL DRAINAGE CHANNELS, EXCEPT AS SHOWN.

ALL ROADS IN THIS SUB. ARE OWNED BY WEBER COUNTY UNLESS OTHERWISE SHOWN 22-036-0019

\*20 FOOT DRAINAGE EASEMENT ON LOT 66 VACATED 06-AUG-2002 (E#1866609) BY ORDINANCE NO 2002-13

FOR COMPLETE ENG DATA SEE ORIGINAL DEDICATION PLAT IN BOOK 15, PAGE 44 OF RECORDS.