

PART OF SEC. 29 & 32, T.7N., R.1E., S.L.B.&M.

SILVER BELL ESTATES NO. 2

LOTS 72, 82-89 & 115-121

WEBER COUNTY


SCALE 1" = 100'

PREFIX: 22-037

TAXING UNIT: 28

ALL ROADS IN THIS SUBD. ARE OWNED BY
WEBER COUNTY UNLESS OTHERWISE SHOWN
SEE 22-036-0019

SEE PAGE 29-1

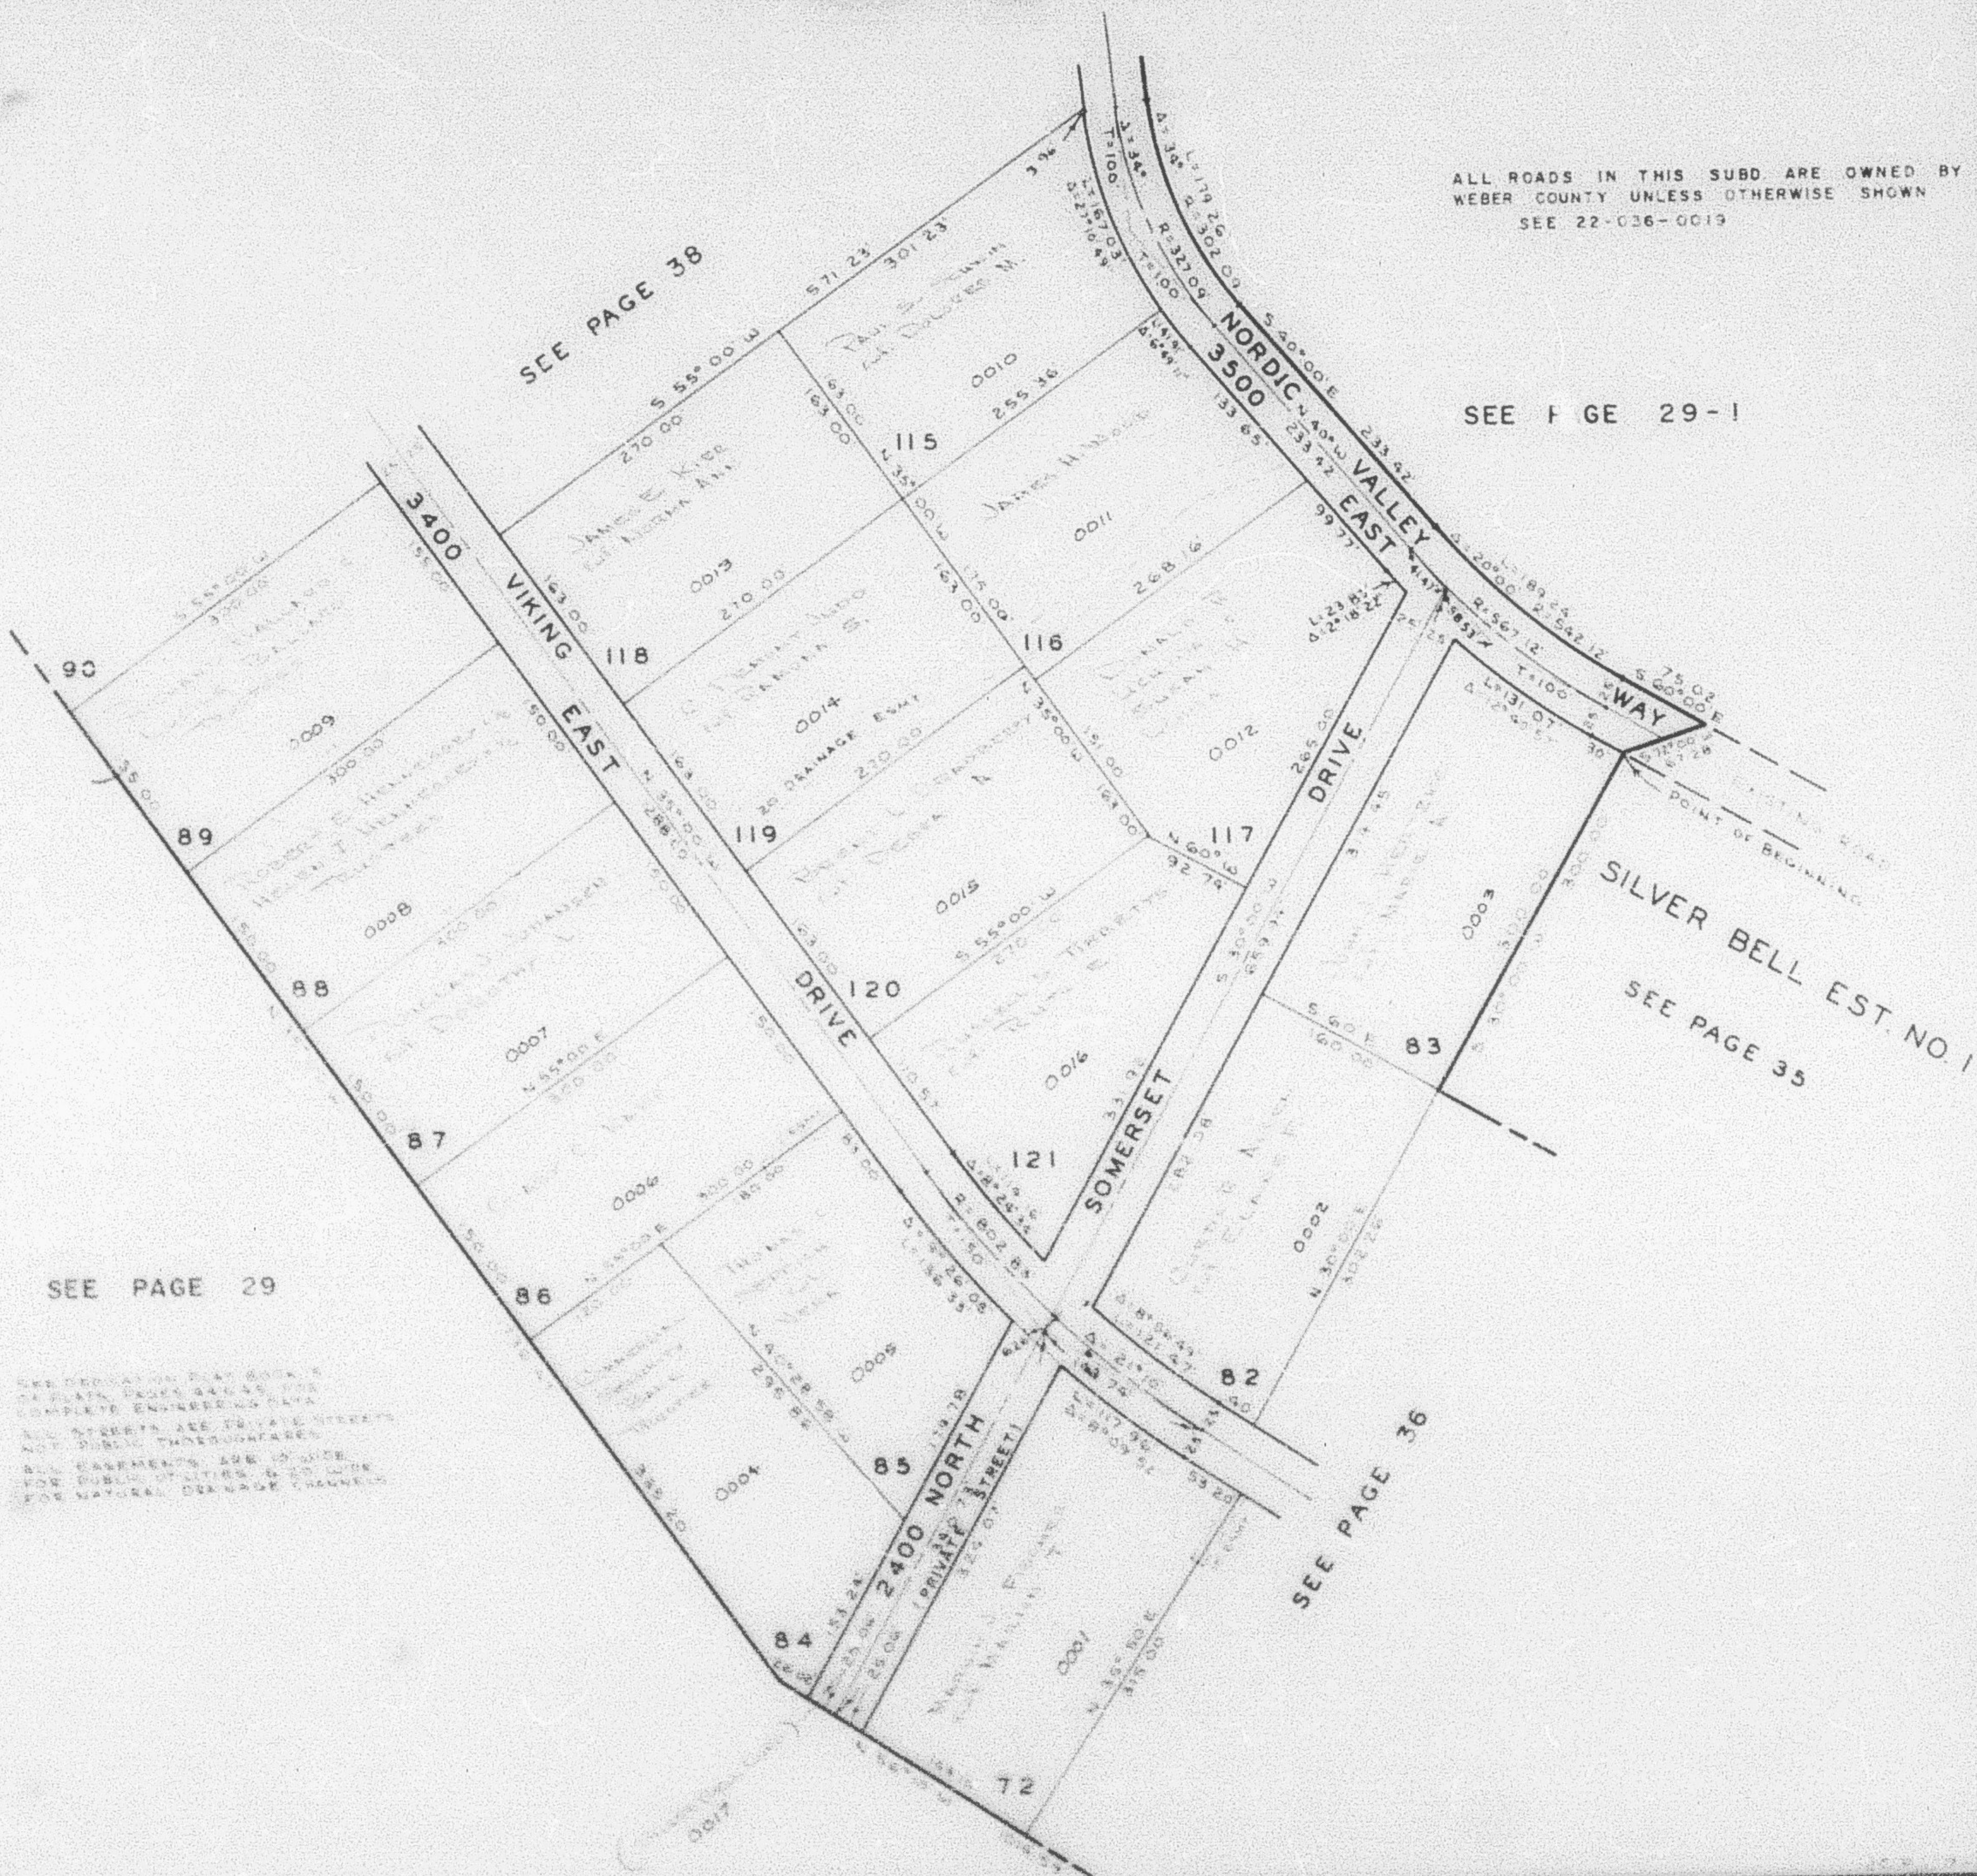

SEE PAGE 29

SEE PAGE 36

SILVER BELL EST. NO. 1
SEE PAGE 35

NOTE: THE INFORMATION ON THIS MAP IS
BASED ON THE RECORDS OF THE
COUNTY ENGINEER'S OFFICE.
ALL DISTANCES ARE IN FEET.
ALL BEARINGS ARE IN DEGREES.
FOR PUBLIC UTILITIES, SEE 22-037
FOR NATURAL DRAINAGE CHANNELS.