

SILVER BELL ESTATES NO. 2

LOTS 72, 82-89 & 115-121

WEBER COUNTY

SCALE 1" = 100'


TAXING UNIT: 28

PREFIX: 22-037

ALL ROADS IN THIS SUBD. ARE OWNED BY
WEBER COUNTY UNLESS OTHERWISE SHOWN
SEE 22-036-0019

SEE PAGE 38

SEE PAGE 29-1

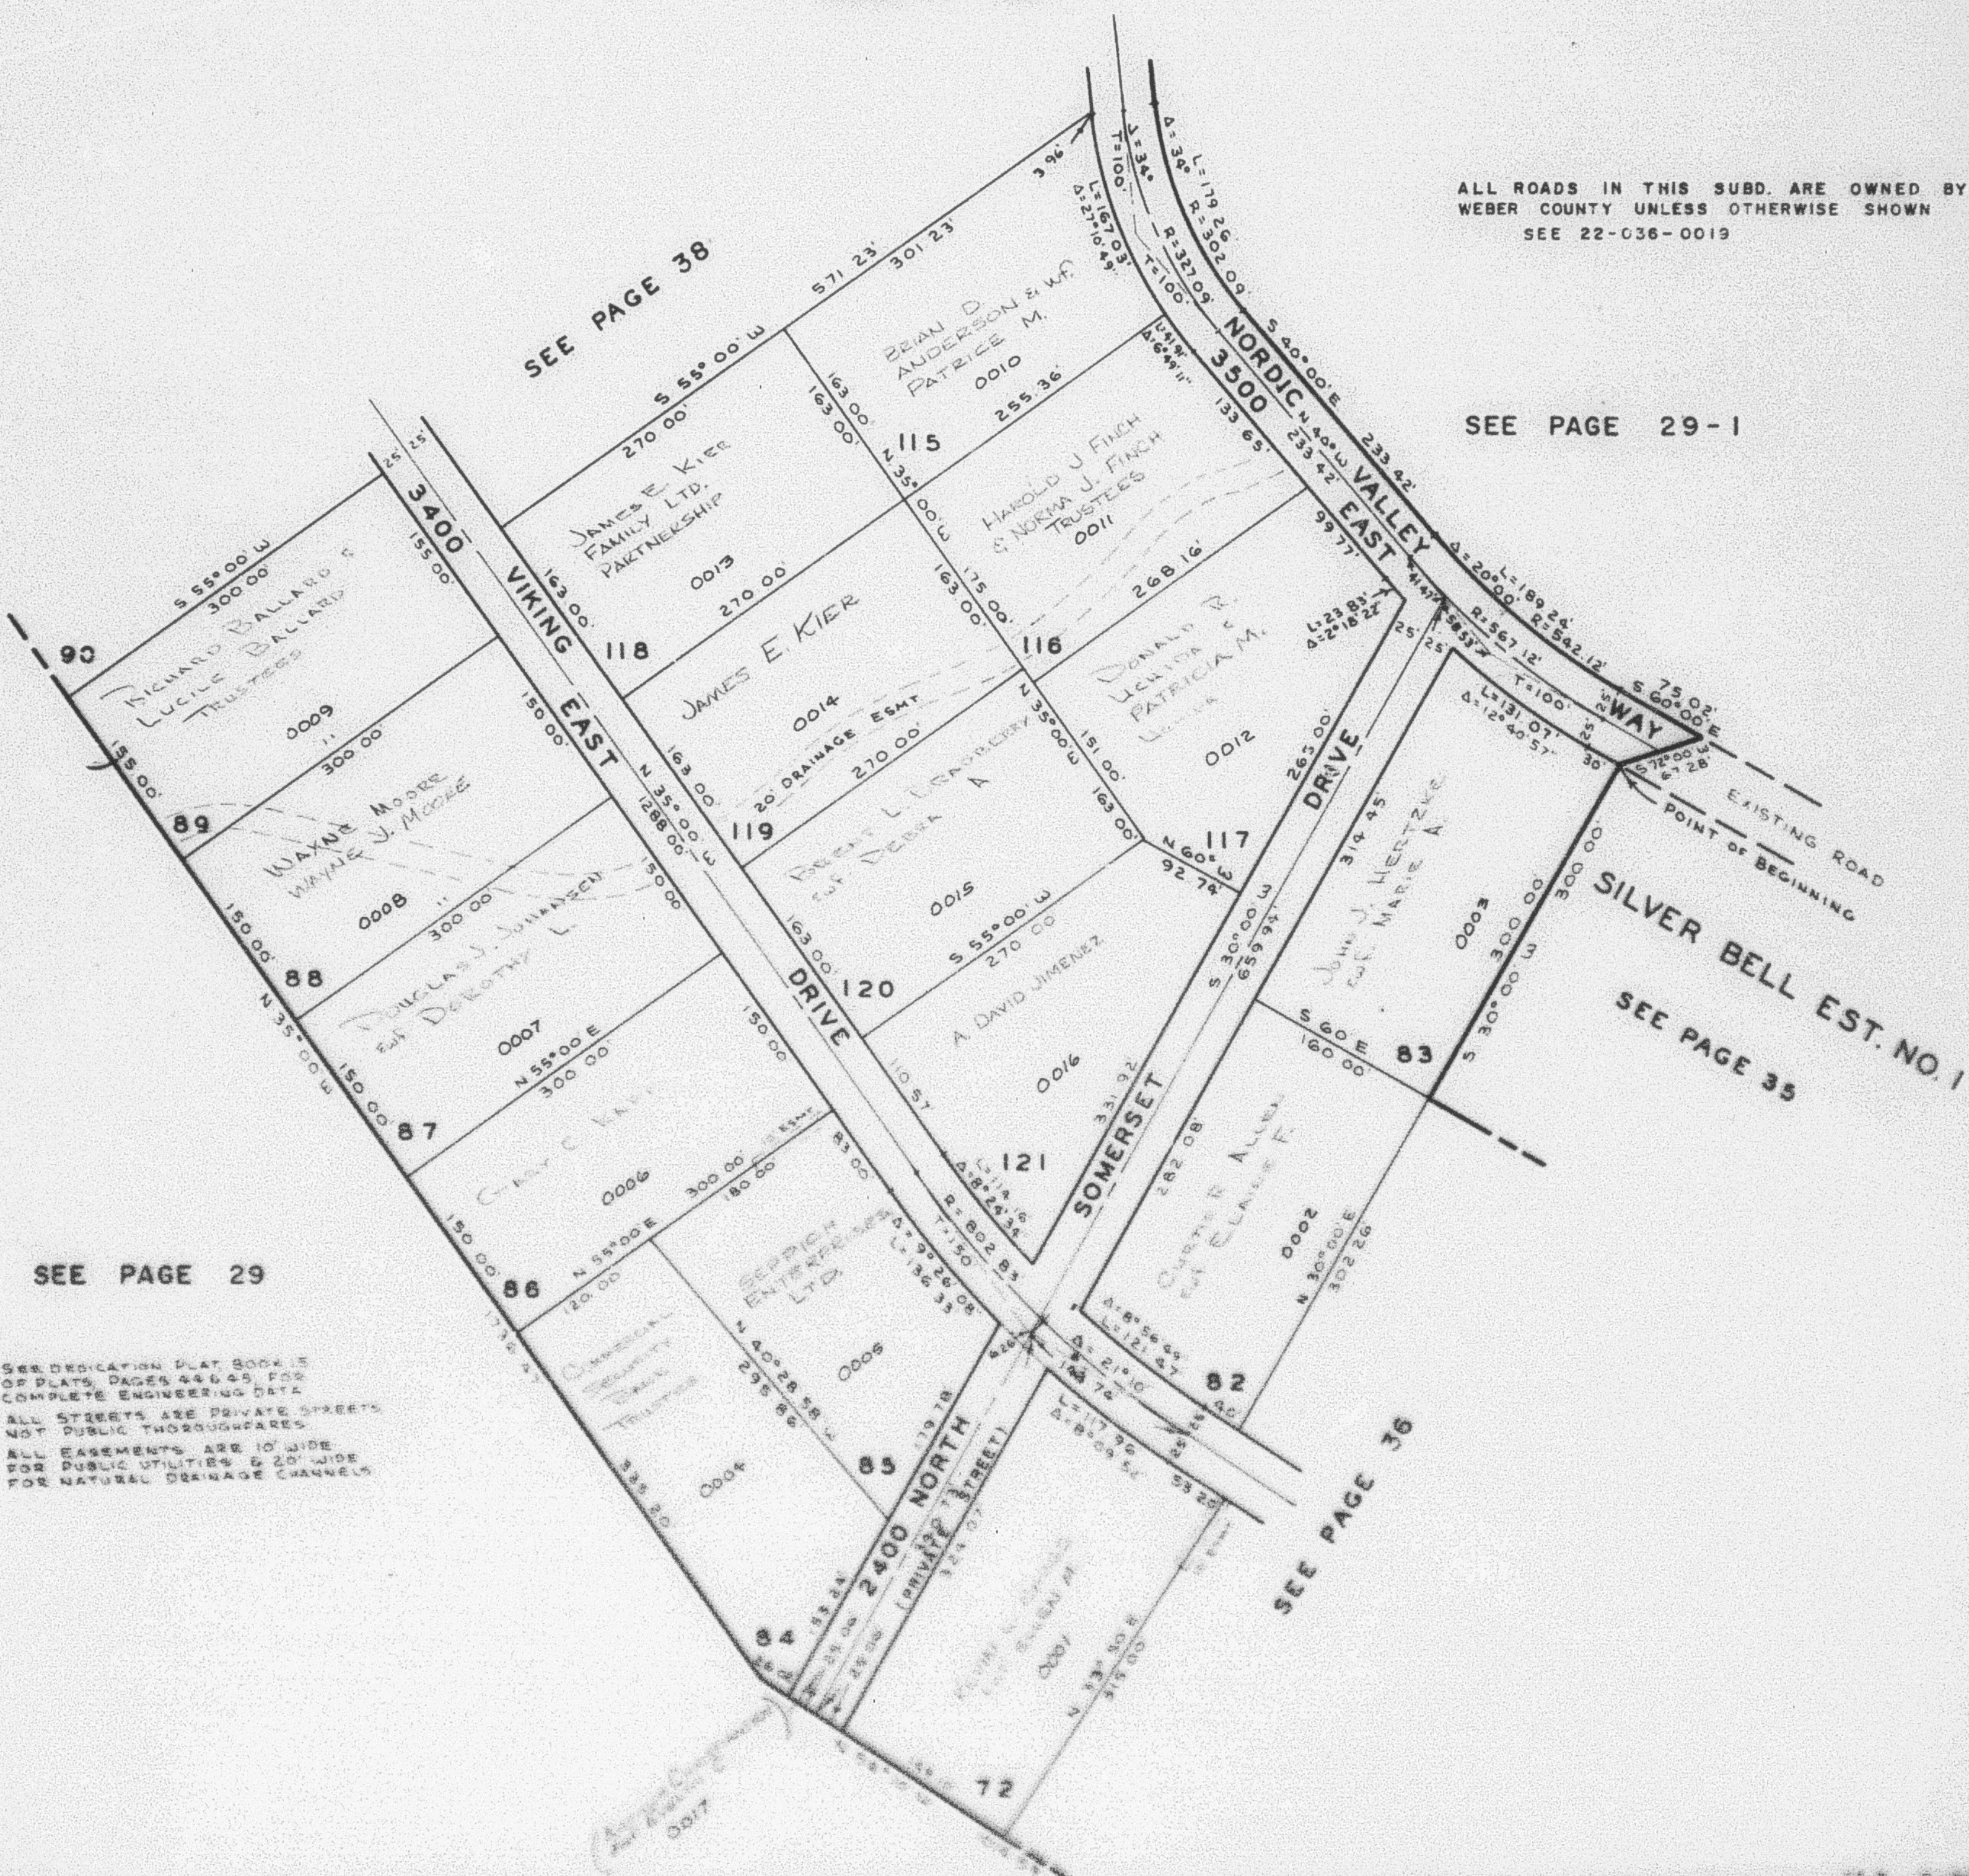

SEE PAGE 29

SILVER BELL EST. NO. 1
SEE PAGE 35

SEE PAGE 36

NOTE: SEE DEDICATION PLAT BOOKS
OF PLATS, PAGES 44 & 45, FOR
COMPLETE ENGINEERING DATA.
ALL STREETS ARE PRIVATE STREETS
NOT PUBLIC THOROUGHFARES.
ALL EASEMENTS ARE 10' WIDE
FOR PUBLIC UTILITIES & 20' WIDE
FOR NATURAL DRAINAGE CHANNELS.