

PART OF SEC. 29 & 32, T.7N., R.1E., S.L.B.&M.
SILVER BELL ESTATES NO. 2

39

LOTS 96 TO 107

WEBER COUNTY

SCALE 1" = 100'

TAXING UNIT - 28

PREFIX - 22-039


SEE PAGE 23

ALL ROADS IN THIS SUBD ARE OWNED BY
 WEBER COUNTY UNLESS OTHERWISE SHOWN
 SEE 22-036-0019

SEE PAGE 29

SEE PAGE 29-1

NOTE: SEE DEDICATION PLAT, BOOK
 15 OR PLAT, PAGE 45, FOR
 COMPLETE ENGINEERING DATA
 ALL STREETS ARE PRIVATE STREETS
 NOT PUBLIC THROUGHFARES
 ALL EASEMENTS ARE 10' WIDE
 FOR PUBLIC UTILITIES & 20'
 WIDE FOR NATURAL DRAINAGE
 CHANNELS

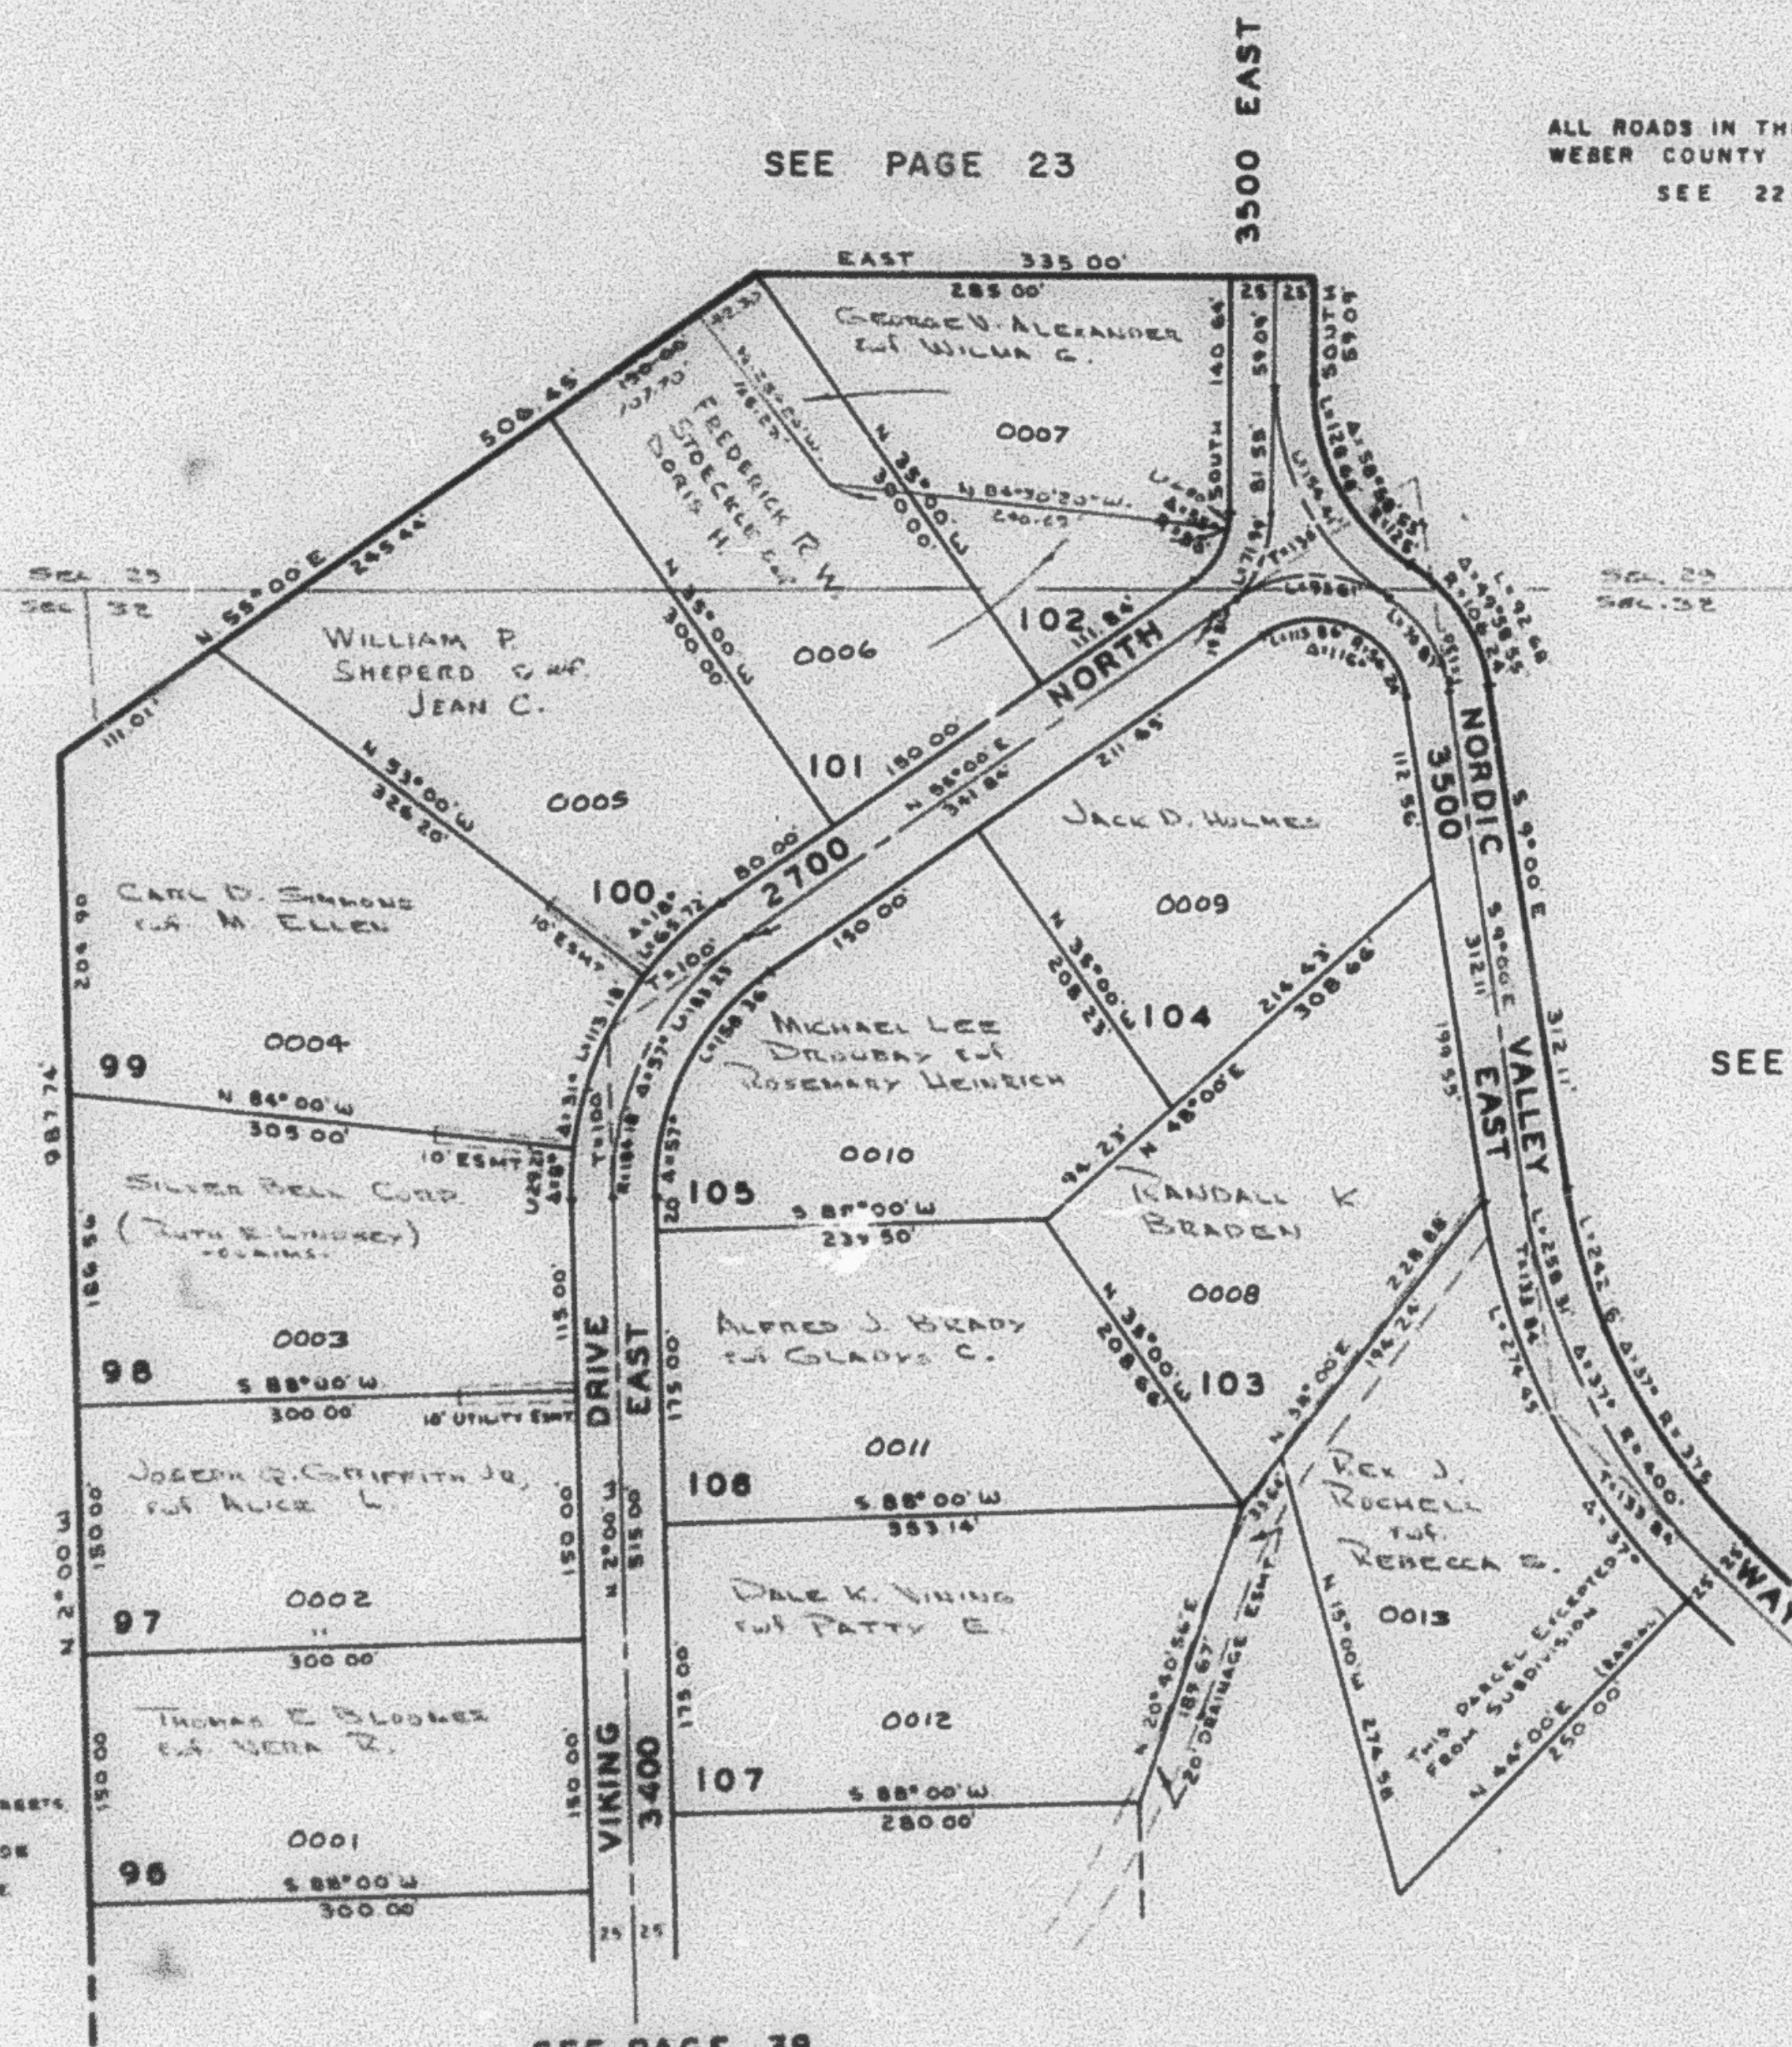

SEE PAGE 38