

SILVER BELL ESTATES NO. 2

LOTS 96 TO 107

WEBER COUNTY

SCALE 1" = 100'

TAXING UNIT 28, 36

PREFIX 22-039


SEE PAGE 23

ALL ROADS IN THIS SUBD ARE OWNED BY
WEBER COUNTY UNLESS OTHERWISE SHOWN
SEE 22-036-0019

SEE PAGE 29

SEE PAGE 29-1

NOTE: SEE DEDICATION PLAT, BOOK
15 OF PLATS, PAGE 45, FOR
COMPLETE ENGINEERING DATA.
ALL STREETS ARE PRIVATE STREETS,
NOT PUBLIC THOROUGHFARES.
ALL EASEMENTS ARE 10' WIDE
FOR PUBLIC UTILITIES & 20'
WIDE FOR NATURAL DRAINAGE
CHANNELS.

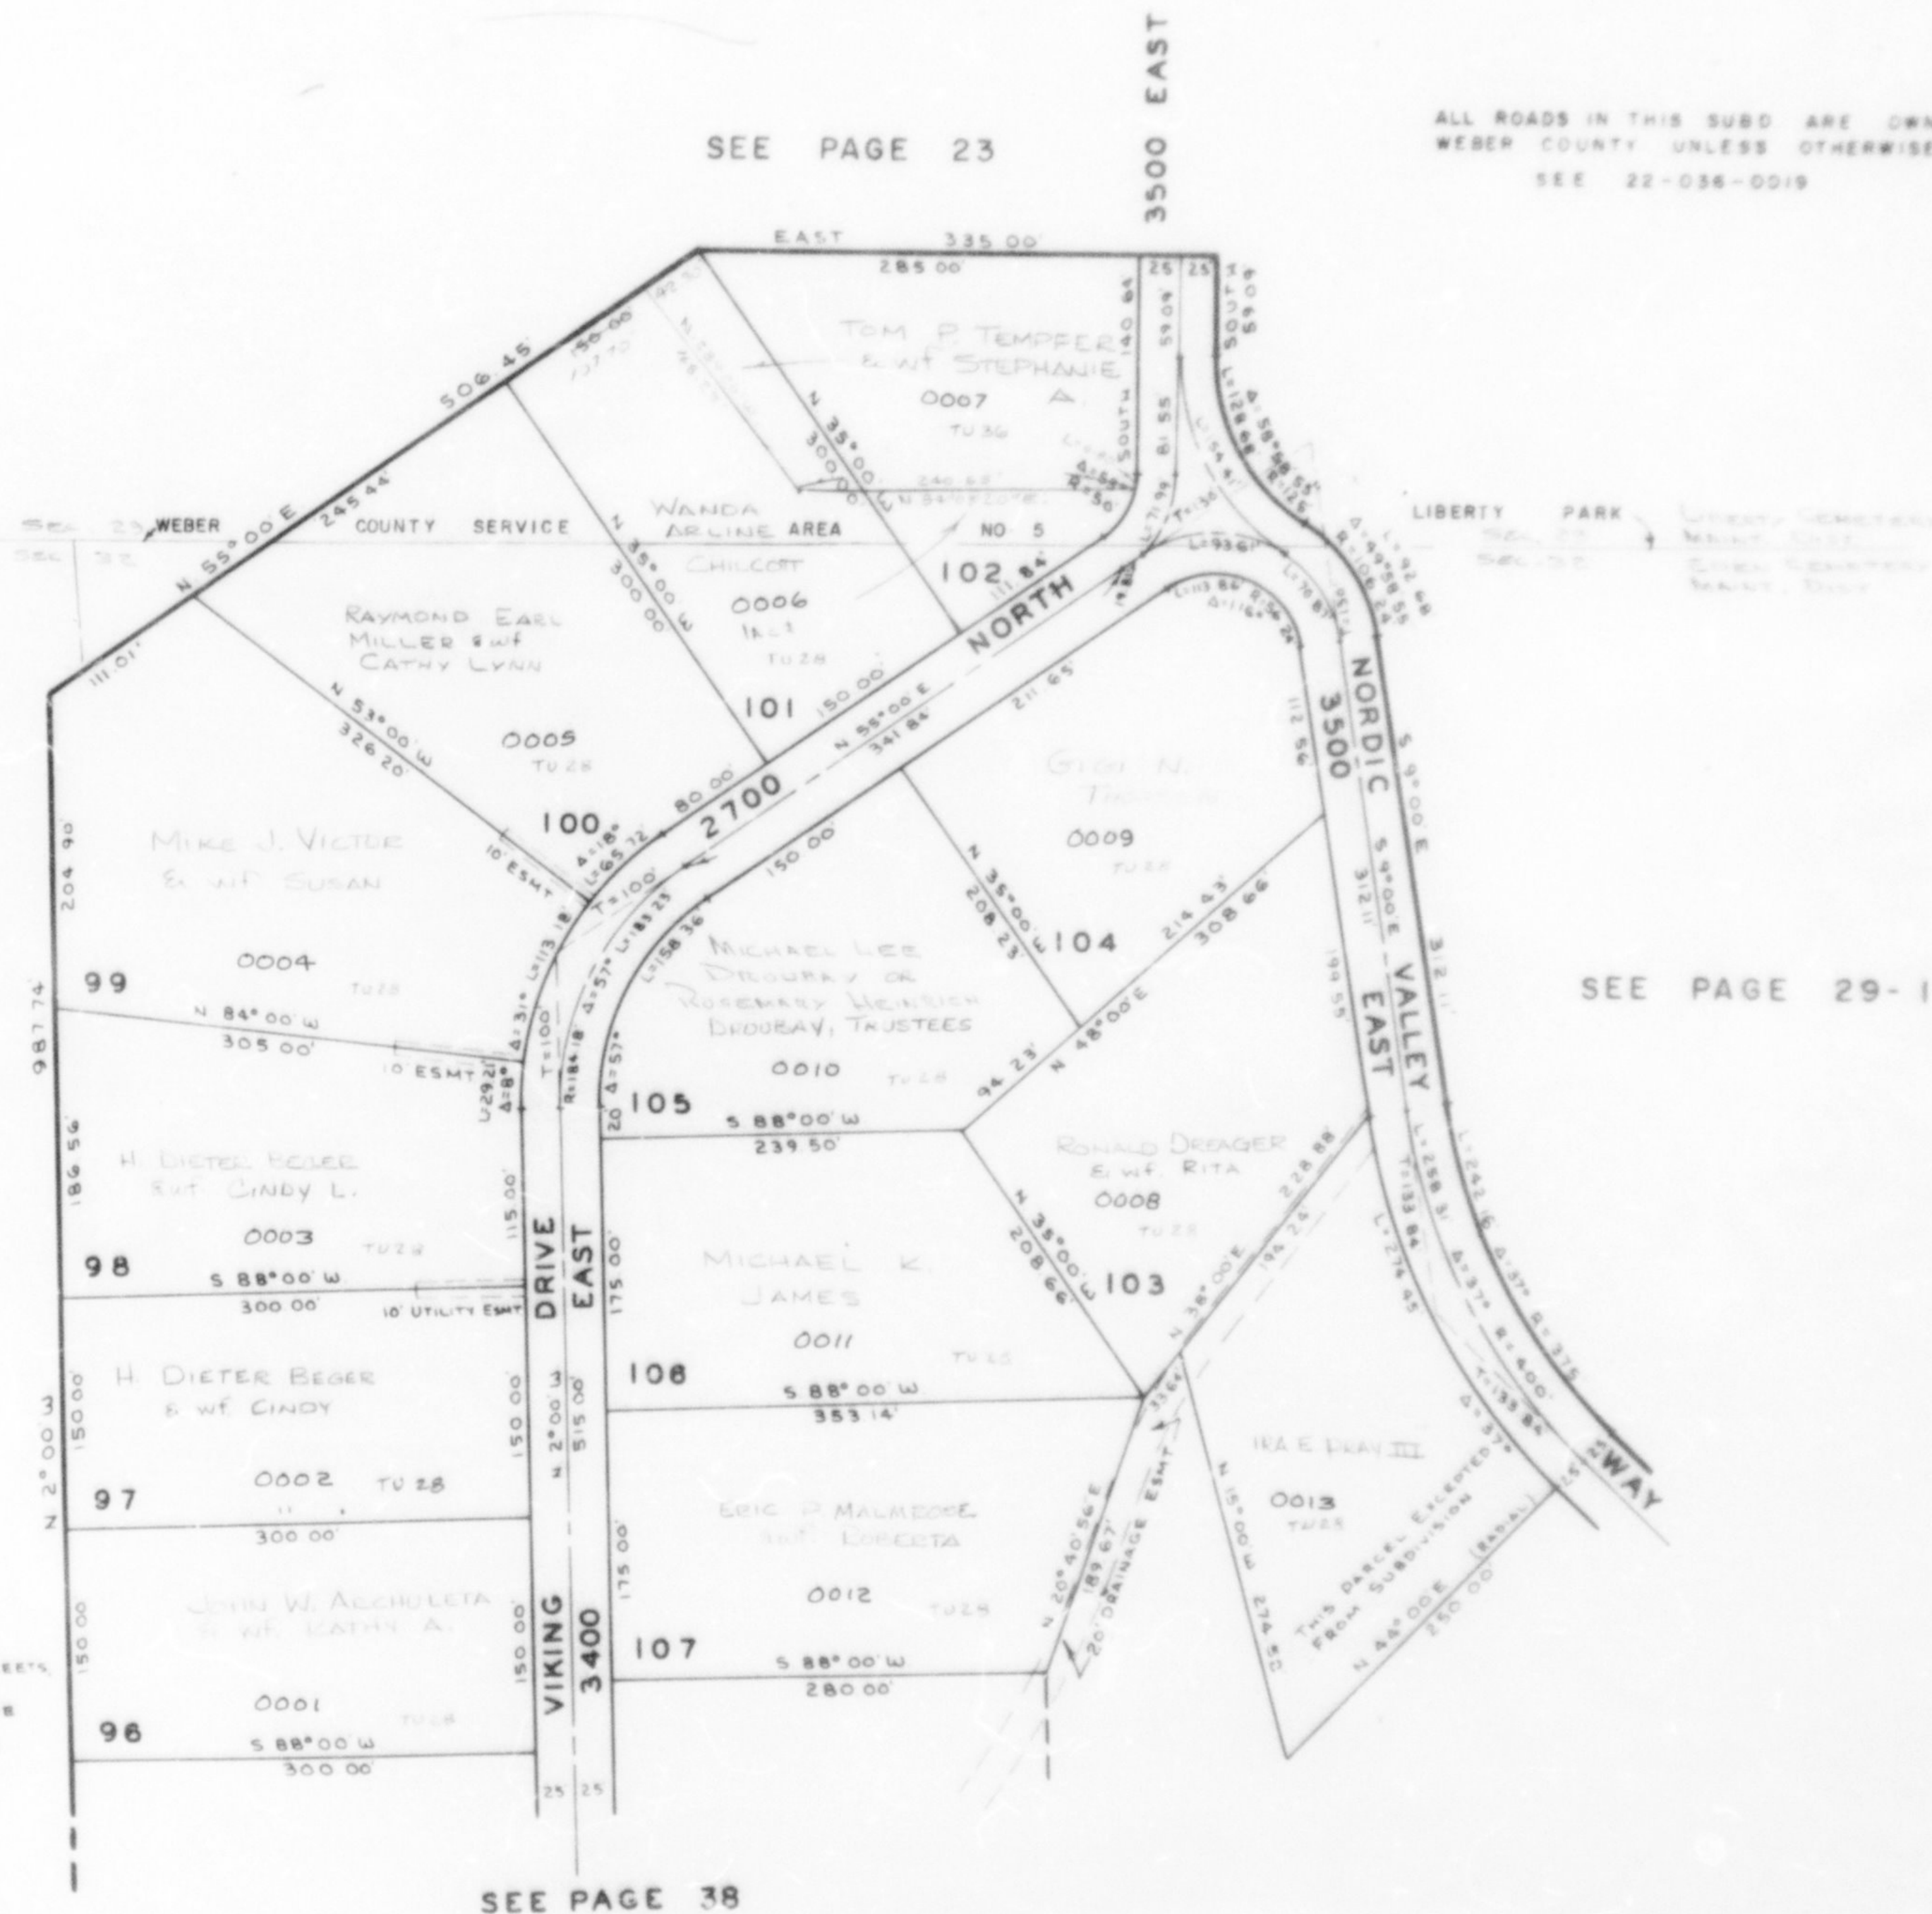

SEE PAGE 38