

PART OF SECTION 29 & 32, T.7N., R.1E., S.L.B. & M.

SILVER BELL ESTATES NO. 2

LOTS 96-107


IN WEBER COUNTY

SCALE 1" = 100'

TAXING UNIT: 36, 317

SEE PAGE 23

3500 E

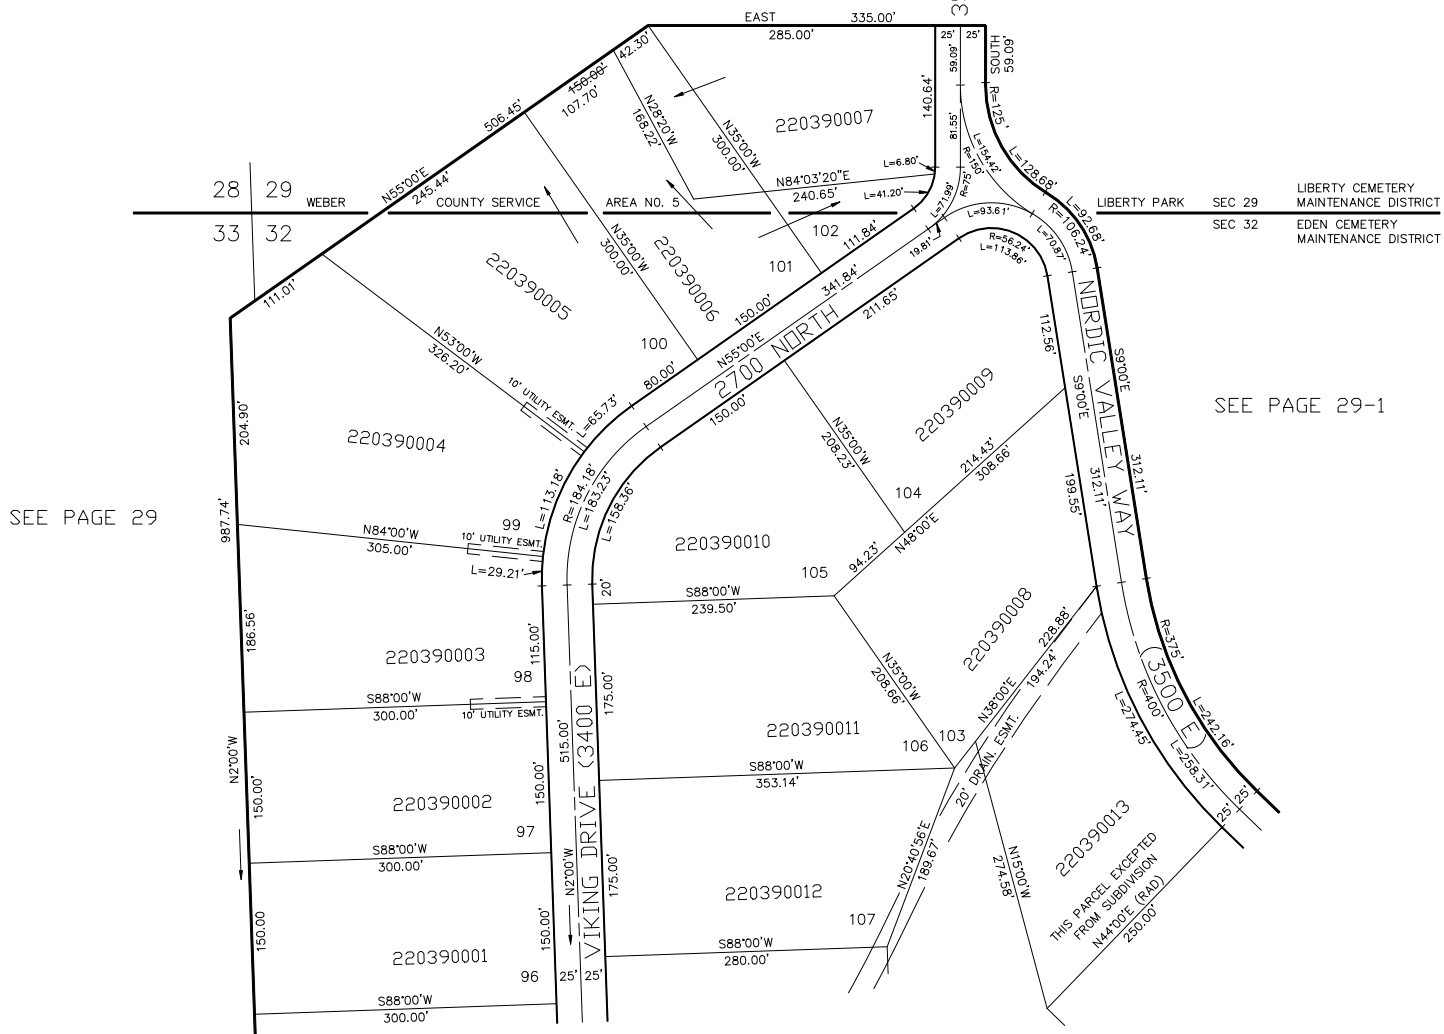

SEE PAGE 29

SEE PAGE 29-1

SEE PAGE 38

FOR COMPLETE ENG DATA SEE  
ORIGINAL DEDICATION PLAT IN  
BOOK 15, PAGE 45 OF RECORDS.

ALL STREETS ARE PRIVATE STREETS  
NOT PUBLIC THOROUGHFARES  
SEE 22-036-0019

ALL EASEMENTS ARE 10' WIDE  
FOR PUBLIC UTILITIES & 20' WIDE  
FOR NATURAL DRAINAGE CHANNELS