

PART OF SECTION 29 & 32, T.7N., R.1E., S.L.B. & M.

SILVER BELL ESTATES NO. 2


LOTS 96-107

IN WEBER COUNTY

SCALE 1" = 100'

TAXING UNIT: 36, 317

SEE PAGE 23

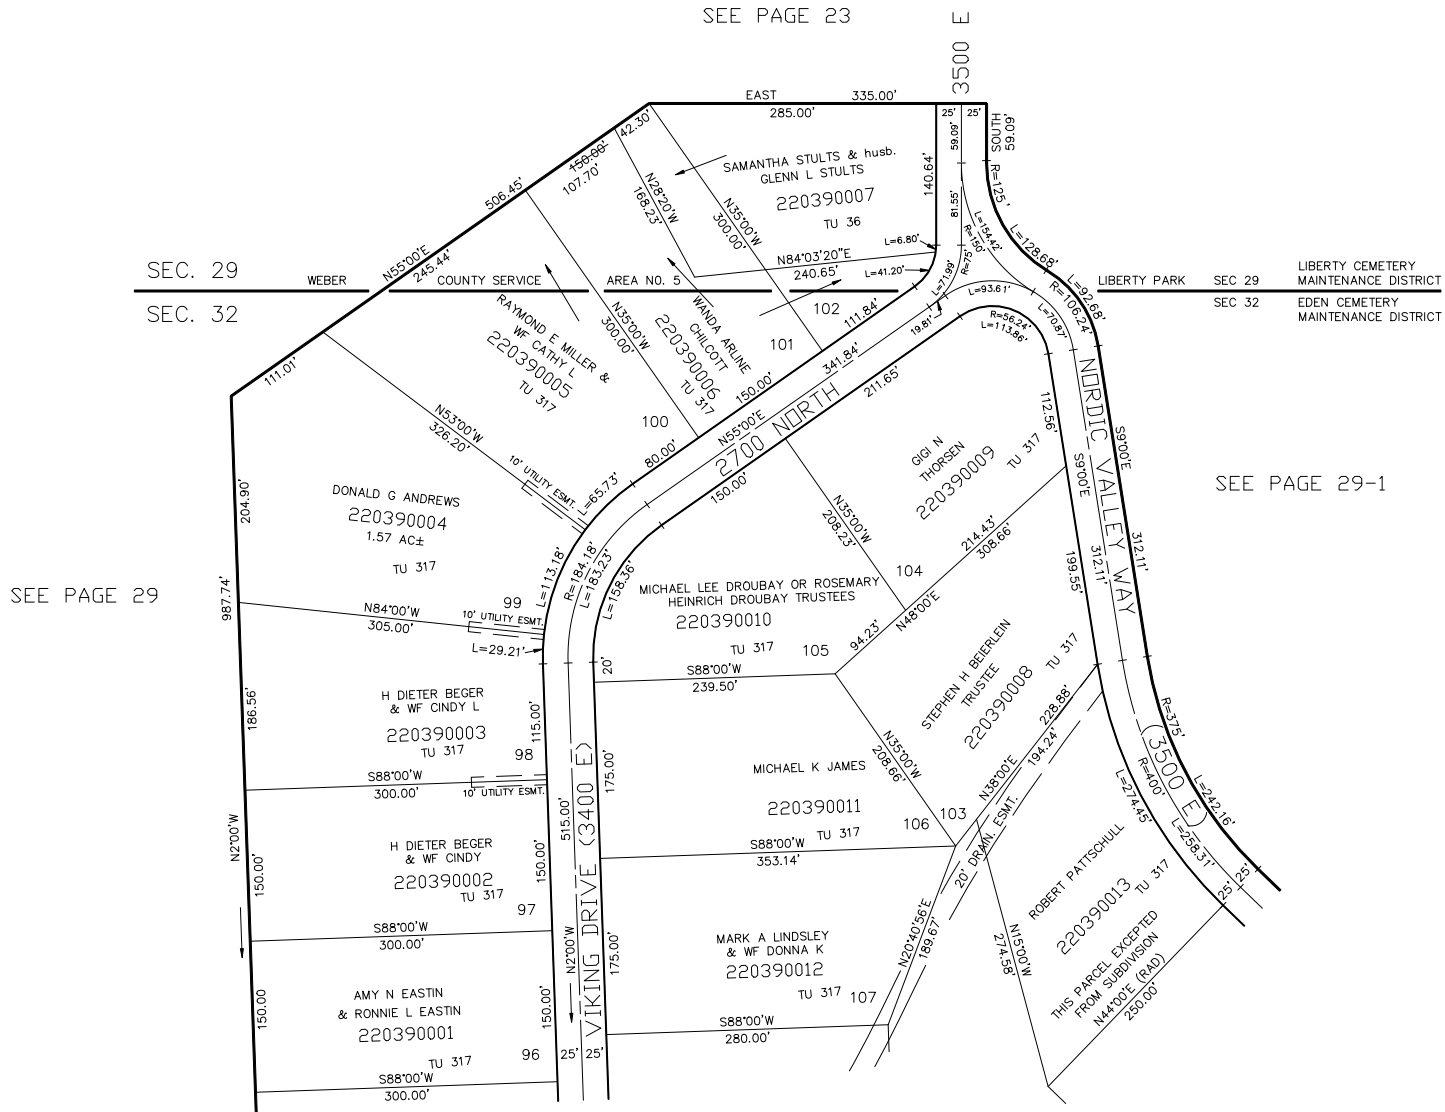

SEE PAGE 38

FOR COMPLETE ENG DATA SEE
ORIGINAL DEDICATION PLAT IN
BOOK 15, PAGE 45 OF RECORDS.

ALL STREETS ARE PRIVATE STREETS
NOT PUBLIC THOROUGHFARES
SEE 22-036-0019

ALL EASEMENTS ARE 10' WIDE
FOR PUBLIC UTILITIES & 20' WIDE
FOR NATURAL DRAINAGE CHANNELS