

PART OF SECTION 29 & 32, T.7N., R.1E., S.L.B. & M.

SILVER BELL ESTATES NO. 2

LOTS 96-107


IN WEBER COUNTY

SCALE 1" = 100'

TAXING UNIT: 36, 317

SEE PAGE 23

E
3500

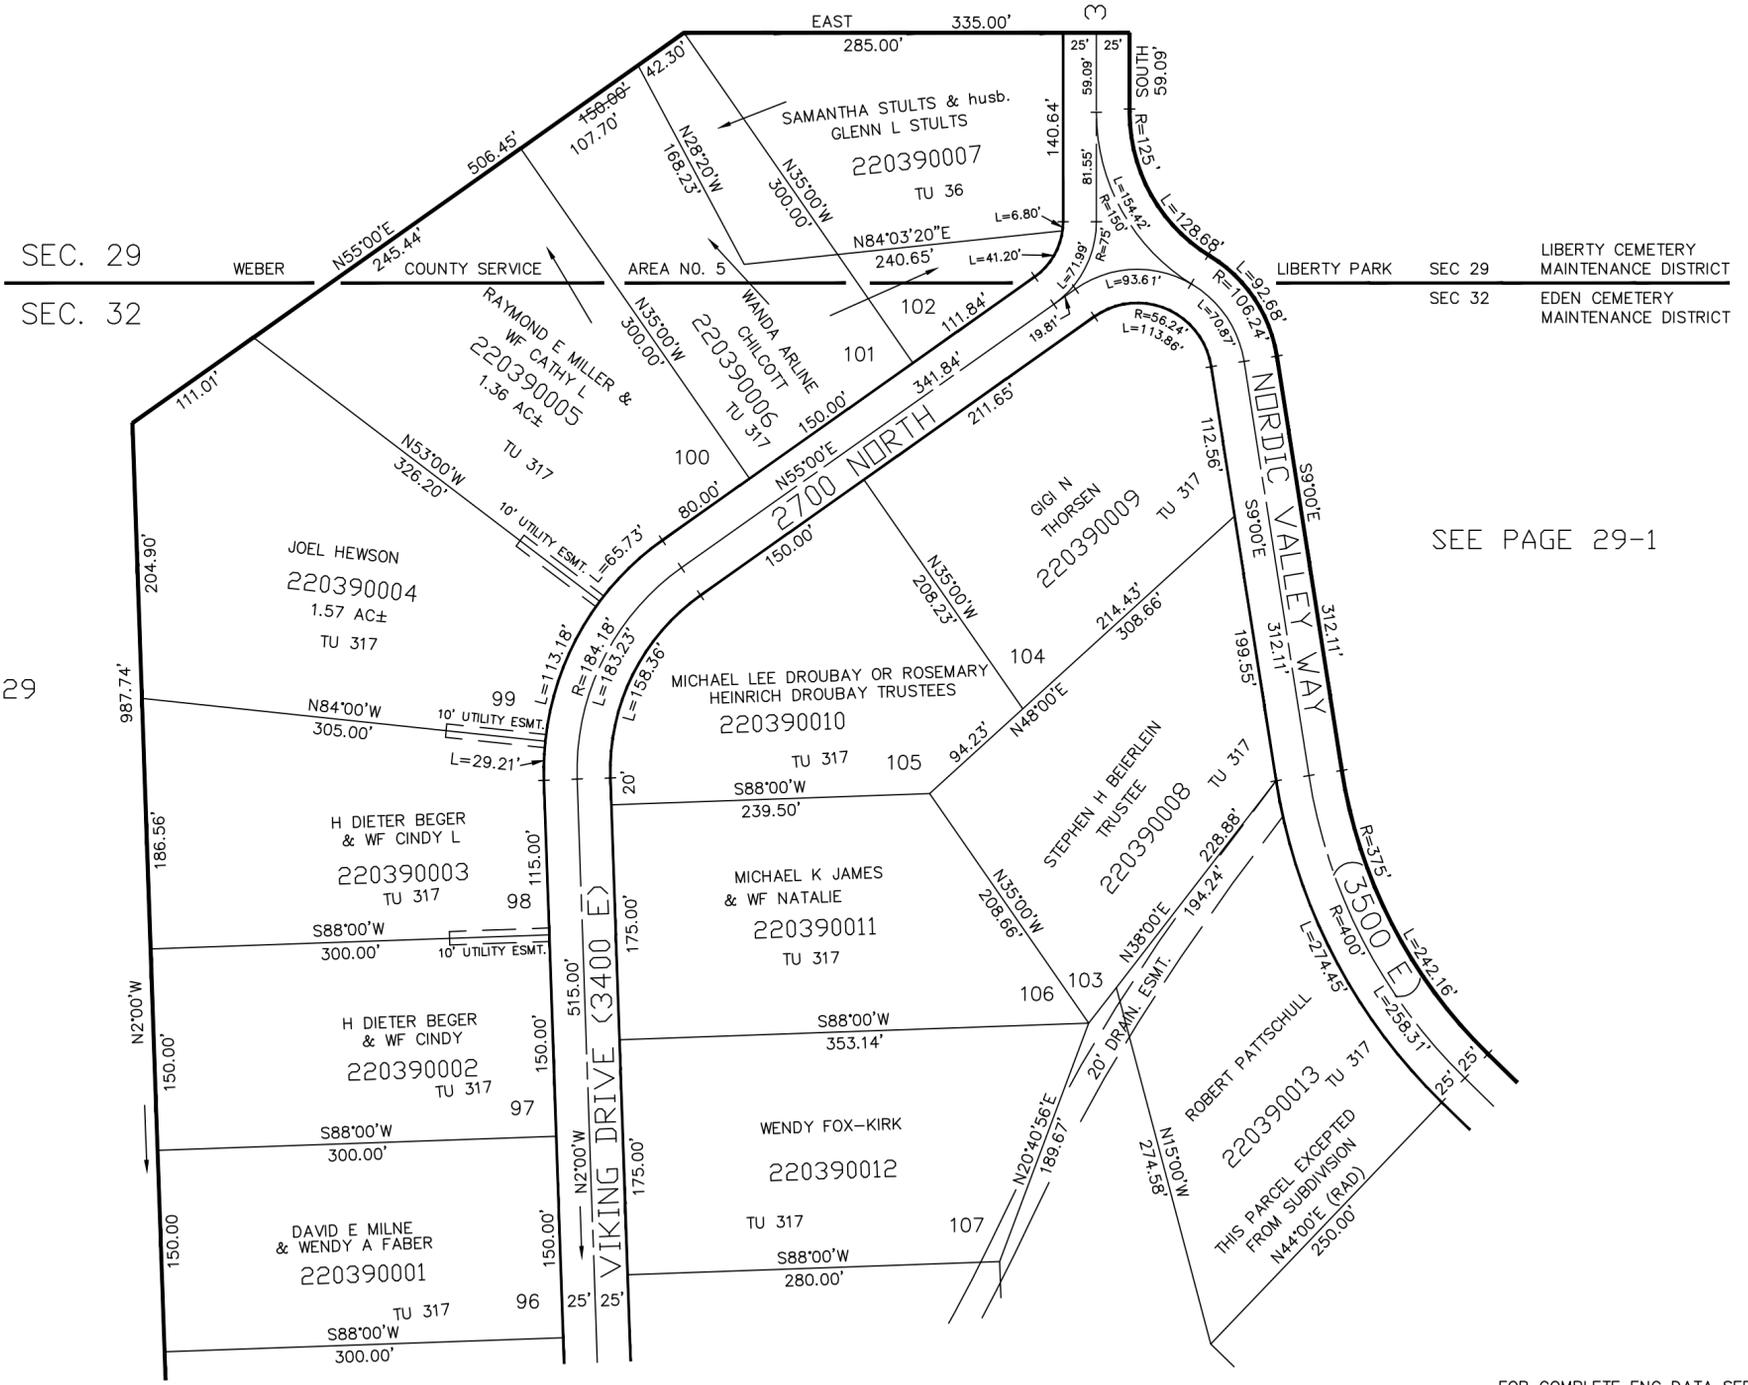

SEC. 29
SEC. 32

LIBERTY PARK SEC 29
LIBERTY CEMETERY MAINTENANCE DISTRICT
SEC 32
EDEN CEMETERY MAINTENANCE DISTRICT

SEE PAGE 29-1

SEE PAGE 29

SEE PAGE 38

ALL EASEMENTS ARE 10' WIDE
FOR PUBLIC UTILITIES & 20' WIDE
FOR NATURAL DRAINAGE CHANNELS

FOR COMPLETE ENG DATA SEE
ORIGINAL DEDICATION PLAT IN
BOOK 15, PAGE 45 OF RECORDS.

ALL STREETS ARE PRIVATE STREETS
NOT PUBLIC THOROUGHFARES
SEE 22-036-0019