


SECTION 33, T.7N., R.1E., S.L.B. & M.

TAXING UNIT: 317

IN WEBER COUNTY

SCALE 1" = 400'

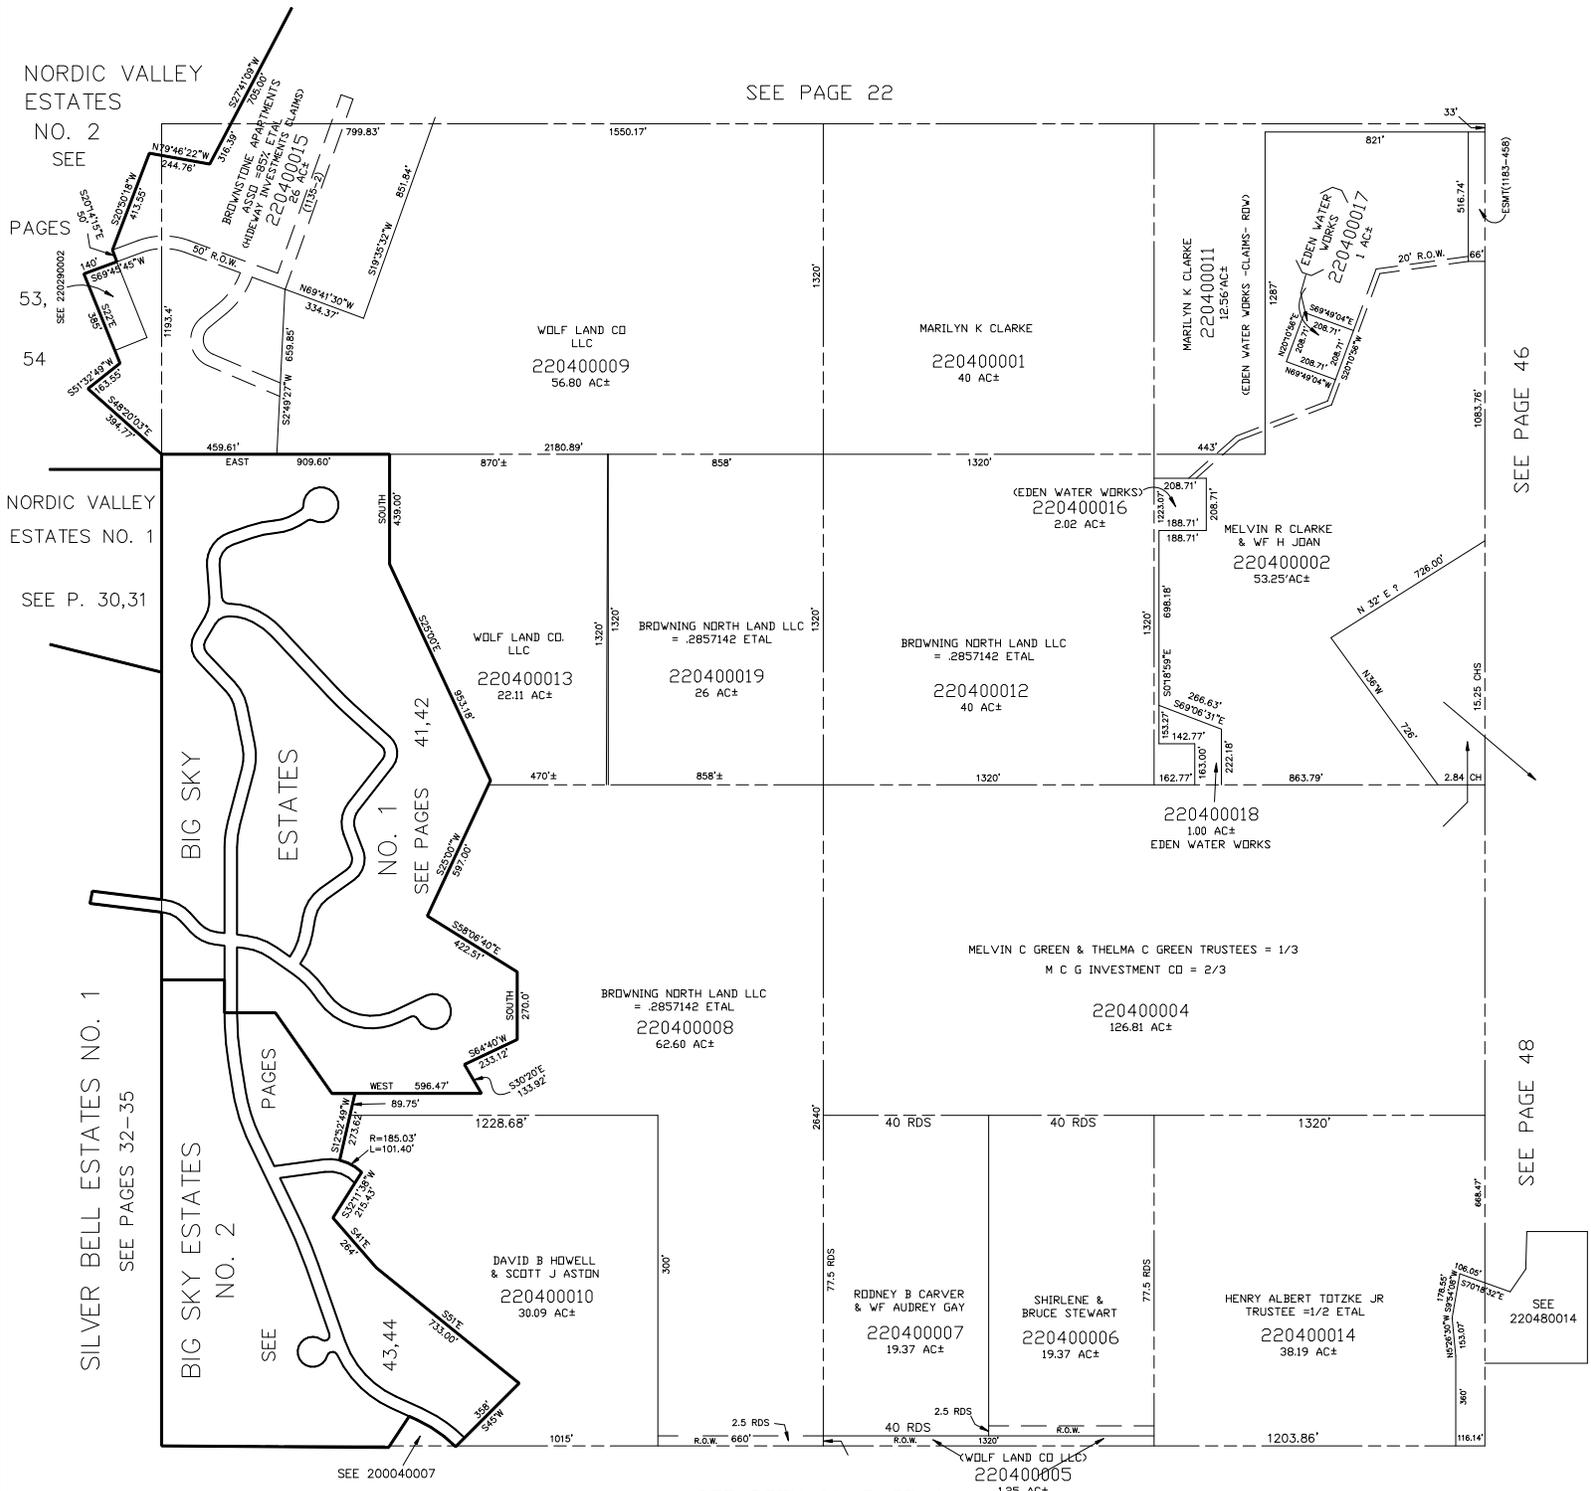

SEE PAGE 22

SEE PAGE 45

SEE PAGE 48

NORDIC VALLEY ESTATES NO. 2 SEE PAGES 53, 54

NORDIC VALLEY ESTATES NO. 1 SEE P. 30,31

SILVER BELL ESTATES NO. 1 SEE PAGES 32-35

BIG SKY ESTATES NO. 1 SEE PAGES 41,42

BIG SKY ESTATES NO. 2

WOLF LAND CO LLC 220400009 56.80 AC±

MARILYN K CLARKE 220400001 40 AC±

MARILYN K CLARKE 220400011 12.56 AC±

EDJEN WATER WORKS 220400017 1 AC±

WOLF LAND CO. LLC 220400013 22.11 AC±

BROWNING NORTH LAND LLC = .2857142 ETAL 220400019 26 AC±

BROWNING NORTH LAND LLC = .2857142 ETAL 220400012 40 AC±

MELVIN R CLARKE & WF H JDAN 220400002 53.25 AC±

EDJEN WATER WORKS 220400018 1.00 AC±

MELVIN C GREEN & THELMA C GREEN TRUSTEES = 1/3 M C G INVESTMENT CO = 2/3 220400004 126.81 AC±

DAVID B HOWELL & SCOTT J ASTON 220400010 30.09 AC±

RODNEY B CARVER & WF AUDREY GAY 220400007 19.37 AC±

SHIRLENE & BRUCE STEWART 220400006 19.37 AC±

HENRY ALBERT TOTZKE JR TRUSTEE = 1/2 ETAL 220400014 38.19 AC±

WOLF LAND CO LLC 220400005 1.25 AC±