


SECTION 33, T.7N., R.1E., S.L.B. & M.

TAXING UNIT: 317

IN WEBER COUNTY

SCALE 1" = 400'

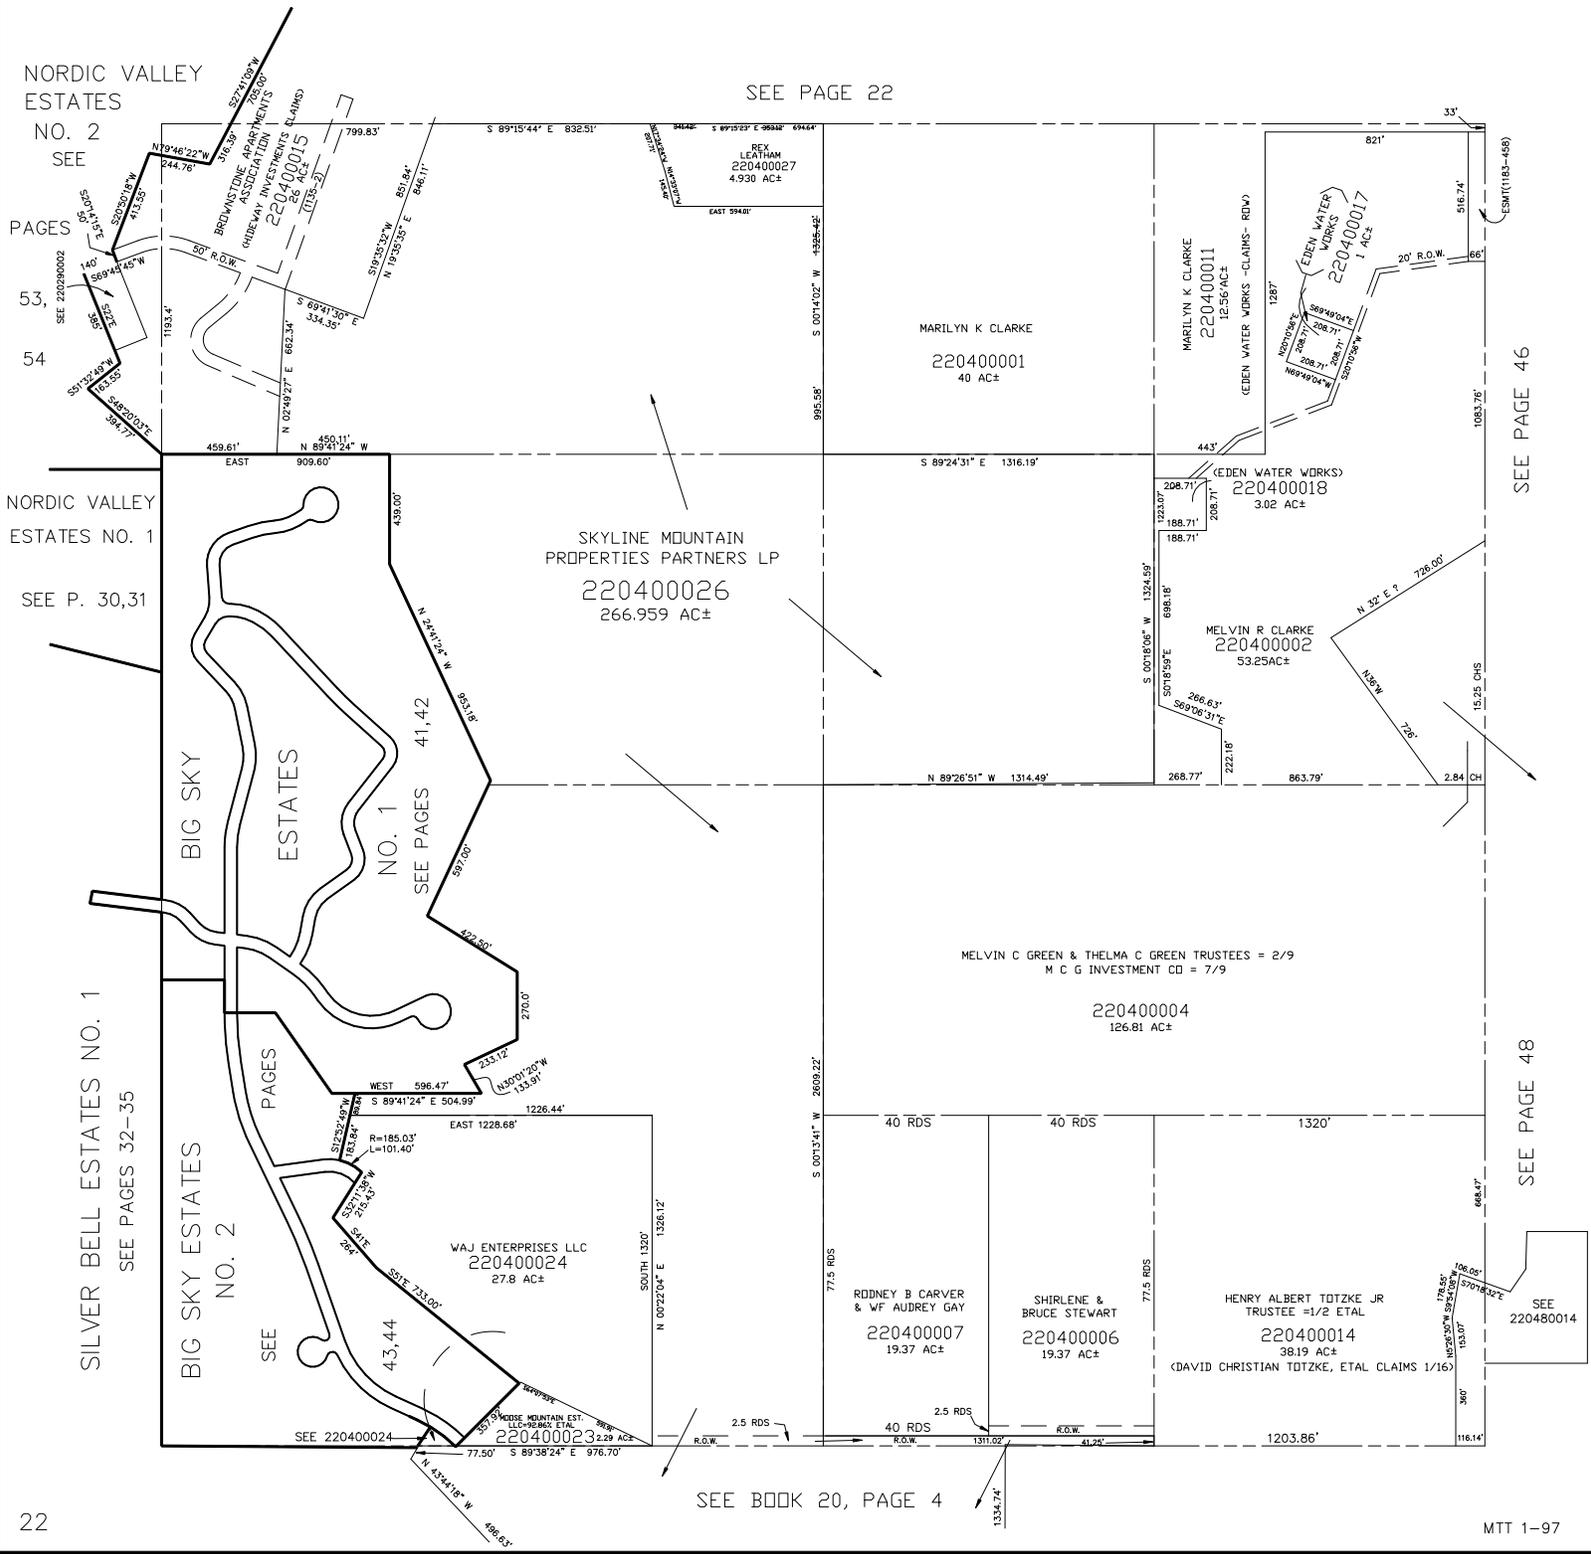

NORDIC VALLEY ESTATES NO. 2 SEE PAGES 53, 54

SEE PAGE 22

NORDIC VALLEY ESTATES NO. 1 SEE P. 30,31

SKYLINE MOUNTAIN PROPERTIES PARTNERS LP 220400026 266.959 AC±

MARILYN K CLARKE 220400001 40 AC±

MARILYN K CLARKE 220400011 12.56 AC±

MELVIN R CLARKE 220400002 53.25 AC±

(EDIEN WATER WORKS) 220400018 3.02 AC±

MELVIN C GREEN & THELMA C GREEN TRUSTEES = 2/9 M C G INVESTMENT CO = 7/9

220400004 126.81 AC±

RODNEY B CARVER & WF AUDREY GAY 220400007 19.37 AC±

SHIRLENE & BRUCE STEWART 220400006 19.37 AC±

HENRY ALBERT TDTZKE JR TRUSTEE =1/2 ETAL 220400014 38.19 AC±

WAJ ENTERPRISES LLC 220400024 27.8 AC±

SKYLINE MOUNTAIN EST. LLC-92860 ETAL 220400023 2.29 AC±

(EDIEN WATER WORKS) 220400017 1 AC±

SILVER BELL ESTATES NO. 1 SEE PAGES 32-35

BIG SKY ESTATES NO. 2

BIG SKY ESTATES NO. 1

SEE PAGE 46

SEE PAGE 48

SEE BOOK 20, PAGE 4