

PART OF THE WEST 1/2 OF SECTION 33, T.7N., R.1E., S.L.B. & M.

# BIG SKY ESTATES NO. 1

LOTS 4-22 & 31-35


TAXING UNIT: 317

SEE PAGE 40

IN WEBER COUNTY

SCALE 1" = 100'

S.W. COR. OF THE N.W. 1/4 OF THE N.W. 1/4 OF SEC. 33

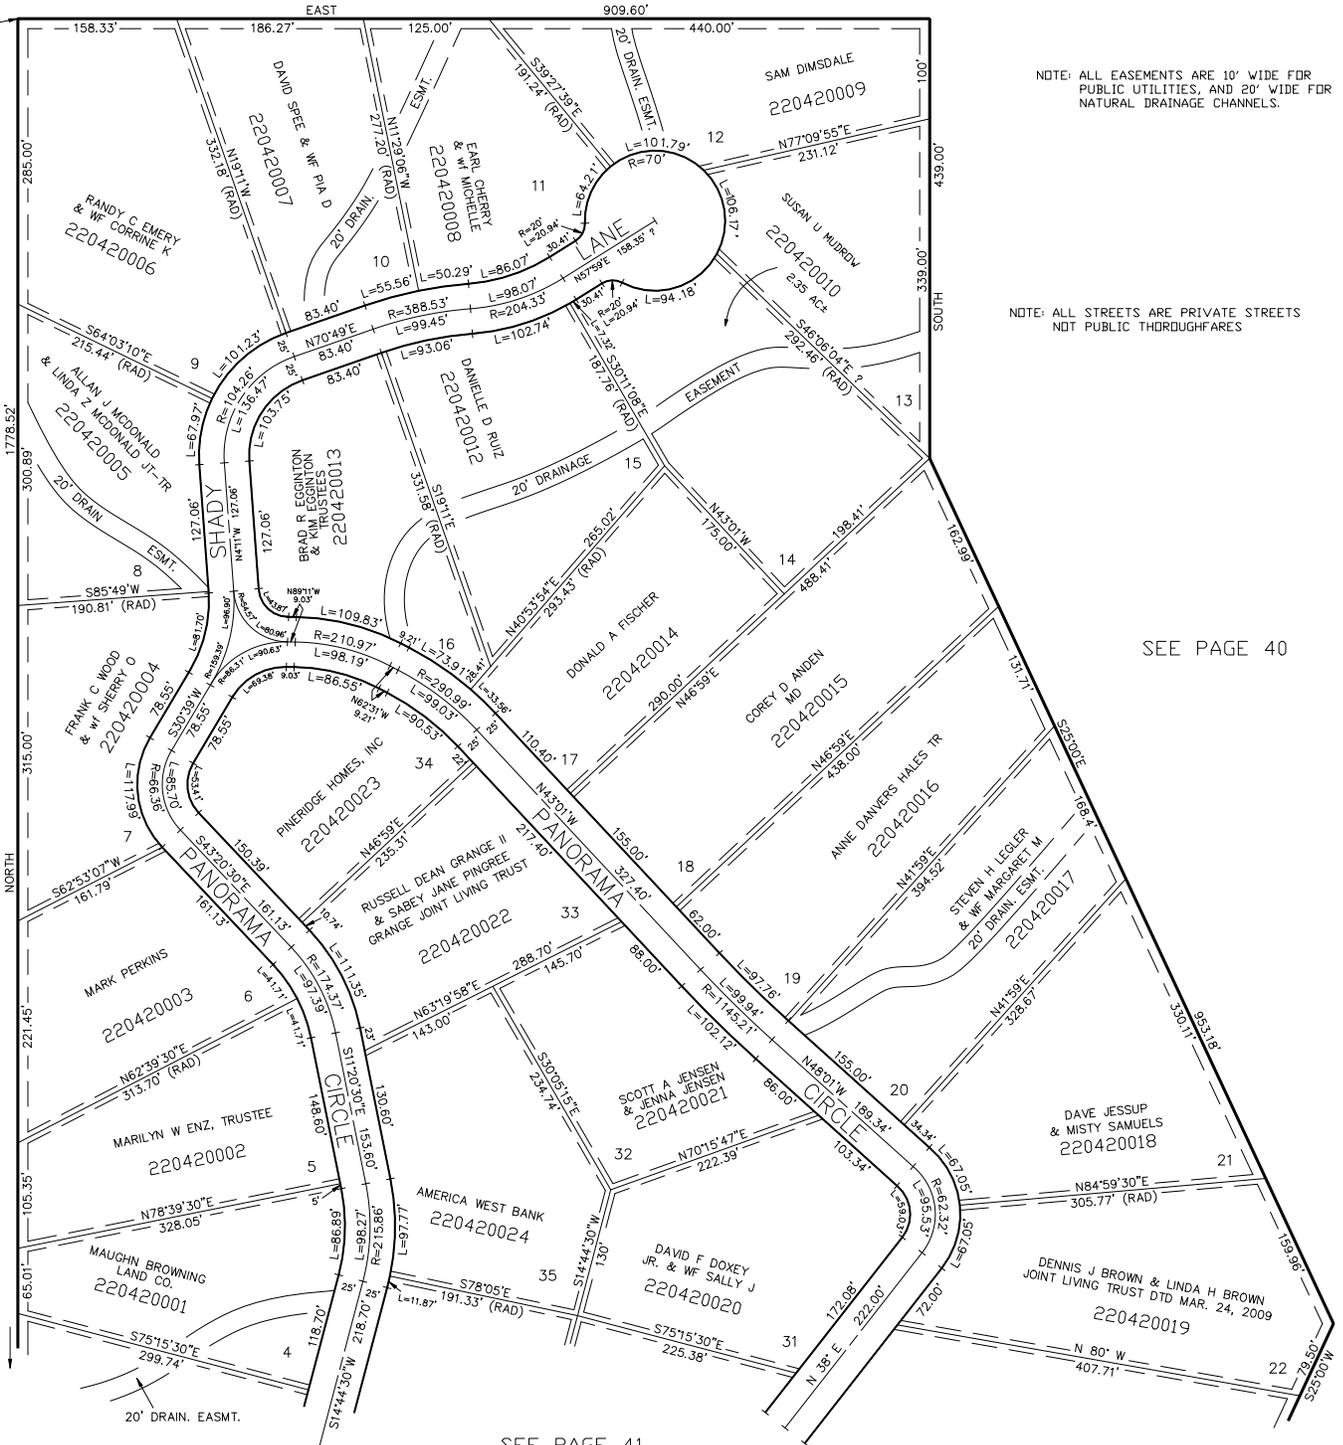

NOTE: ALL EASEMENTS ARE 10' WIDE FOR PUBLIC UTILITIES, AND 20' WIDE FOR NATURAL DRAINAGE CHANNELS.

NOTE: ALL STREETS ARE PRIVATE STREETS NOT PUBLIC THROUGHFARES

SEE PAGE 40

SEE PAGE 30

SEE PAGE 41