

PART OF THE WEST 1/2 OF SECTION 33, T.7N., R.1E., S.L.B. & M.

BIG SKY ESTATES NO. 1

LOTS 4-22 & 31-35

TAXING UNIT: 28

SEE PAGE 40

IN WEBER COUNTY

SCALE 1" = 100'


S.W. COR. OF THE
N.W. 1/4 OF
THE N.W. 1/4
OF SEC. 33

NOTE: ALL EASEMENTS ARE 10' WIDE FOR
PUBLIC UTILITIES, AND 20' WIDE FOR
NATURAL DRAINAGE CHANNELS.

NOTE: ALL STREETS ARE PRIVATE STREETS
NOT PUBLIC THROUGHFARES

SEE PAGE 30

SEE PAGE 40

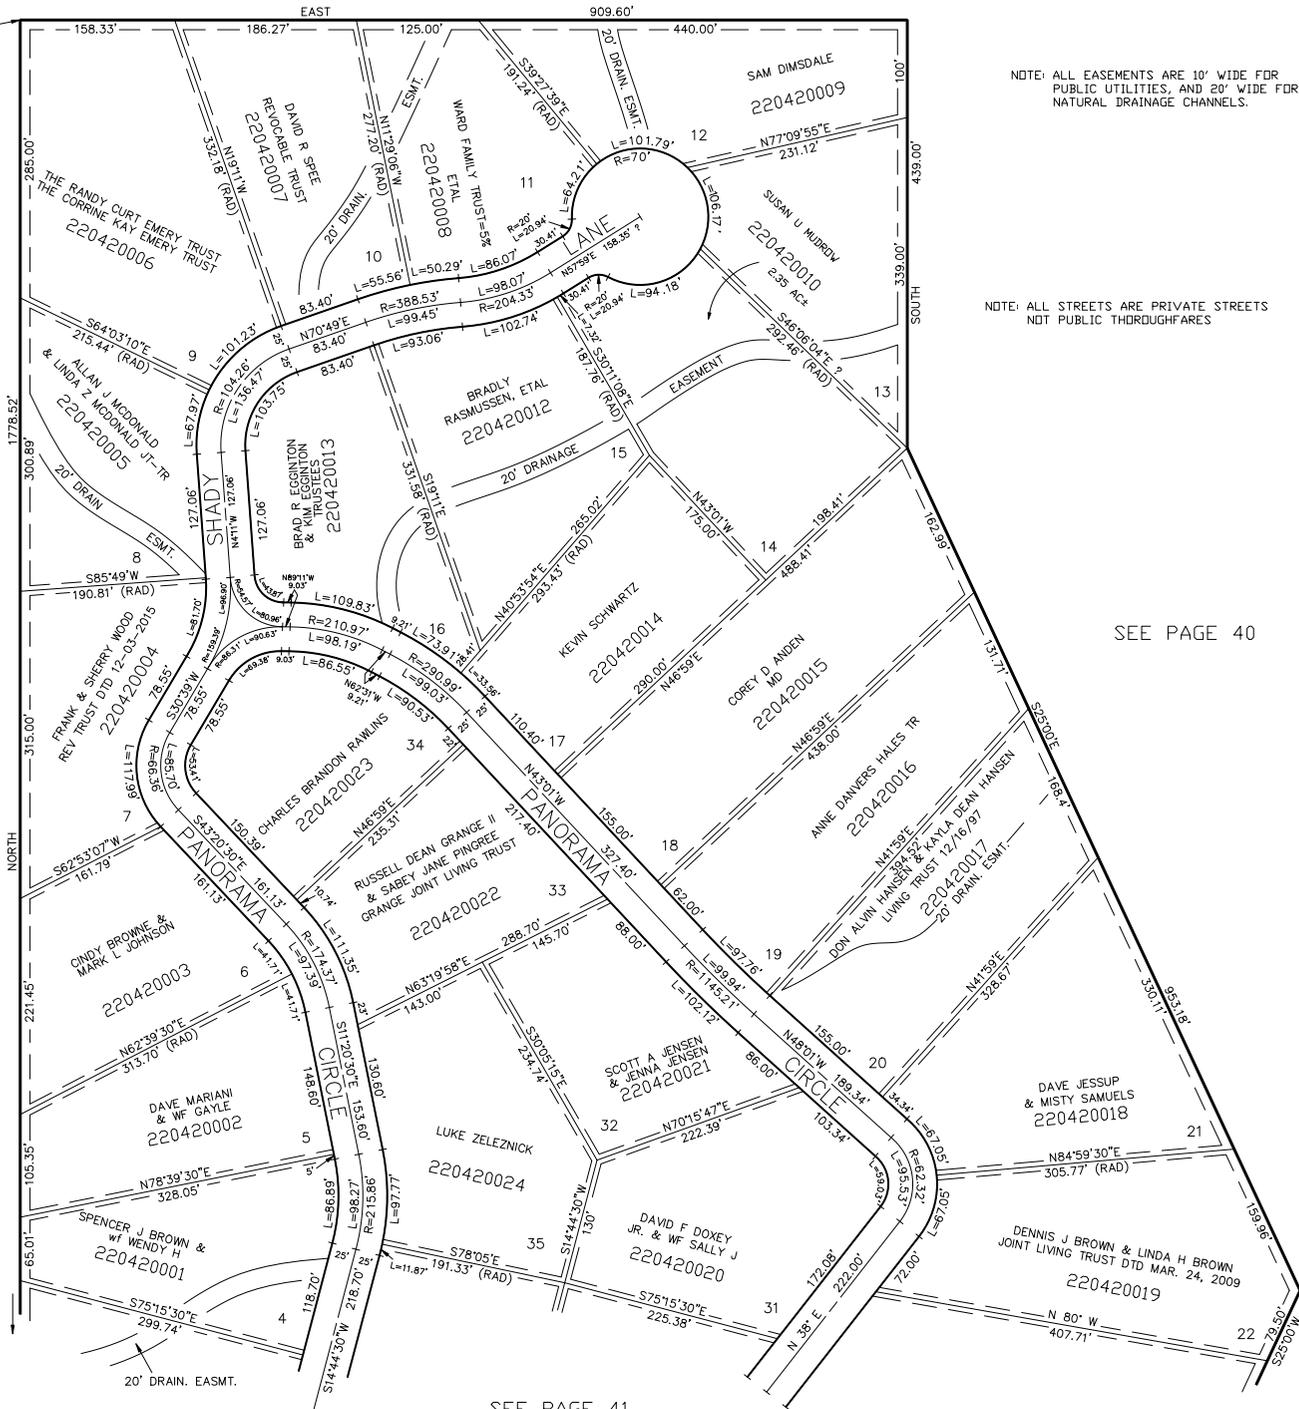

SEE PAGE 41