

PART OF S.W. 1/4, SEC. 33, T.7N, R.1E, S.L.B.&M.

BIG SKY ESTATES NO. 2

SUMMER HOME SUBDIVISION

LOTS 48-52 & 61-64

WEBER COUNTY

SCALE 1"=100'


TAXING UNIT 28

PREFIX: 22-043

EDEN CEMETERY MAINTENANCE DISTRICT

EXCEPT WHERE OTHERWISE SHOWN,
ALL LOTS ARE OWNED BY:
MAUGHAN BROWNING LAND CO., INC.

SILVER BELL ESTATES NO. 1

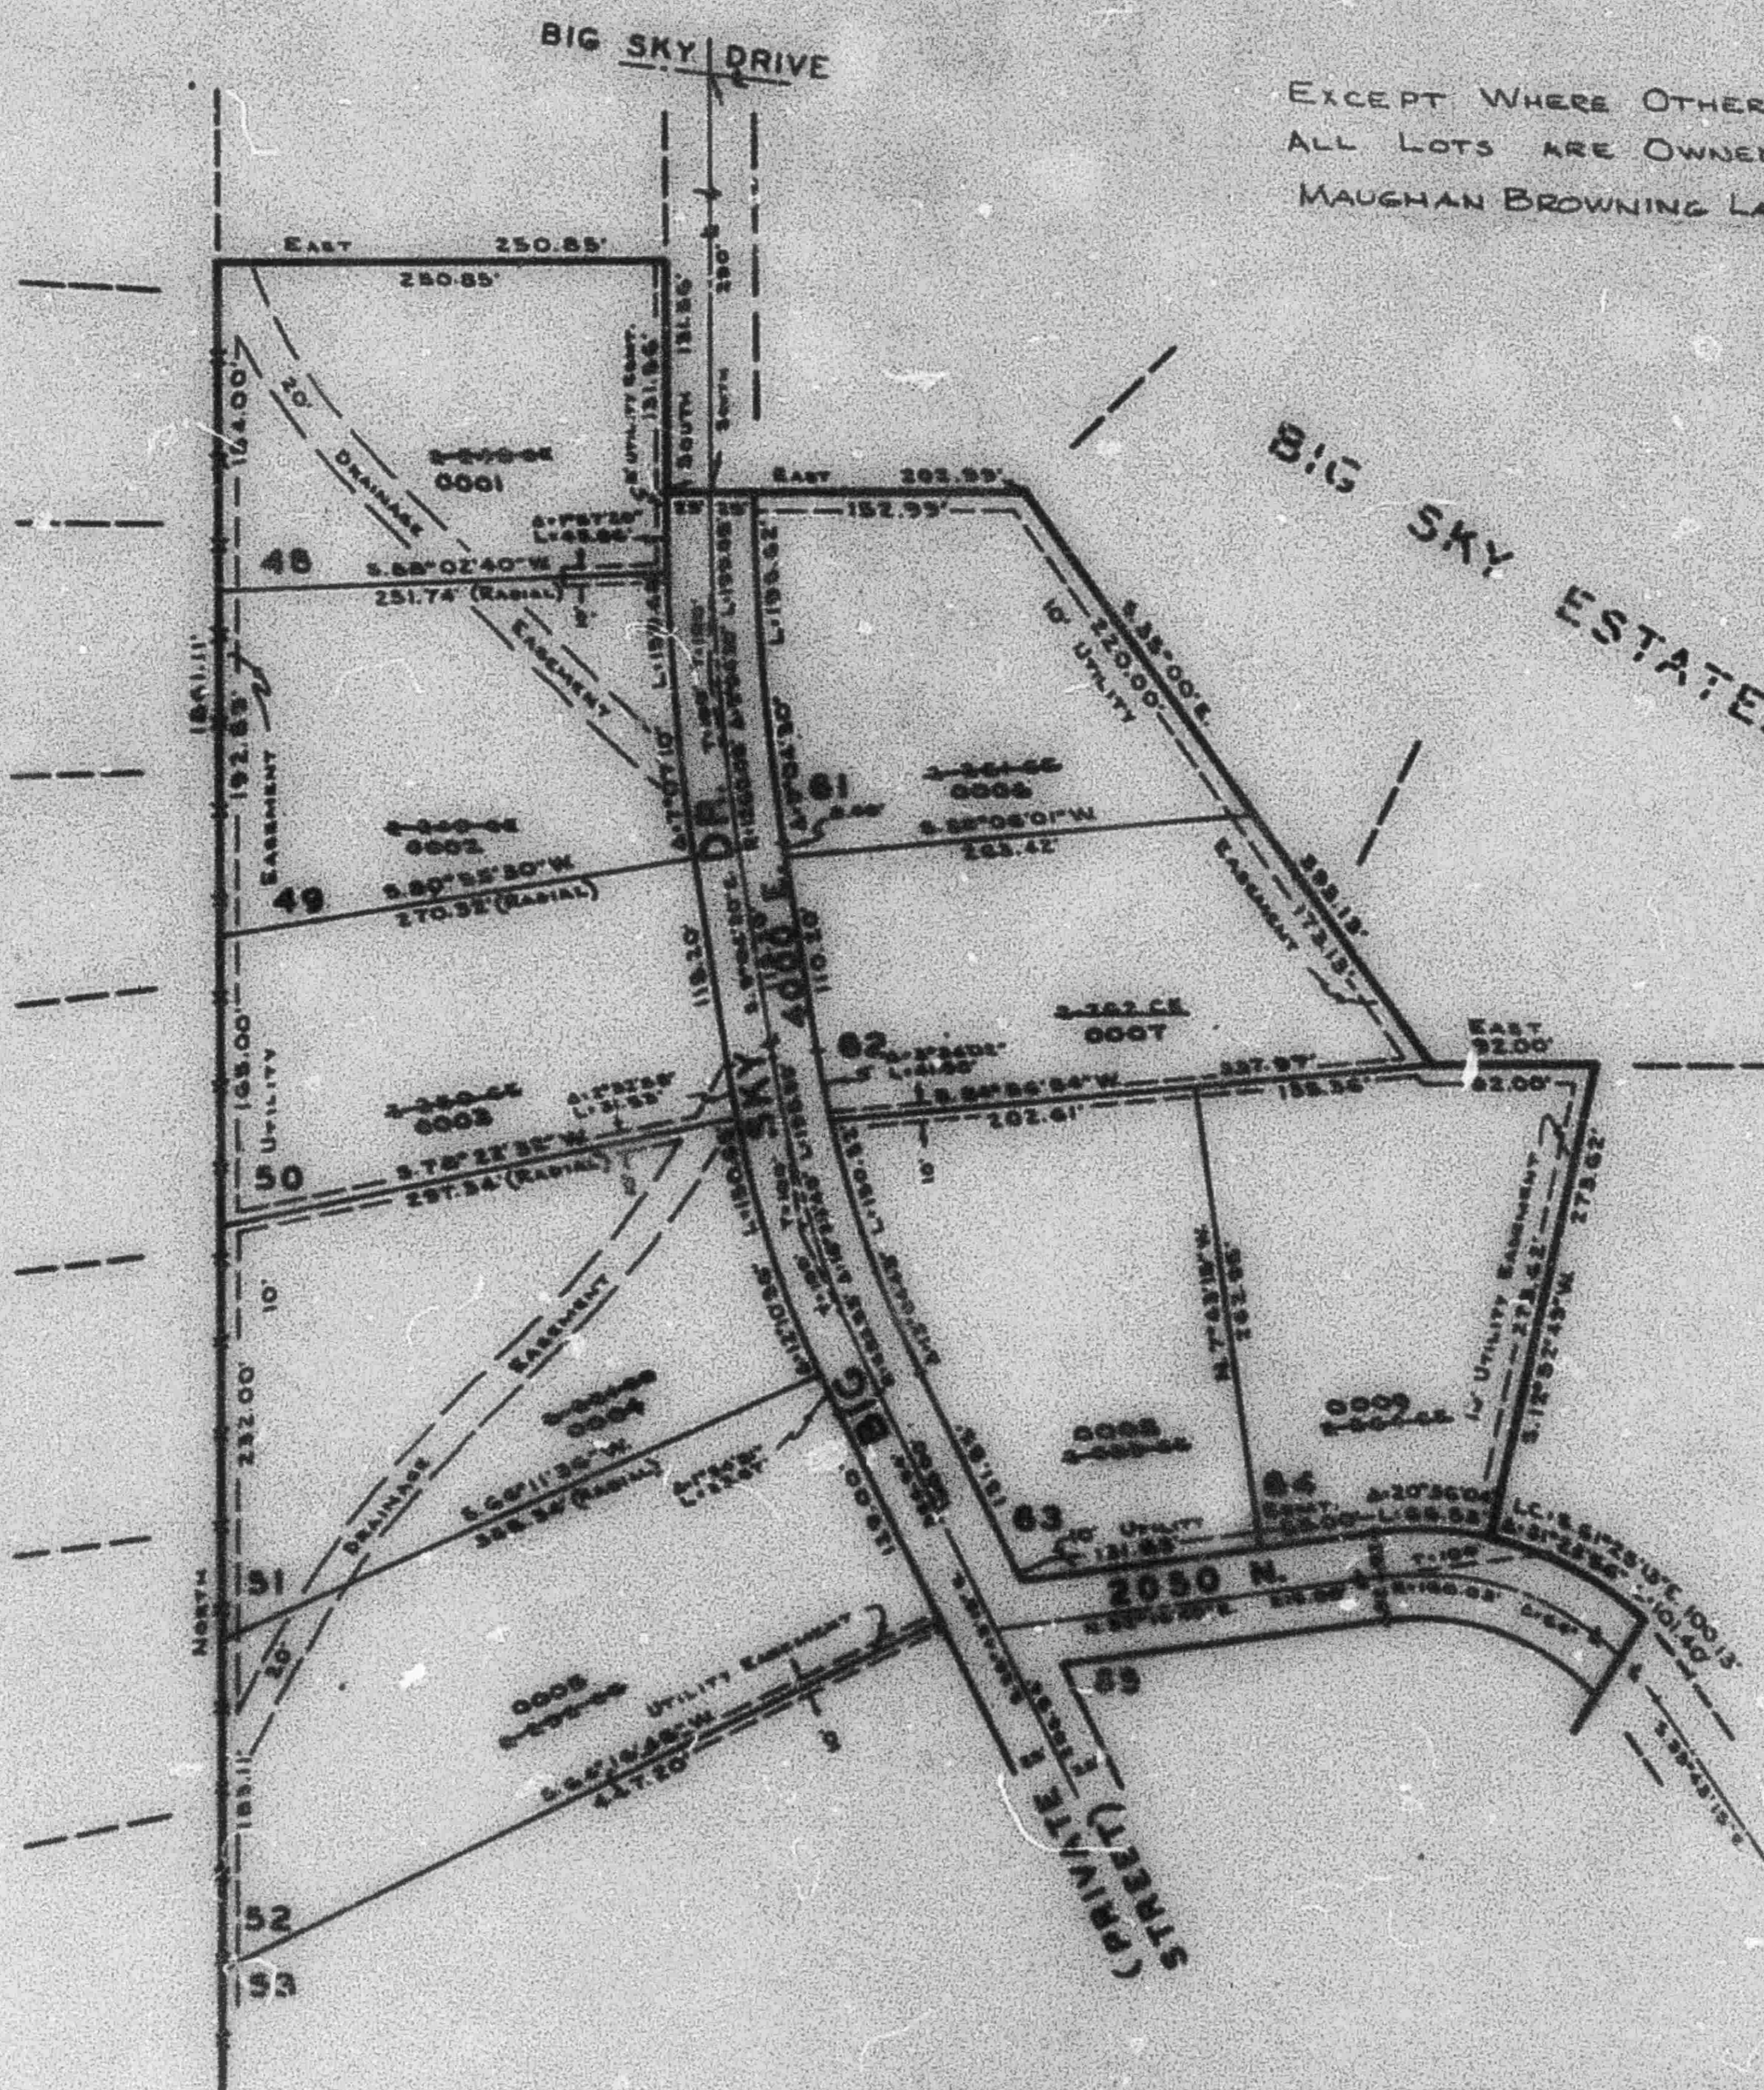

NOTE: FOR COMPLETE ENGINEERING DATA,
SEE BOOK 15 OF PLATS, PAGE 88.

ALL STREETS ARE PRIVATE RIGHT-OF-WAYS,
NOT PUBLIC THOROUGHFARES.