

PART OF S.W. 1/4, SEC. 33, T.7N., R.1E., S.L.B.&M.

BIG SKY ESTATES NO. 2

TAXING UNIT: 28

SUMMER HOME SUBDIVISION

PREFIX: 22-043


LOTS 48-52 & 61-64

WEBER COUNTY

SCALE 1" = 100'

EDEN CEMETERY MAINTENANCE DISTRICT

EXCEPT WHERE OTHERWISE SHOWN,
ALL LOTS ARE OWNED BY
MAUGHAN BROWN & LAND CO., INC.

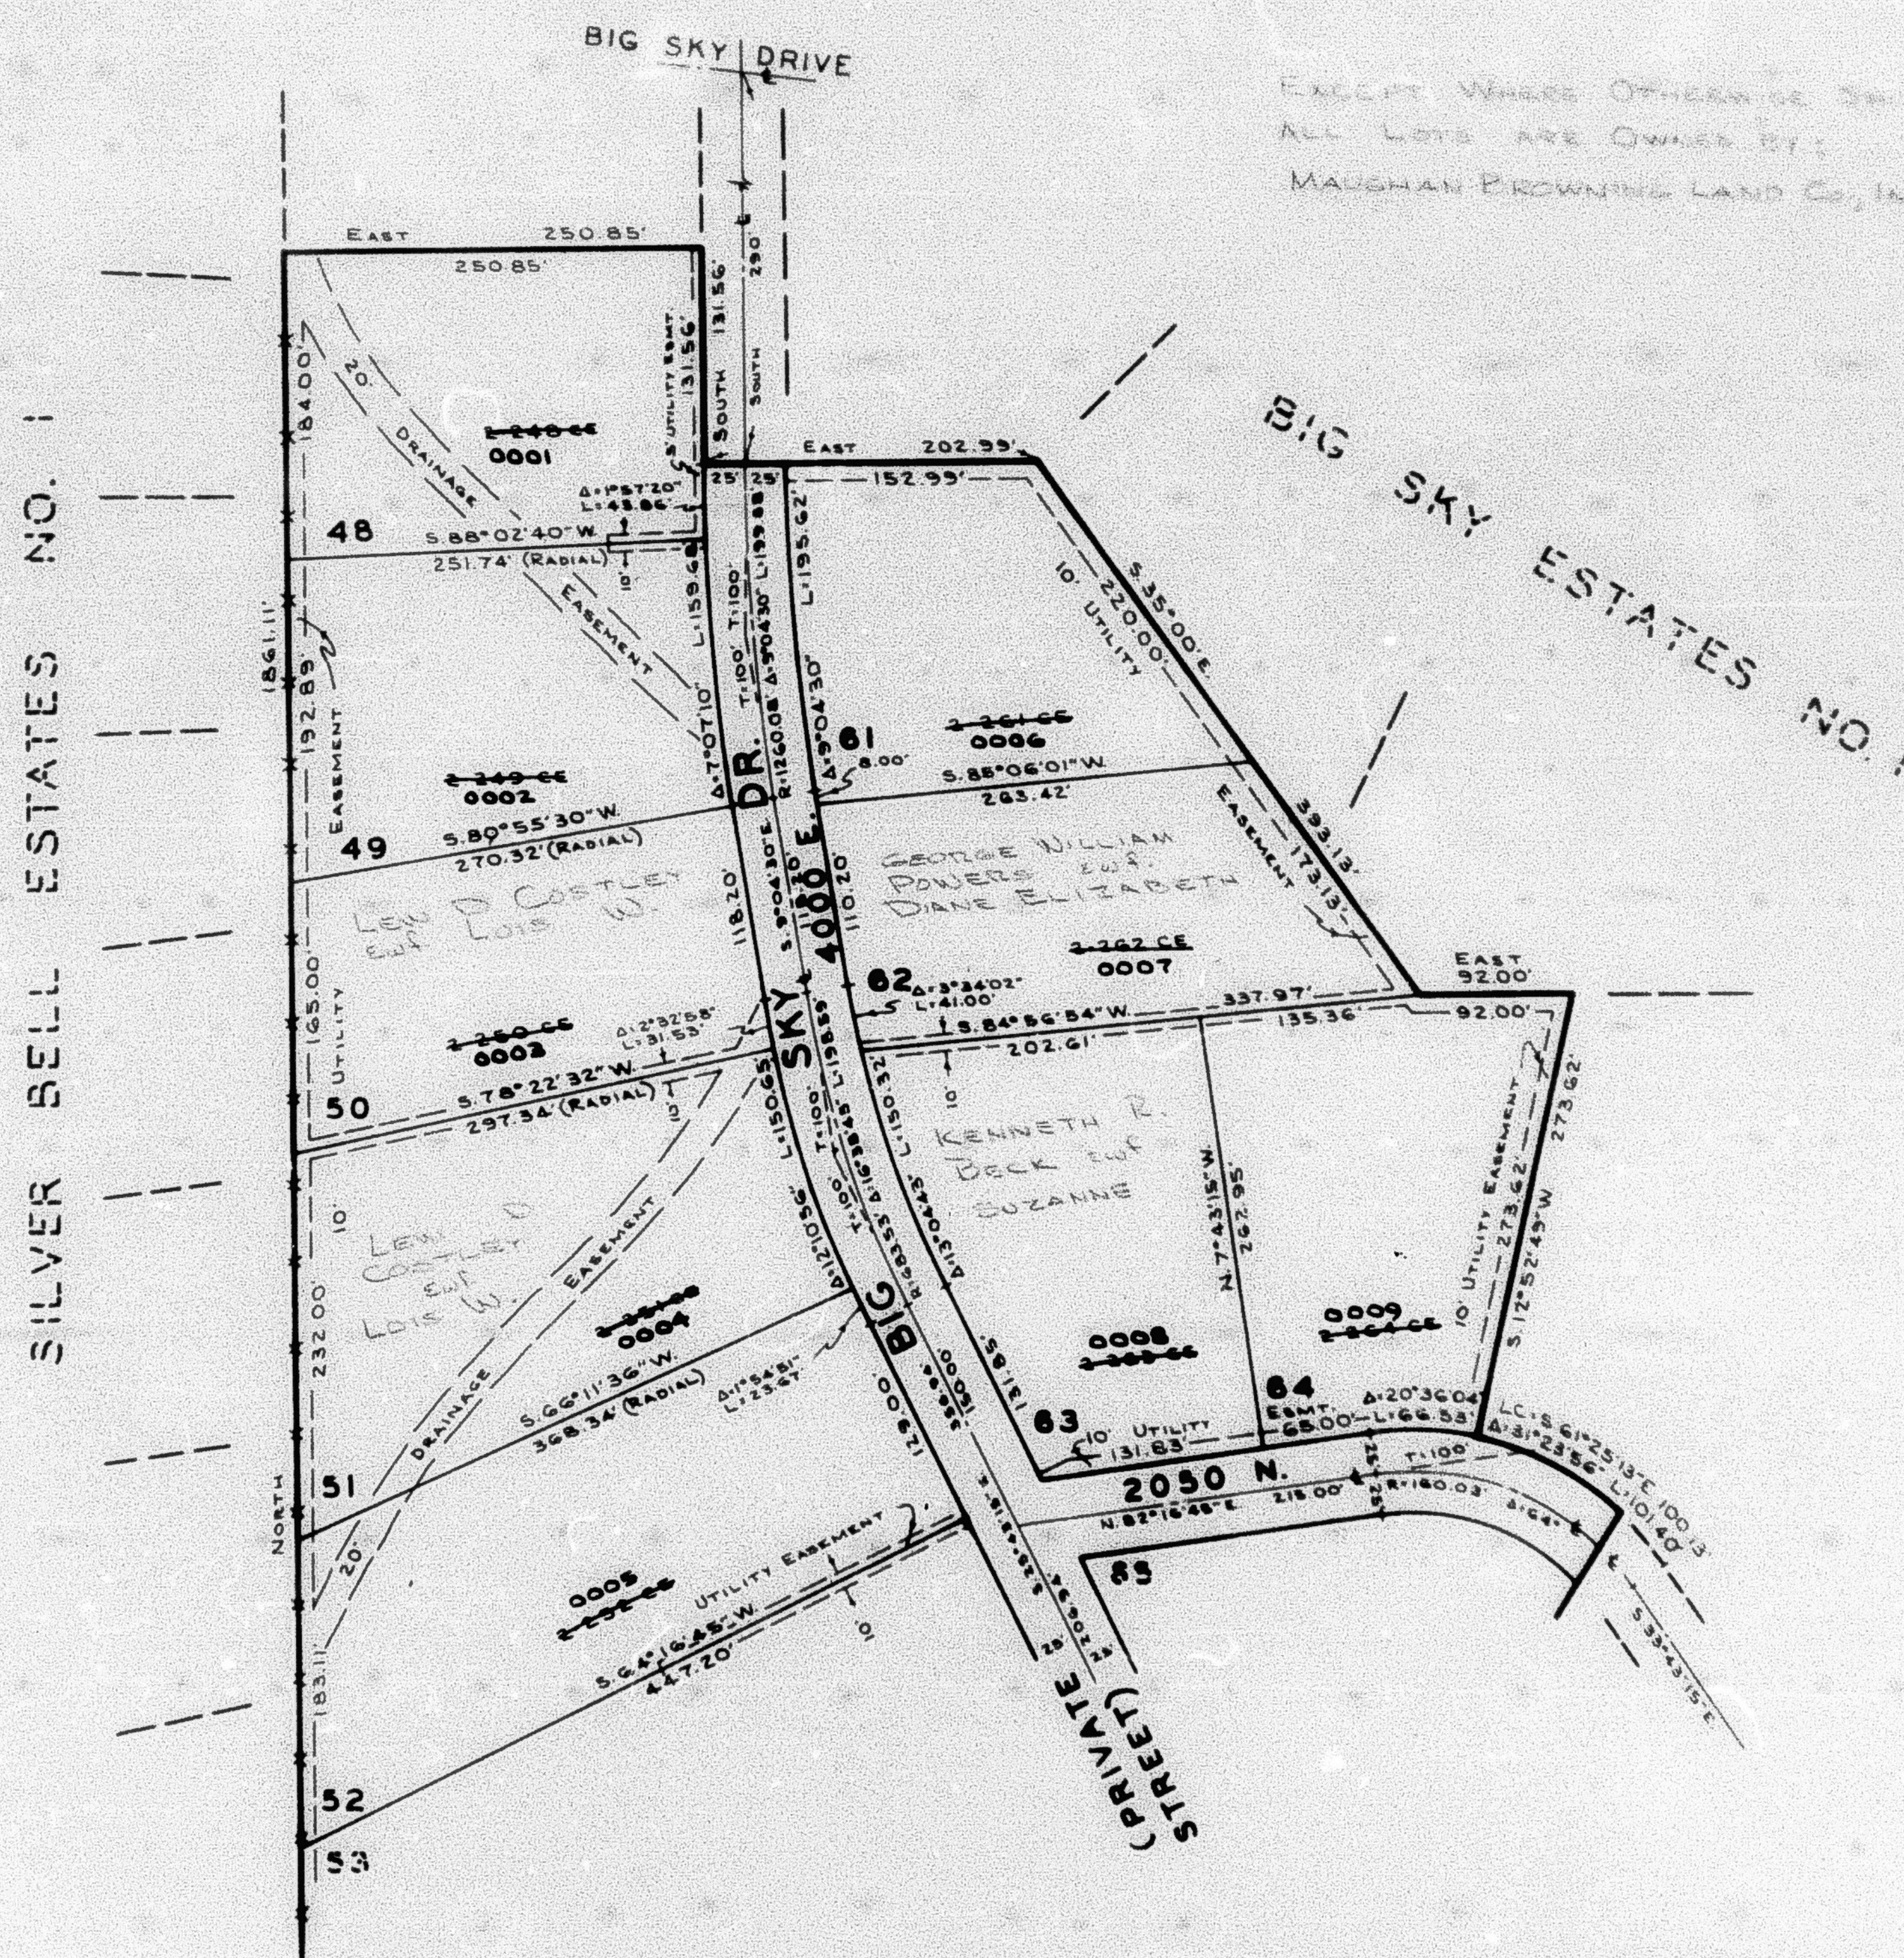

NOTE: FOR COMPLETE ENGINEERING DATA,
SEE BOOK 15 OF PLATS, PAGE 85.

ALL STREETS ARE PRIVATE RIGHT-OF-WAYS,
NOT PUBLIC THOROUGHFARES.