

BIG SKY ESTATES NO. 2

LOTS 48-52 & 61-64

IN WEBER COUNTY

SCALE 1" = 100'

TAXING UNIT: 317

SEE PAGE 41


BIG SKY EST. NO. 1

SILVER BELL EST. NO. 1

SEE PAGE 32

SEE PAGE 40

SEE PAGE 44

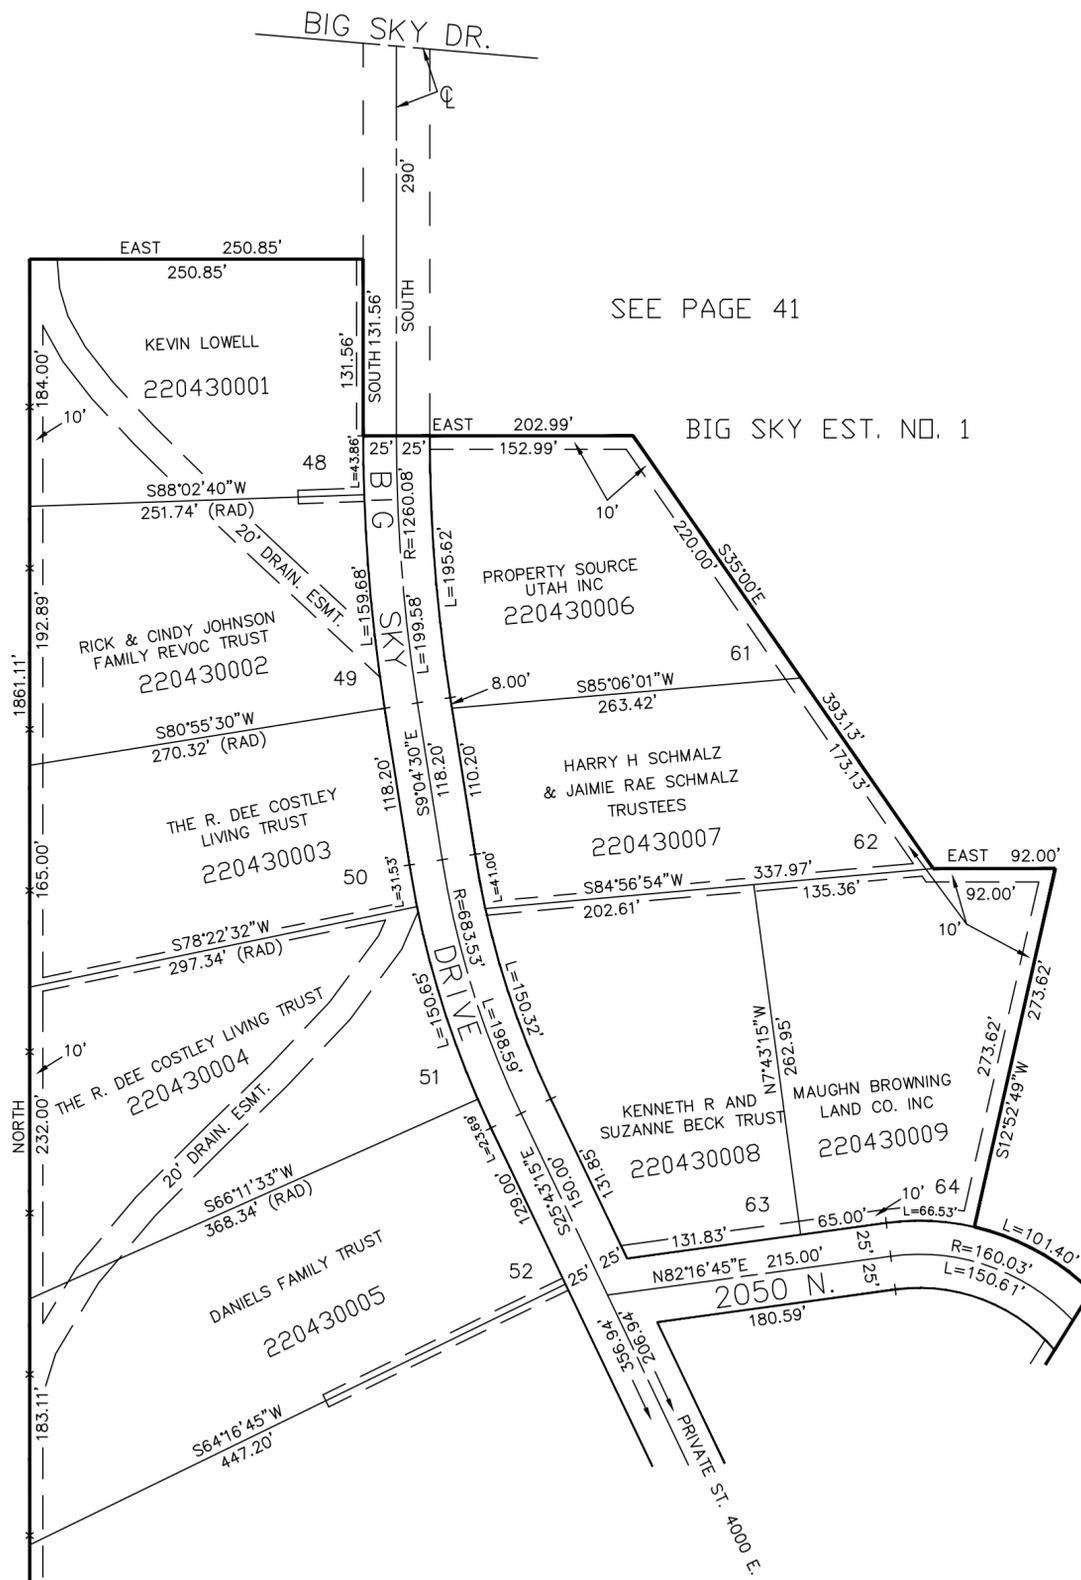

5' UTILITY & DRAINAGE EASEMENTS EACH SIDE OF PROPERTY LINES AS INDICATED BY DASHED LINES EXCEPT AS OTHERWISE SHOWN.

FOR COMPLETE ENG DATA SEE ORIGINAL DEDICATION PLAT IN BOOK 15, PAGE 85 OF RECORDS.

ALL STREETS ARE PRIVATE RIGHT-OF WAYS, NOT PUBLIC THOROUGHFARES.