

N.E. 1/4

49-1

SECTION 35, T.7 N., R.1 E., S.L.B.&M.

TAXING UNIT : 28

EDEN DISTRICT

PREFIX : 22 - 049

SCALE 1"=200'

SEE PAGE 20


ALSO SEE PAGE 49-2

CANAL

- | | | |
|---|------------|----------|
| 1 | R=100' | L=123.5' |
| 2 | N.5°40'W. | 318.4' |
| 3 | R=100' | L=128.0' |
| 4 | N.79°34'W. | 537.5' |
| 5 | R=200' | L=81.5' |
| 6 | N.53°21'W. | 342.3' |
| 7 | R=100' | L=81.8' |

PARCEL No
0001 TO 0006

STA. 378 + 45.0
830.0' S.0°02'E.

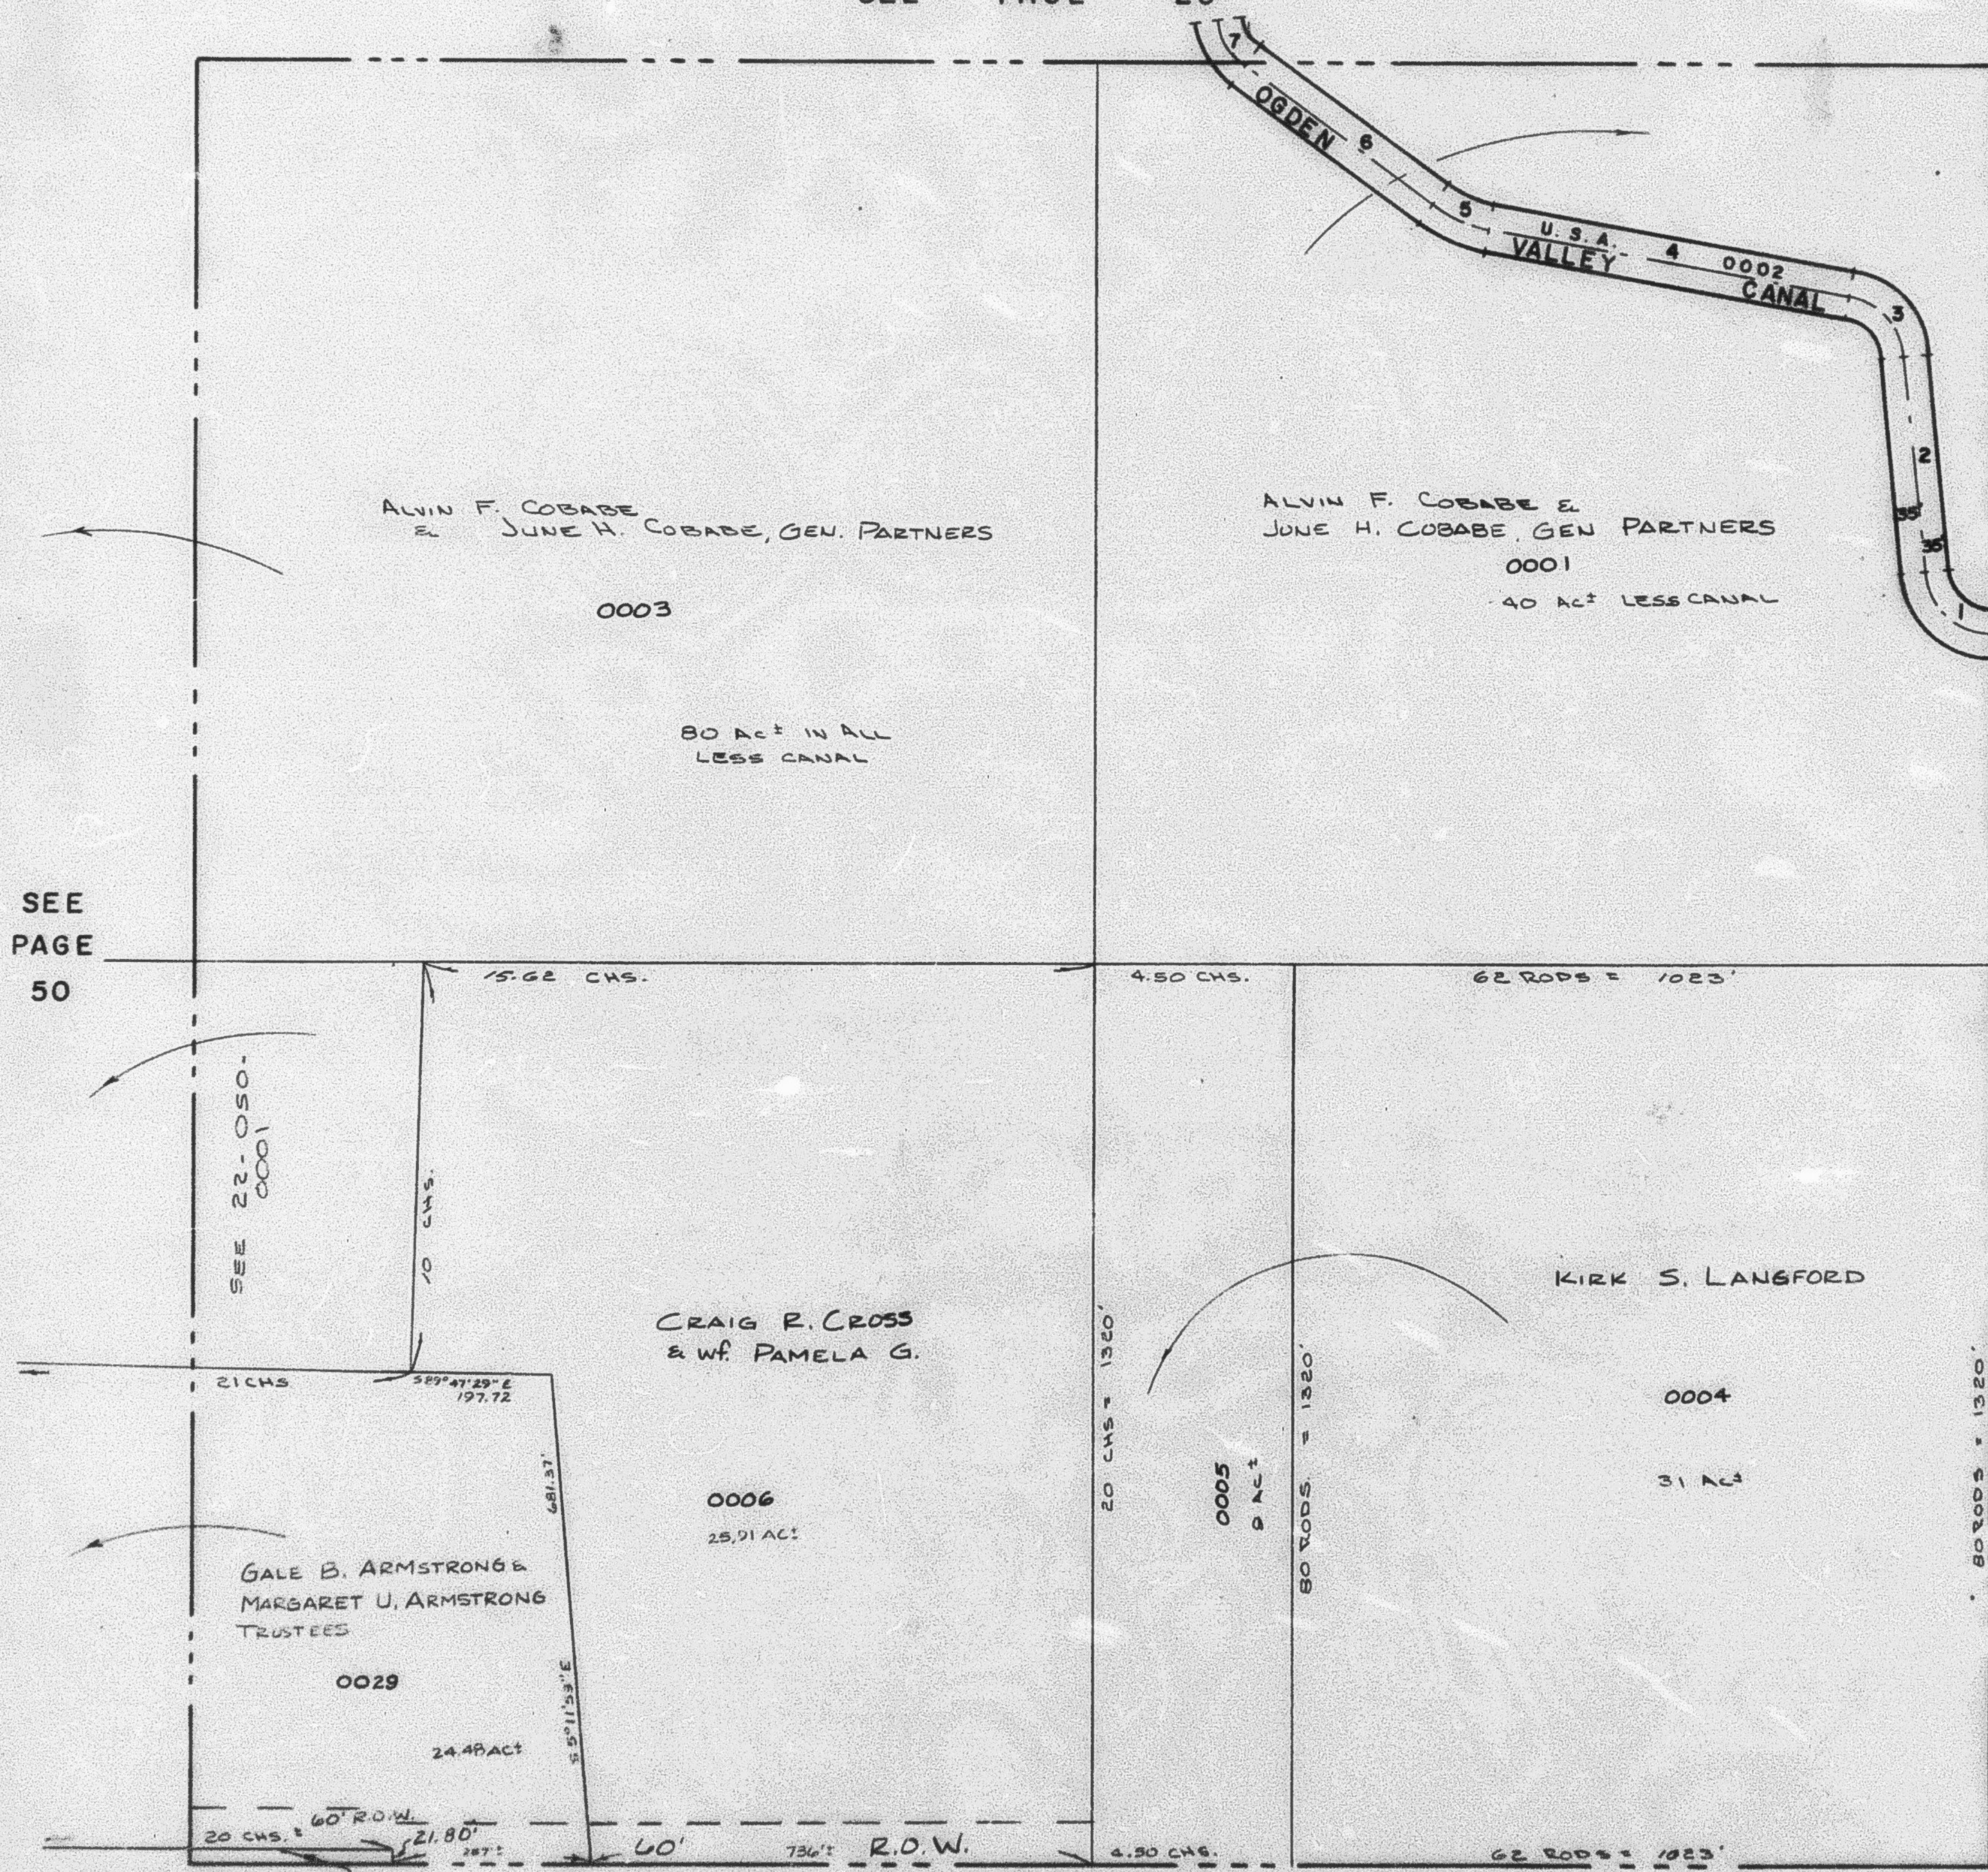

SEE
PAGE
50

SEE
PAGE
52