

SECTION 36, T.7N., R.1E., S.L.B.&M.

52

TAXING UNIT : 28

EDEN DISTRICT

PREFIX : 22 - .052


SCALE 1"=400'

SEE PAGE 20

CANAL DATA

- 1 N 74° 55' W
122.2'
- 2 R=200'
L=63.3'
- 3 N 55° 32' W
307.0'
- 4 N 80° 28' W
552.2'
- 5 R=300'
L=98.6'
- 6 N 43° 30' W
55'
- 7 R=200'
L=68.6'
- 8 N 68° 53' W
372'
- 9 R=400'
L=125.7'
- 10 N 50° 53' W
101.9'
- 11 R=100'
L=69.5'
- 12 S 89° 51' W
21.2'
- 13 R=200'
L=110.5'
- 14 N 58° 30' W
527.9'

SEE PAGE 49

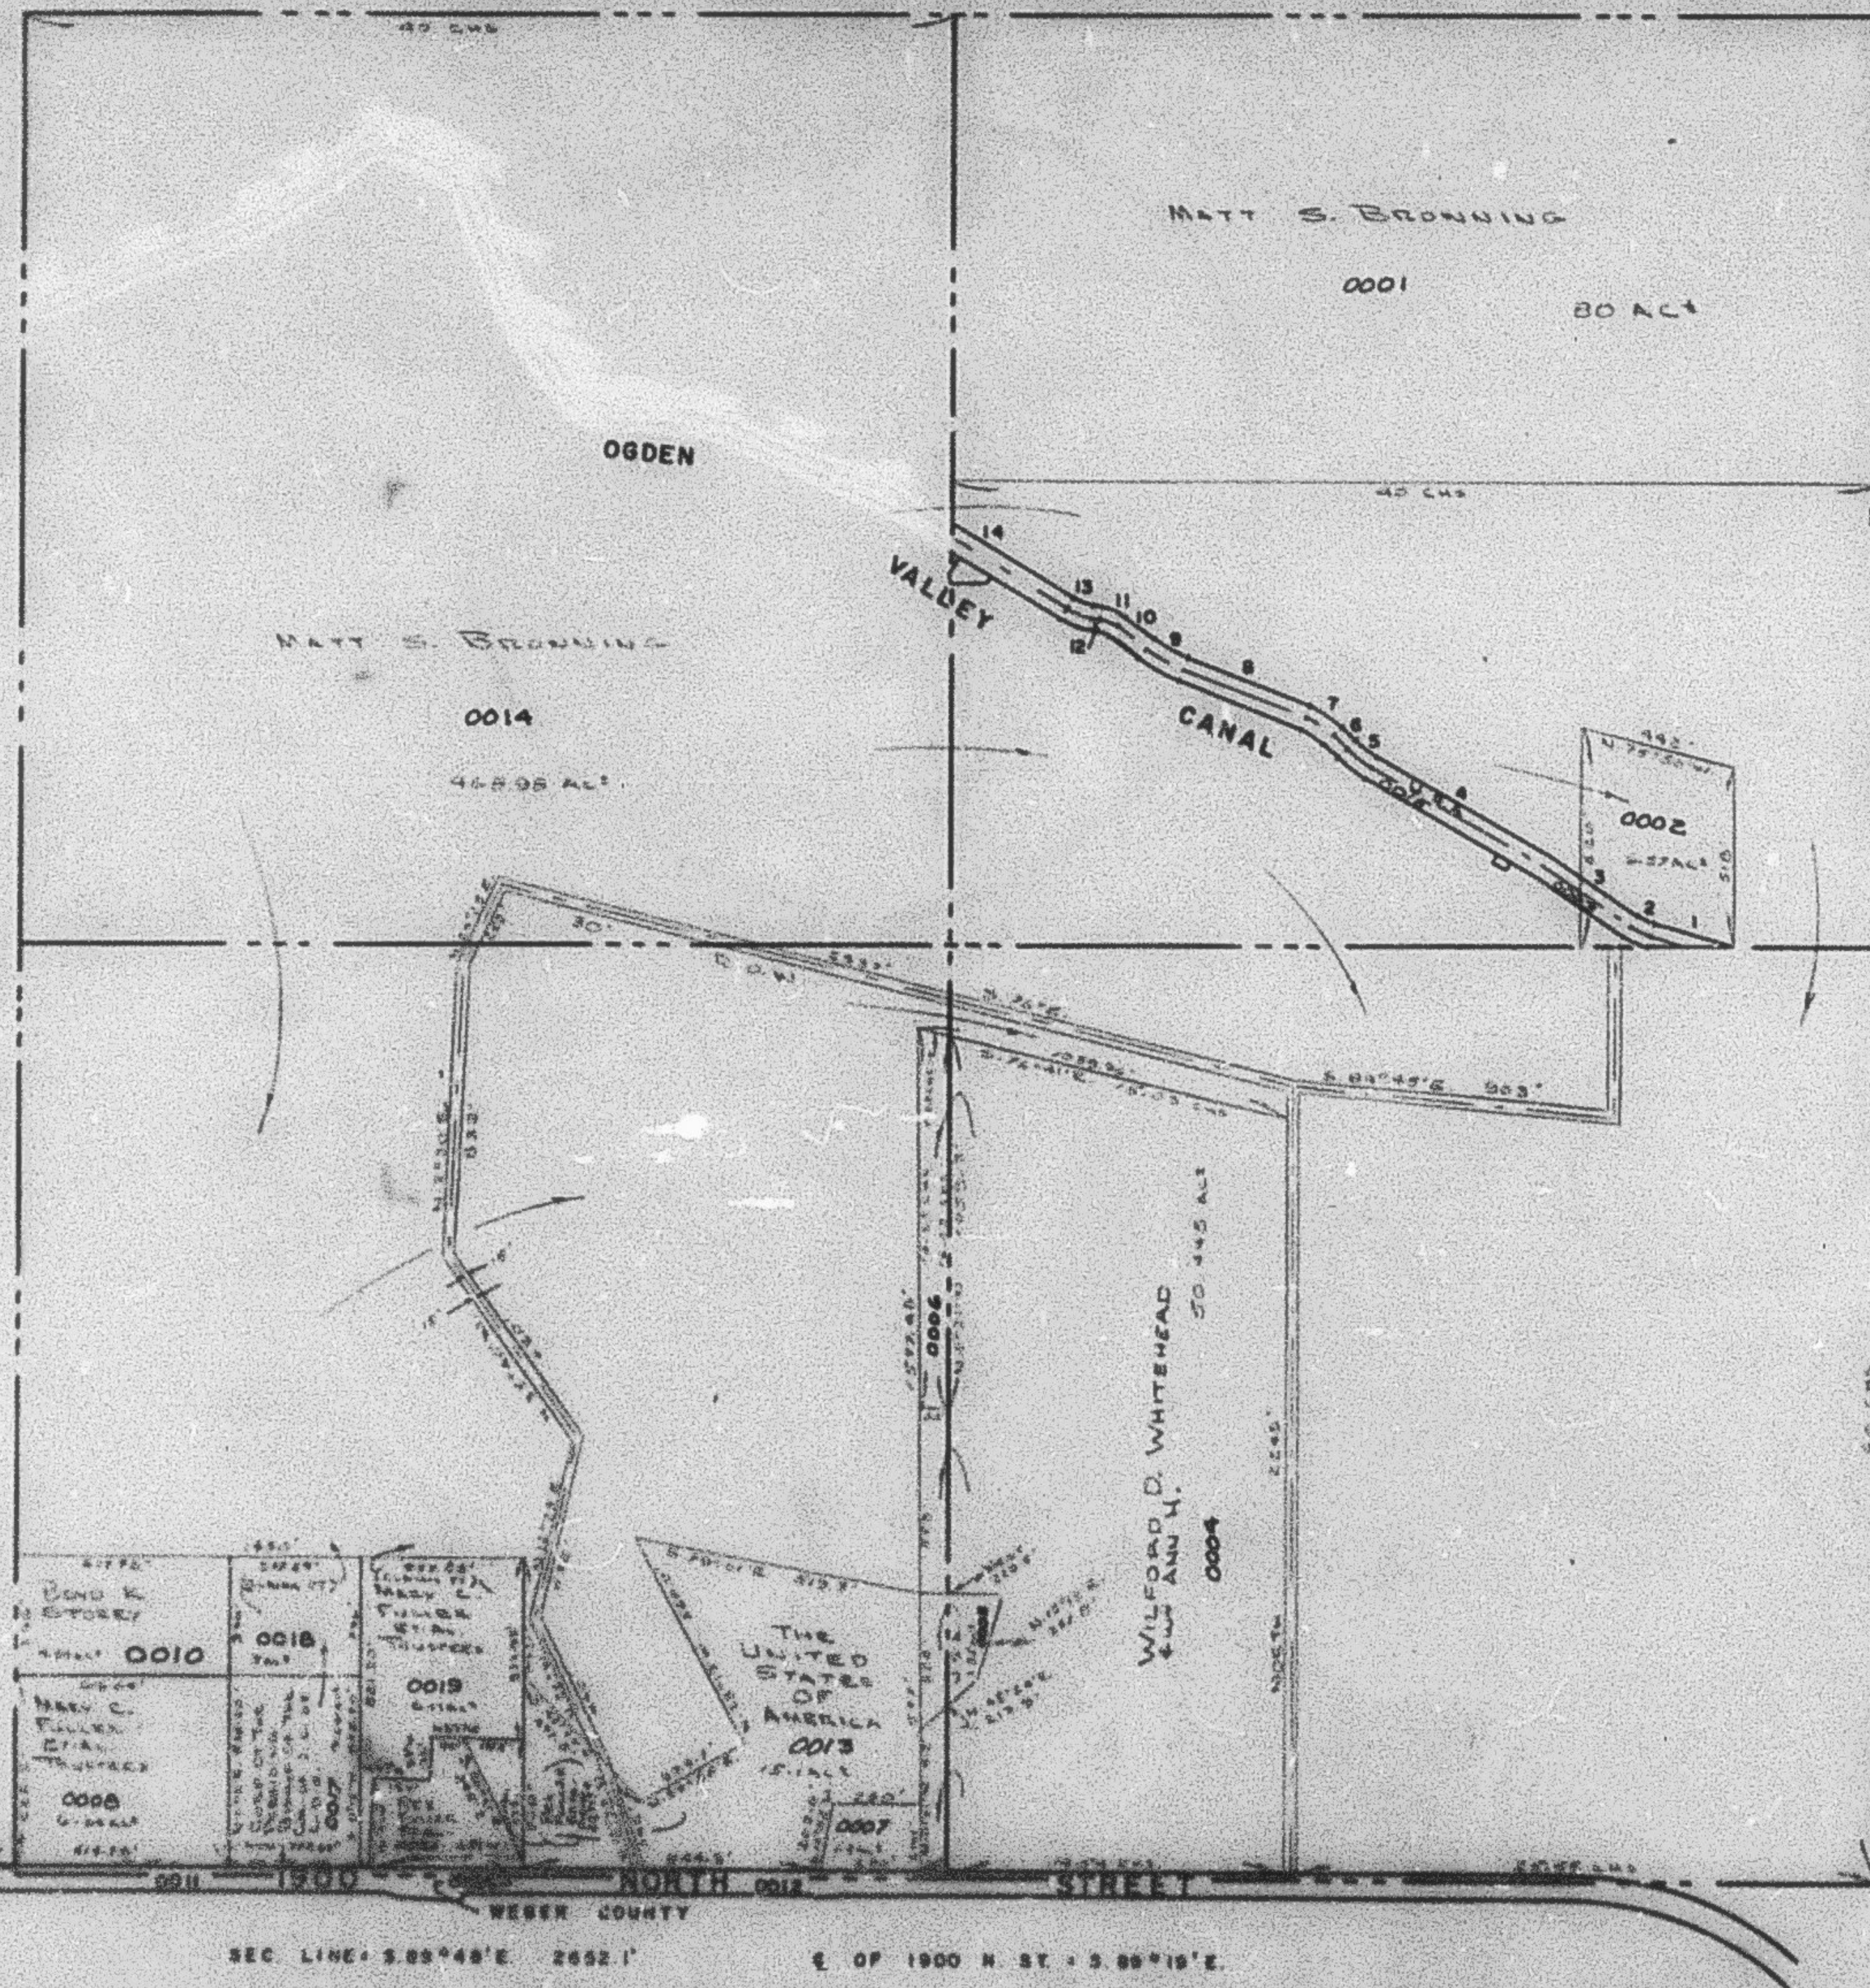

SEE BOOK 23, PAGE 12