

SECTION 36, T.7N., R.1E., S.L.B.&M.

52

TAXING UNIT 28

EDEN DISTRICT

PREFIX 22-.052


SCALE 1"=400'

SEE PAGE 20

CANAL DATA

- 1 N 74°56' W.
122.2'
- 2 R=200'
L=68.3'
- 3 N 55°22' W.
307.0'
- 4 N 60°26' W.
552.2'
- 5 R=300'
L=88.6'
- 6 N 43°30' W.
55'
- 7 R=200'
L=68.3'
- 8 N 68°53' W.
372'
- 9 R=400'
L=125.7'
- 10 N 50°53' W.
101.9'
- 11 R=100'
L=68.5'
- 12 S 89°51' W.
21.2'
- 13 R=200'
L=110.5'
- 14 N 58°30' W.
527.9'

SEE PAGE 49

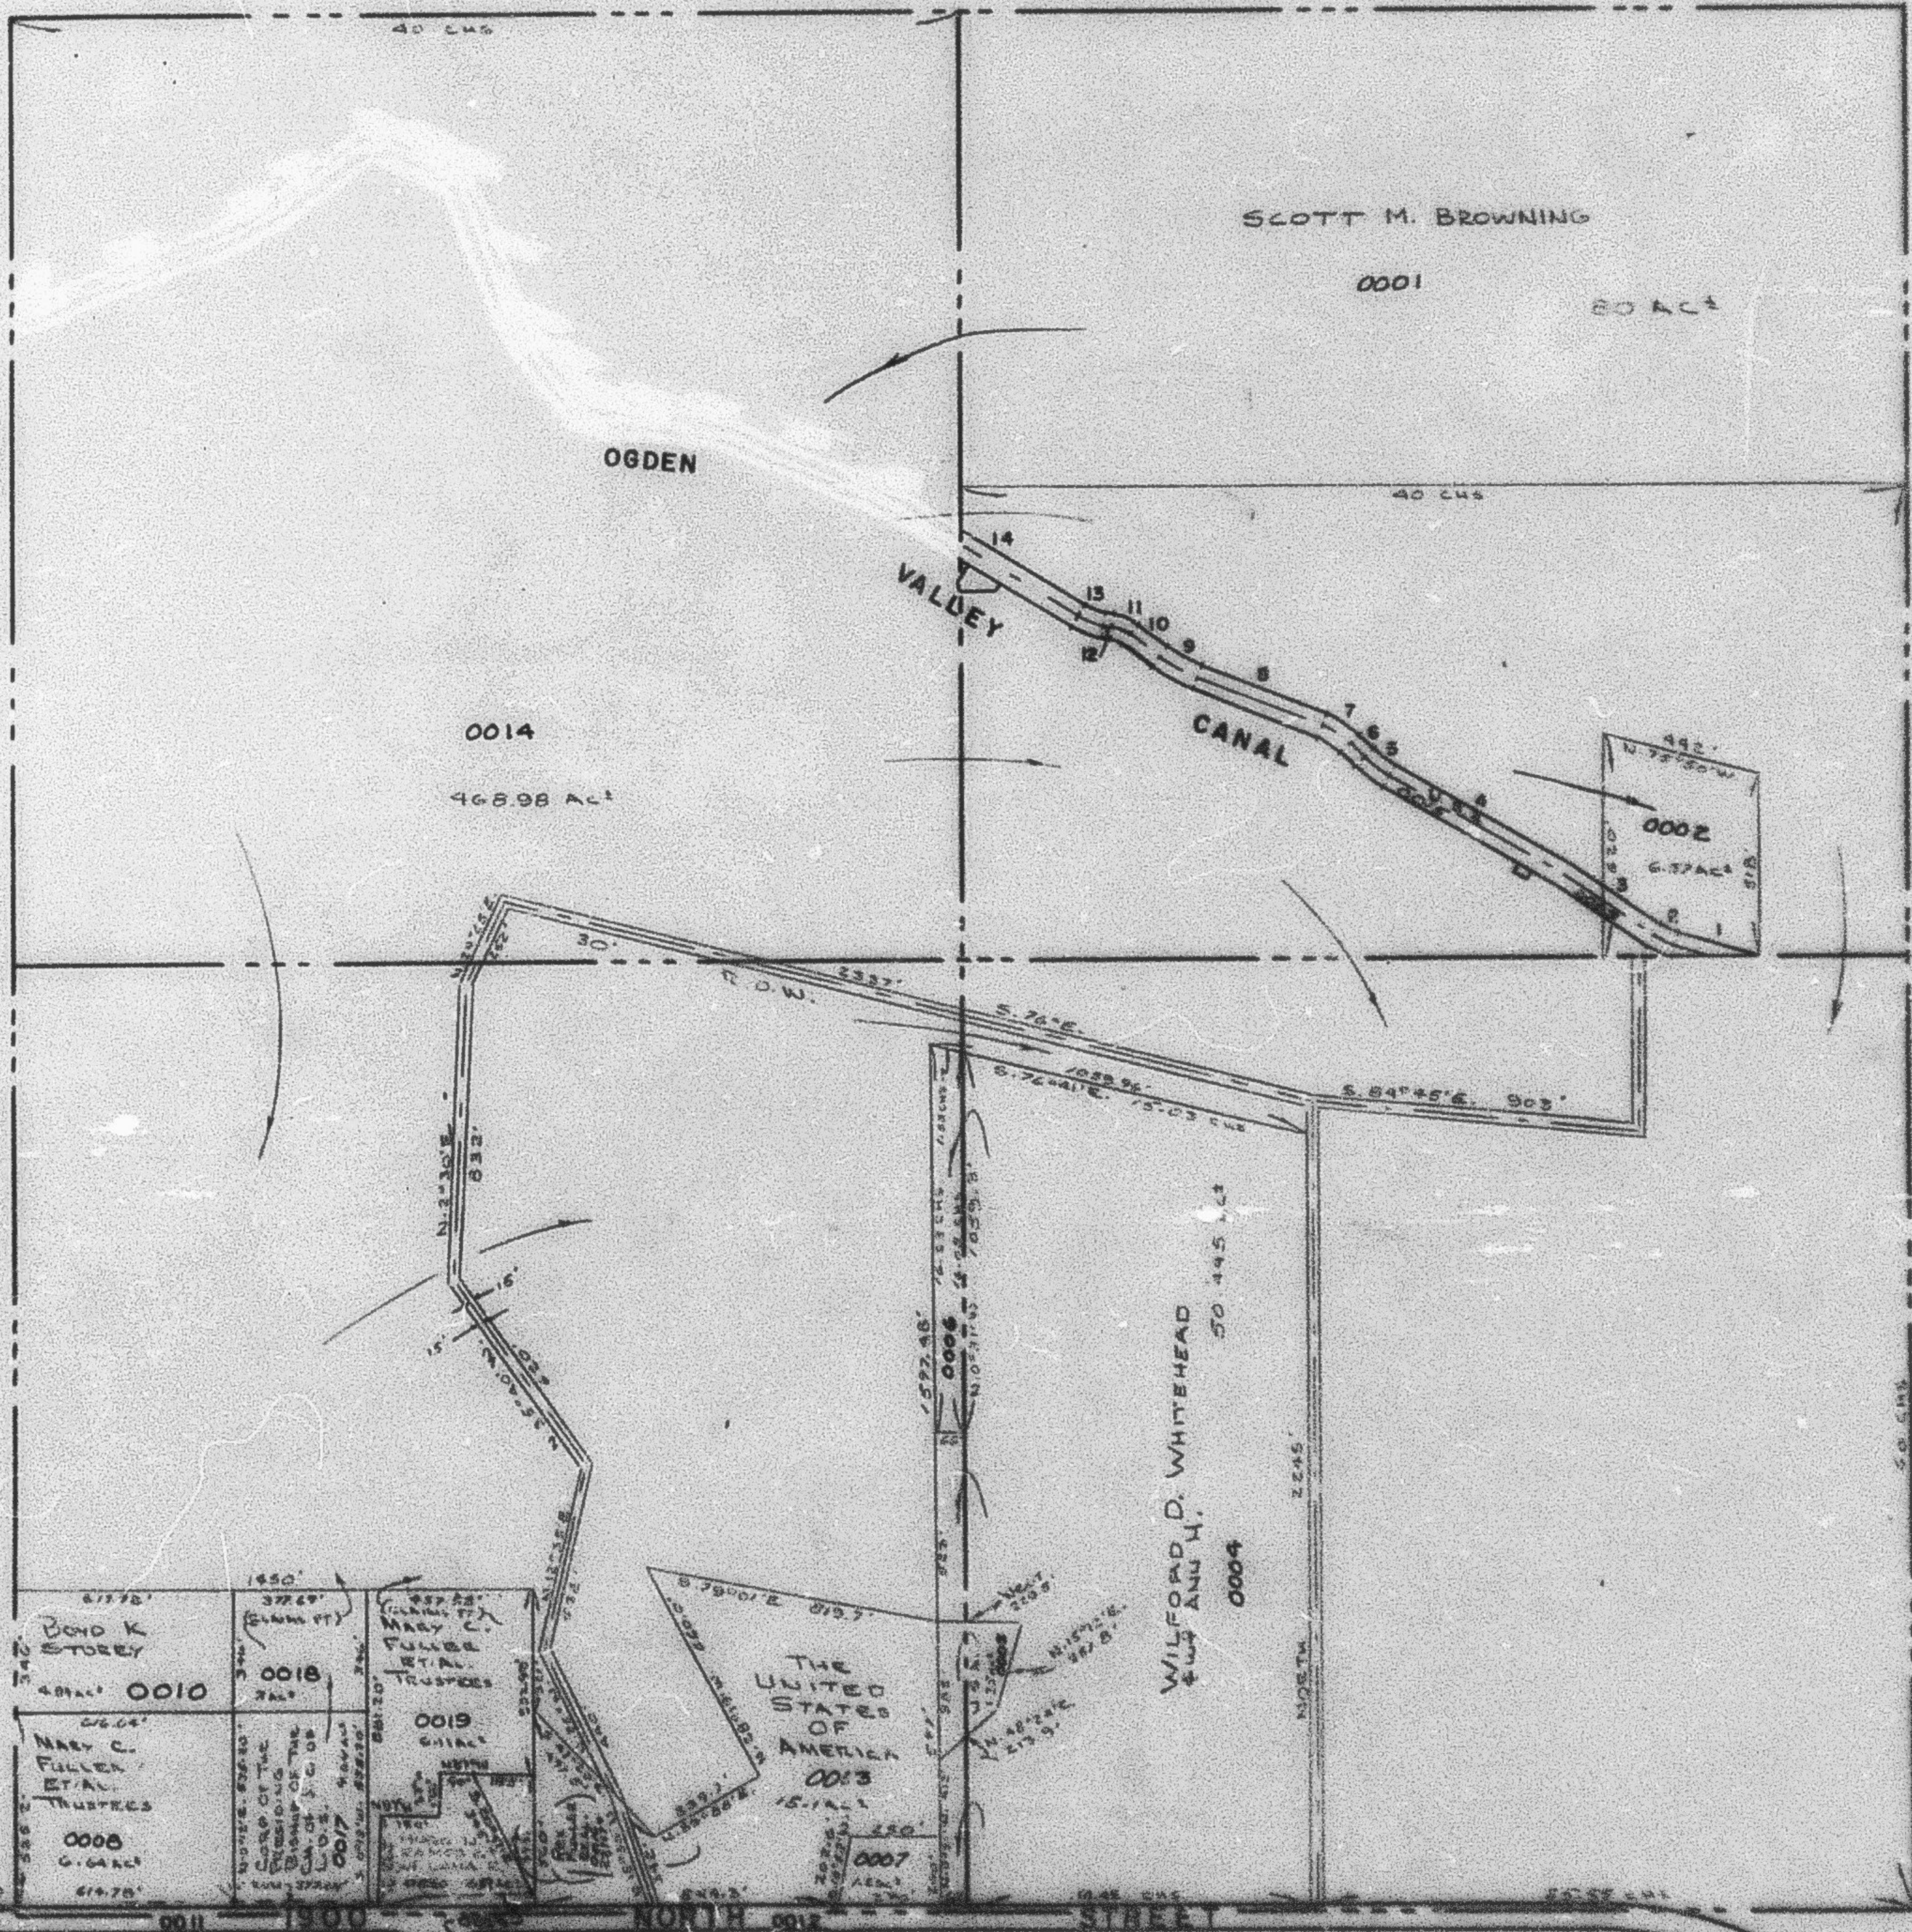

SEE BOOK 23, PAGE 12

SEC. LINE S. 89°48' E. 2652.1'

E. OF 1900 N. ST. S. 89°19' E.

SEE BOOK 20, PAGE 1

W.F.J. II-72