

PART OF SECTIONS 28, 29, 32 & 33, T.7N., R.1E., S.L.B. & M.

# NORDIC VALLEY ESTATES NO. 2

LOTS 30-35 & 46-51


IN WEBER COUNTY

SCALE 1" = 100'

TAXING UNIT: 317

SEE PAGE 54

BOTTOM OF  
20' DRAINAGE  
DITCH

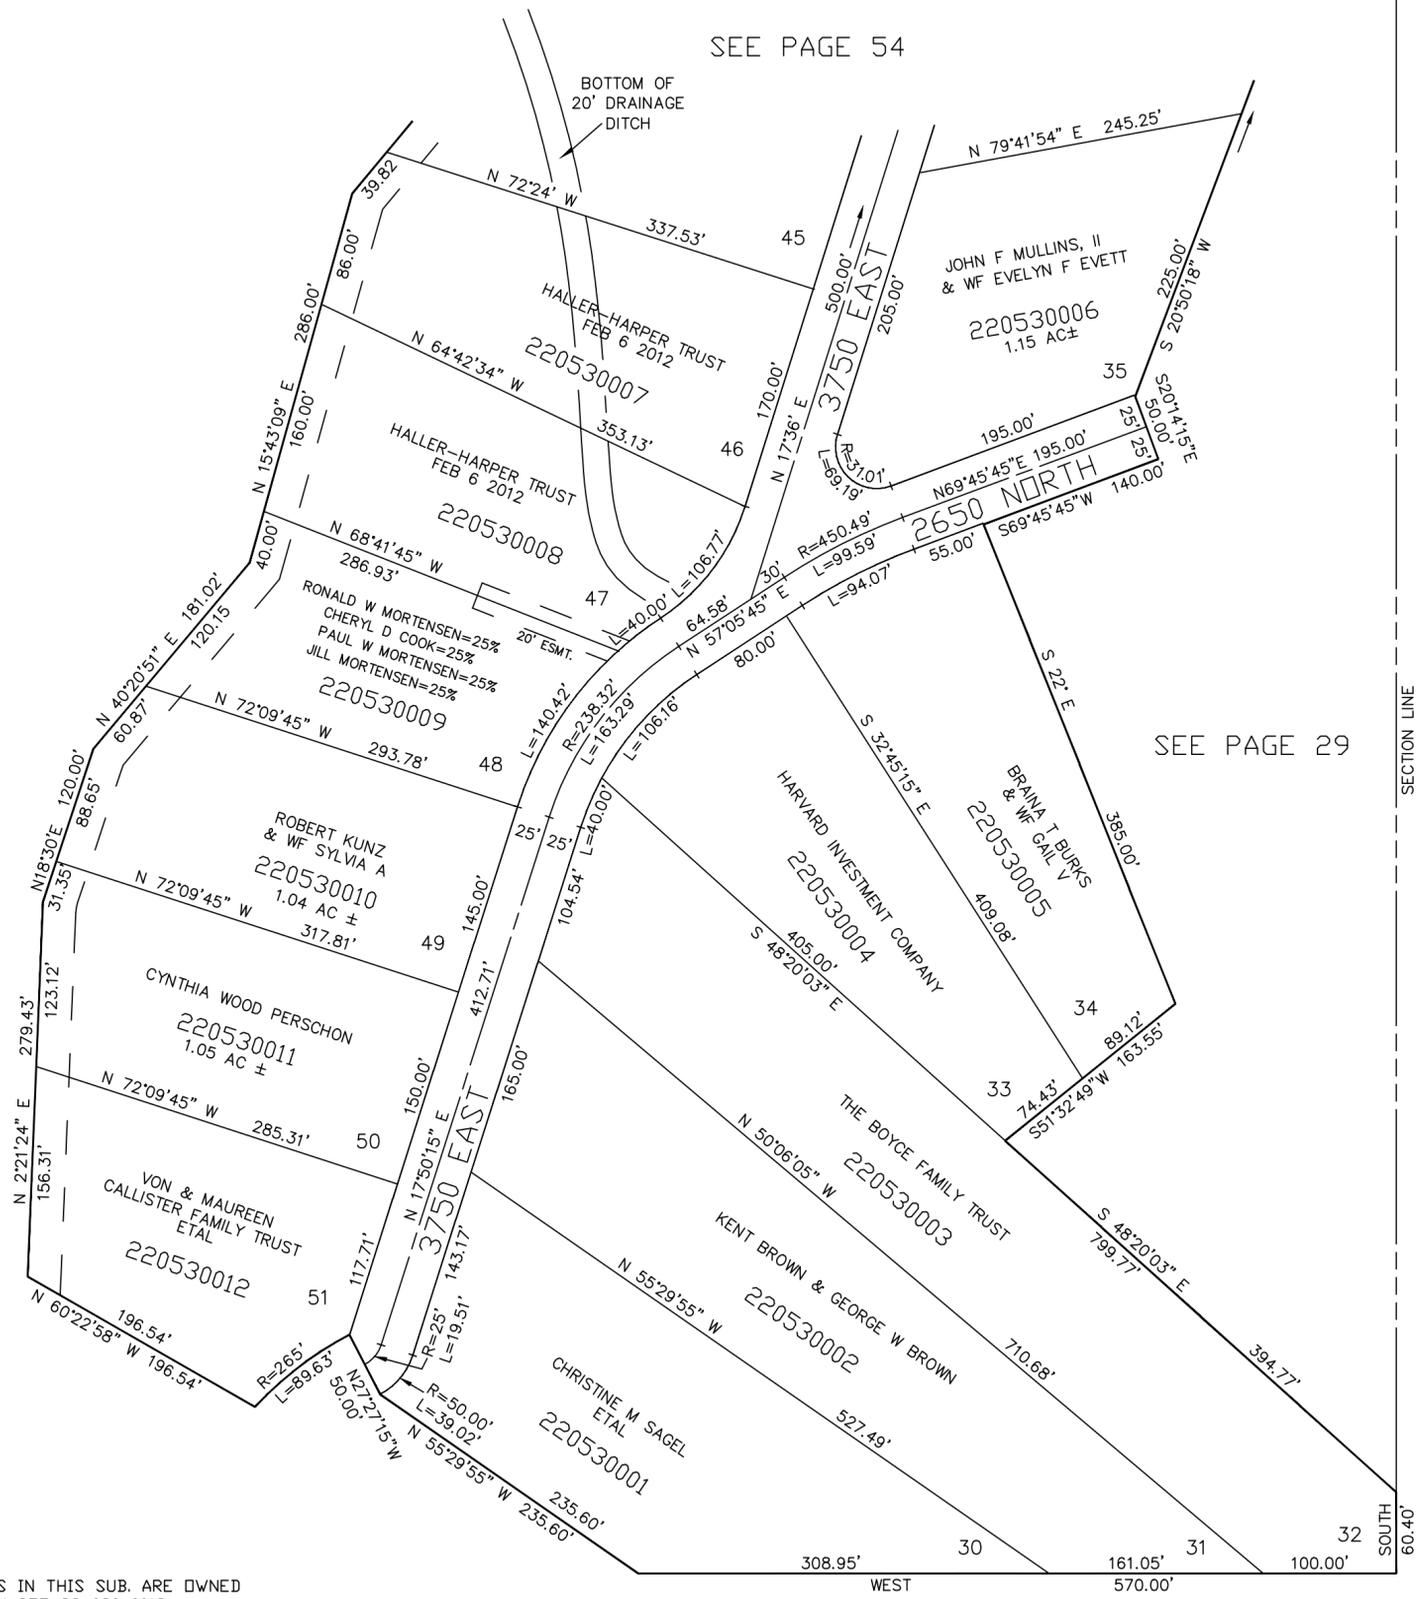

SEE PAGE 31

SEE PAGE 29

SECTION LINE

SEE PAGE 30

FOR COMPLETE ENG DATA SEE ORIGINAL DEDICATION PLAT IN BOOK 16, PAGE 40 OF RECORDS.

NOTE: ALL ROADS IN THIS SUB. ARE OWNED BY WEBER COUNTY SEE 22-030-0018

25' UTILITY & DRAINAGE EASEMENTS EACH SIDE OF PROPERTY LINES AS INDICATED BY DASHED LINES EXCEPT AS OTHERWISE SHOWN.