

PART OF SECTIONS 28, 29, 32 & 33, T.7N., R.1E., S.L.B.&M.

54

NORDIC VALLEY ESTATES NO. 2

LOTS 36 TO 48


WEBER COUNTY

SCALE 1"=100'

TAXING UNITS: 28, 33

PREFIX: 22-054

EXCEPT WHERE OTHERWISE SHOWN,
ALL LOTS WITHIN SECS. 29 & 28
ARE OWNED BY SILVER BELL CORP.

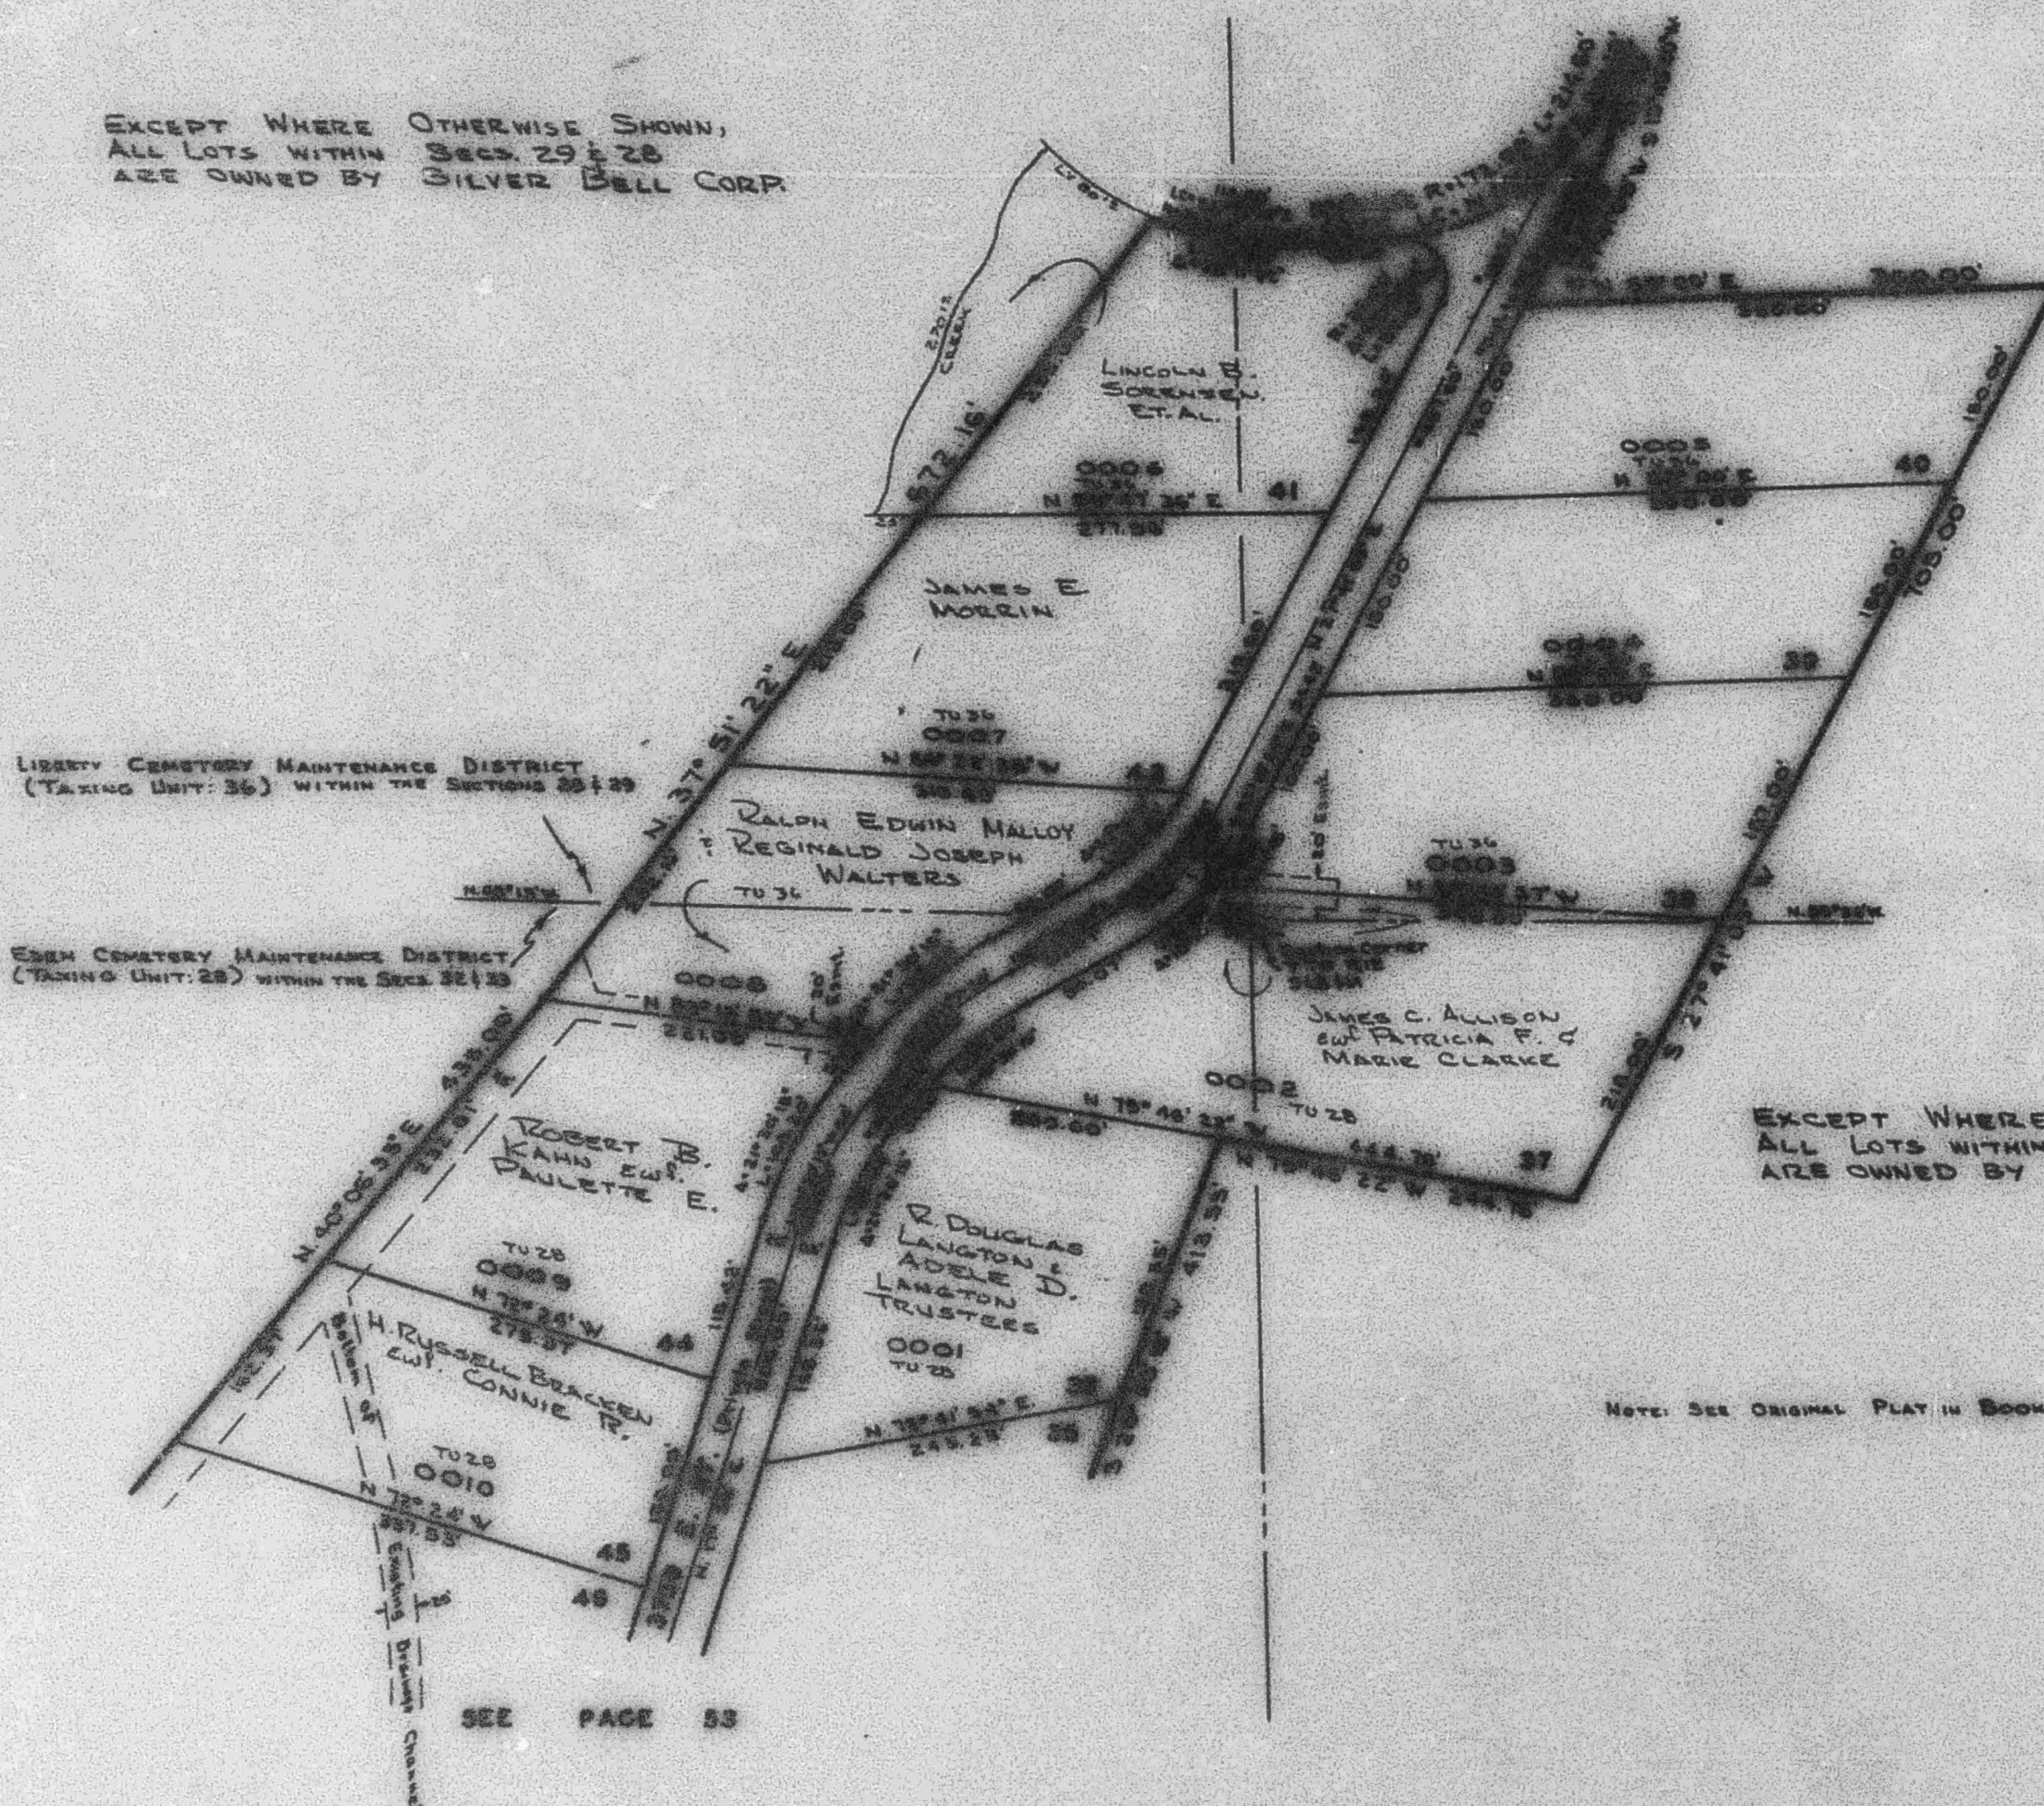

EXCEPT WHERE OTHERWISE SHOWN,
ALL LOTS WITHIN SECS 32 & 33
ARE OWNED BY MARIE CLARKE

NOTE: SEE ORIGINAL PLAT IN BOOK 16, PAGE 40.

SEE PAGE 53