

PART OF THE S.E. 1/4 OF SEC. 21, T.7N., R.1E., S.L.B. & M.

PATIO SPRINGS UNIT NO. 1


LOTS 53-60, 69-72, & M-0

AMENDED LOT 60

IN WEBER COUNTY

SCALE 1" = 60'

TAXING UNIT: 223

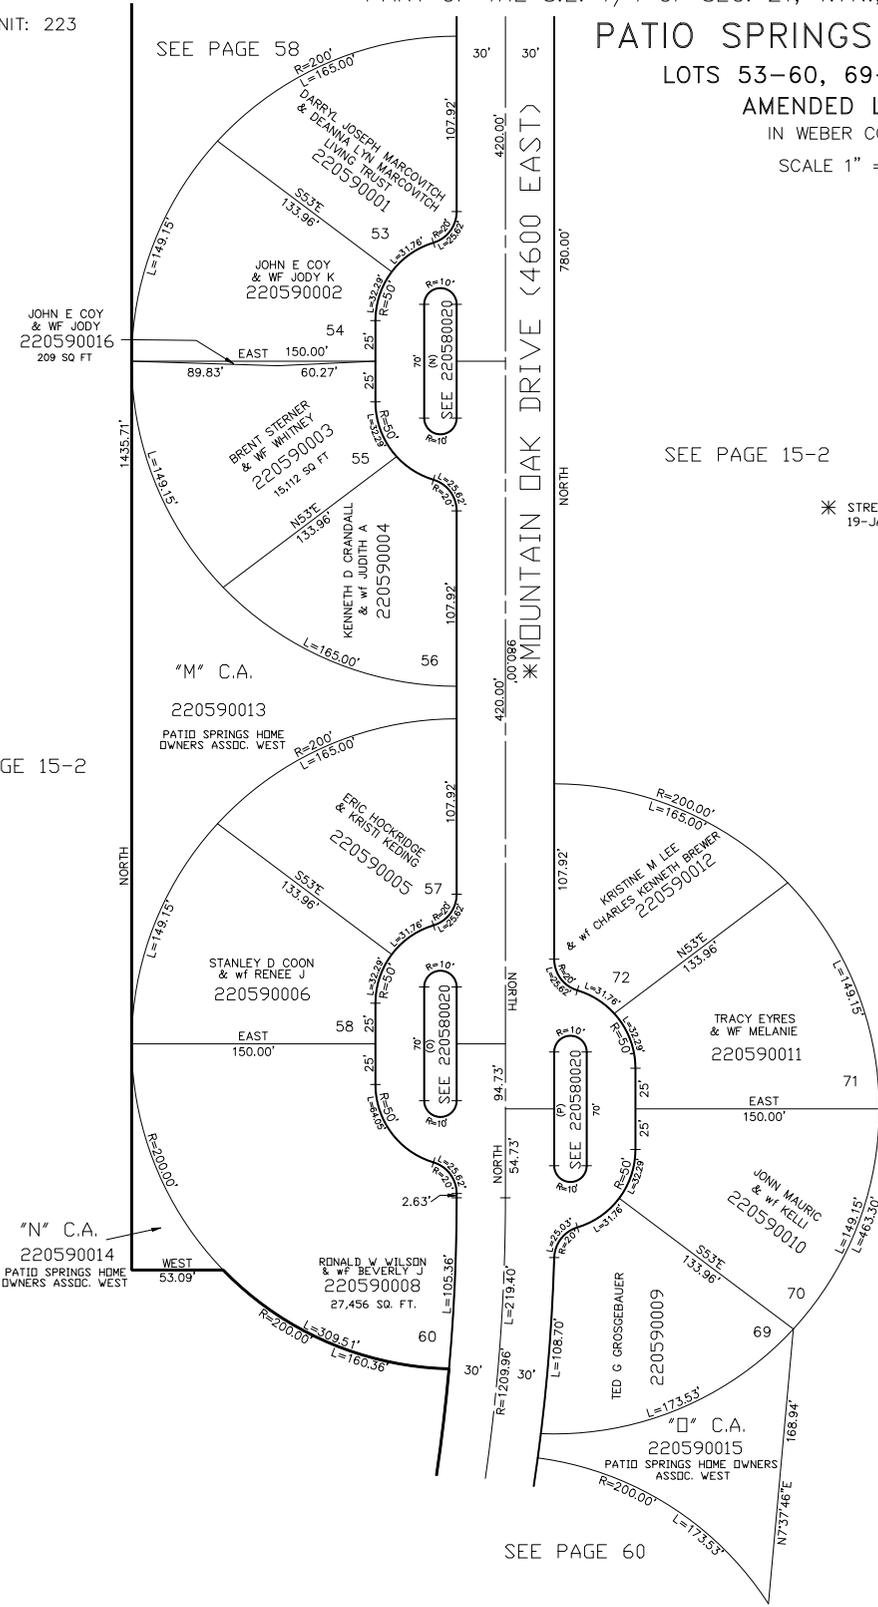

SEE PAGE 58

DARRYL JOSEPH MARCOVITCH
& DEANNA LYNN MARCOVITCH
LIVING TRUST
220590001

JOHN E COY
& WF JODY K
220590002

BRENT STERNER
& WF WHITNEY
220590003

KENNETH D GRANDALL
& WF JUDITH A
220590004

JOHN E COY
& WF JODY
220590016
209 SQ FT

JOHN E COY
& WF JODY K
220590002

EAST 150.00'

BRENT STERNER
& WF WHITNEY
220590003

KENNETH D GRANDALL
& WF JUDITH A
220590004

"M" C.A.
220590013
PATIO SPRINGS HOME
OWNERS ASSOC. WEST

ERIC HOCKRIDGE
& KRISTI KEING
220590005

STANLEY D COON
& WF RENEE J
220590006

SEE PAGE 15-2

"N" C.A.
220590014
PATIO SPRINGS HOME
OWNERS ASSOC. WEST

RONALD W WILSON
& WF BEVERLY J
220590008
27,456 SQ. FT.

TED C GROSCHBAUER
220590009

JOHN MAURIC
& WF KELLI
220590010

MOUNTAIN OAK DRIVE (4600 EAST)

SEE PAGE 15-2

* STREET NAME CHANGED
19-JAN-95 1744-1014

SEE PAGE 60