

PART OF N.W. 1/4 OF SEC. 30, T.7 N., R.1 E., S.L.B. & M.
SPRING MOUNTAIN RANCHETTES NO. 2

63

LOTS 33-37, 40, G

TAXING UNIT 36

IN WEBER COUNTY

PREFIX 22-063

SCALE 1" = 50'

EXCEPT WHERE OTHERWISE SHOWN
 ALL LOTS OWNED BY
 SPRING MOUNTAIN RANCH


N. 1/4 COR. SEC. 30

S. 81°55' W.
 256.02'

SEE PAGE
 26

COMMON AREA

"G"

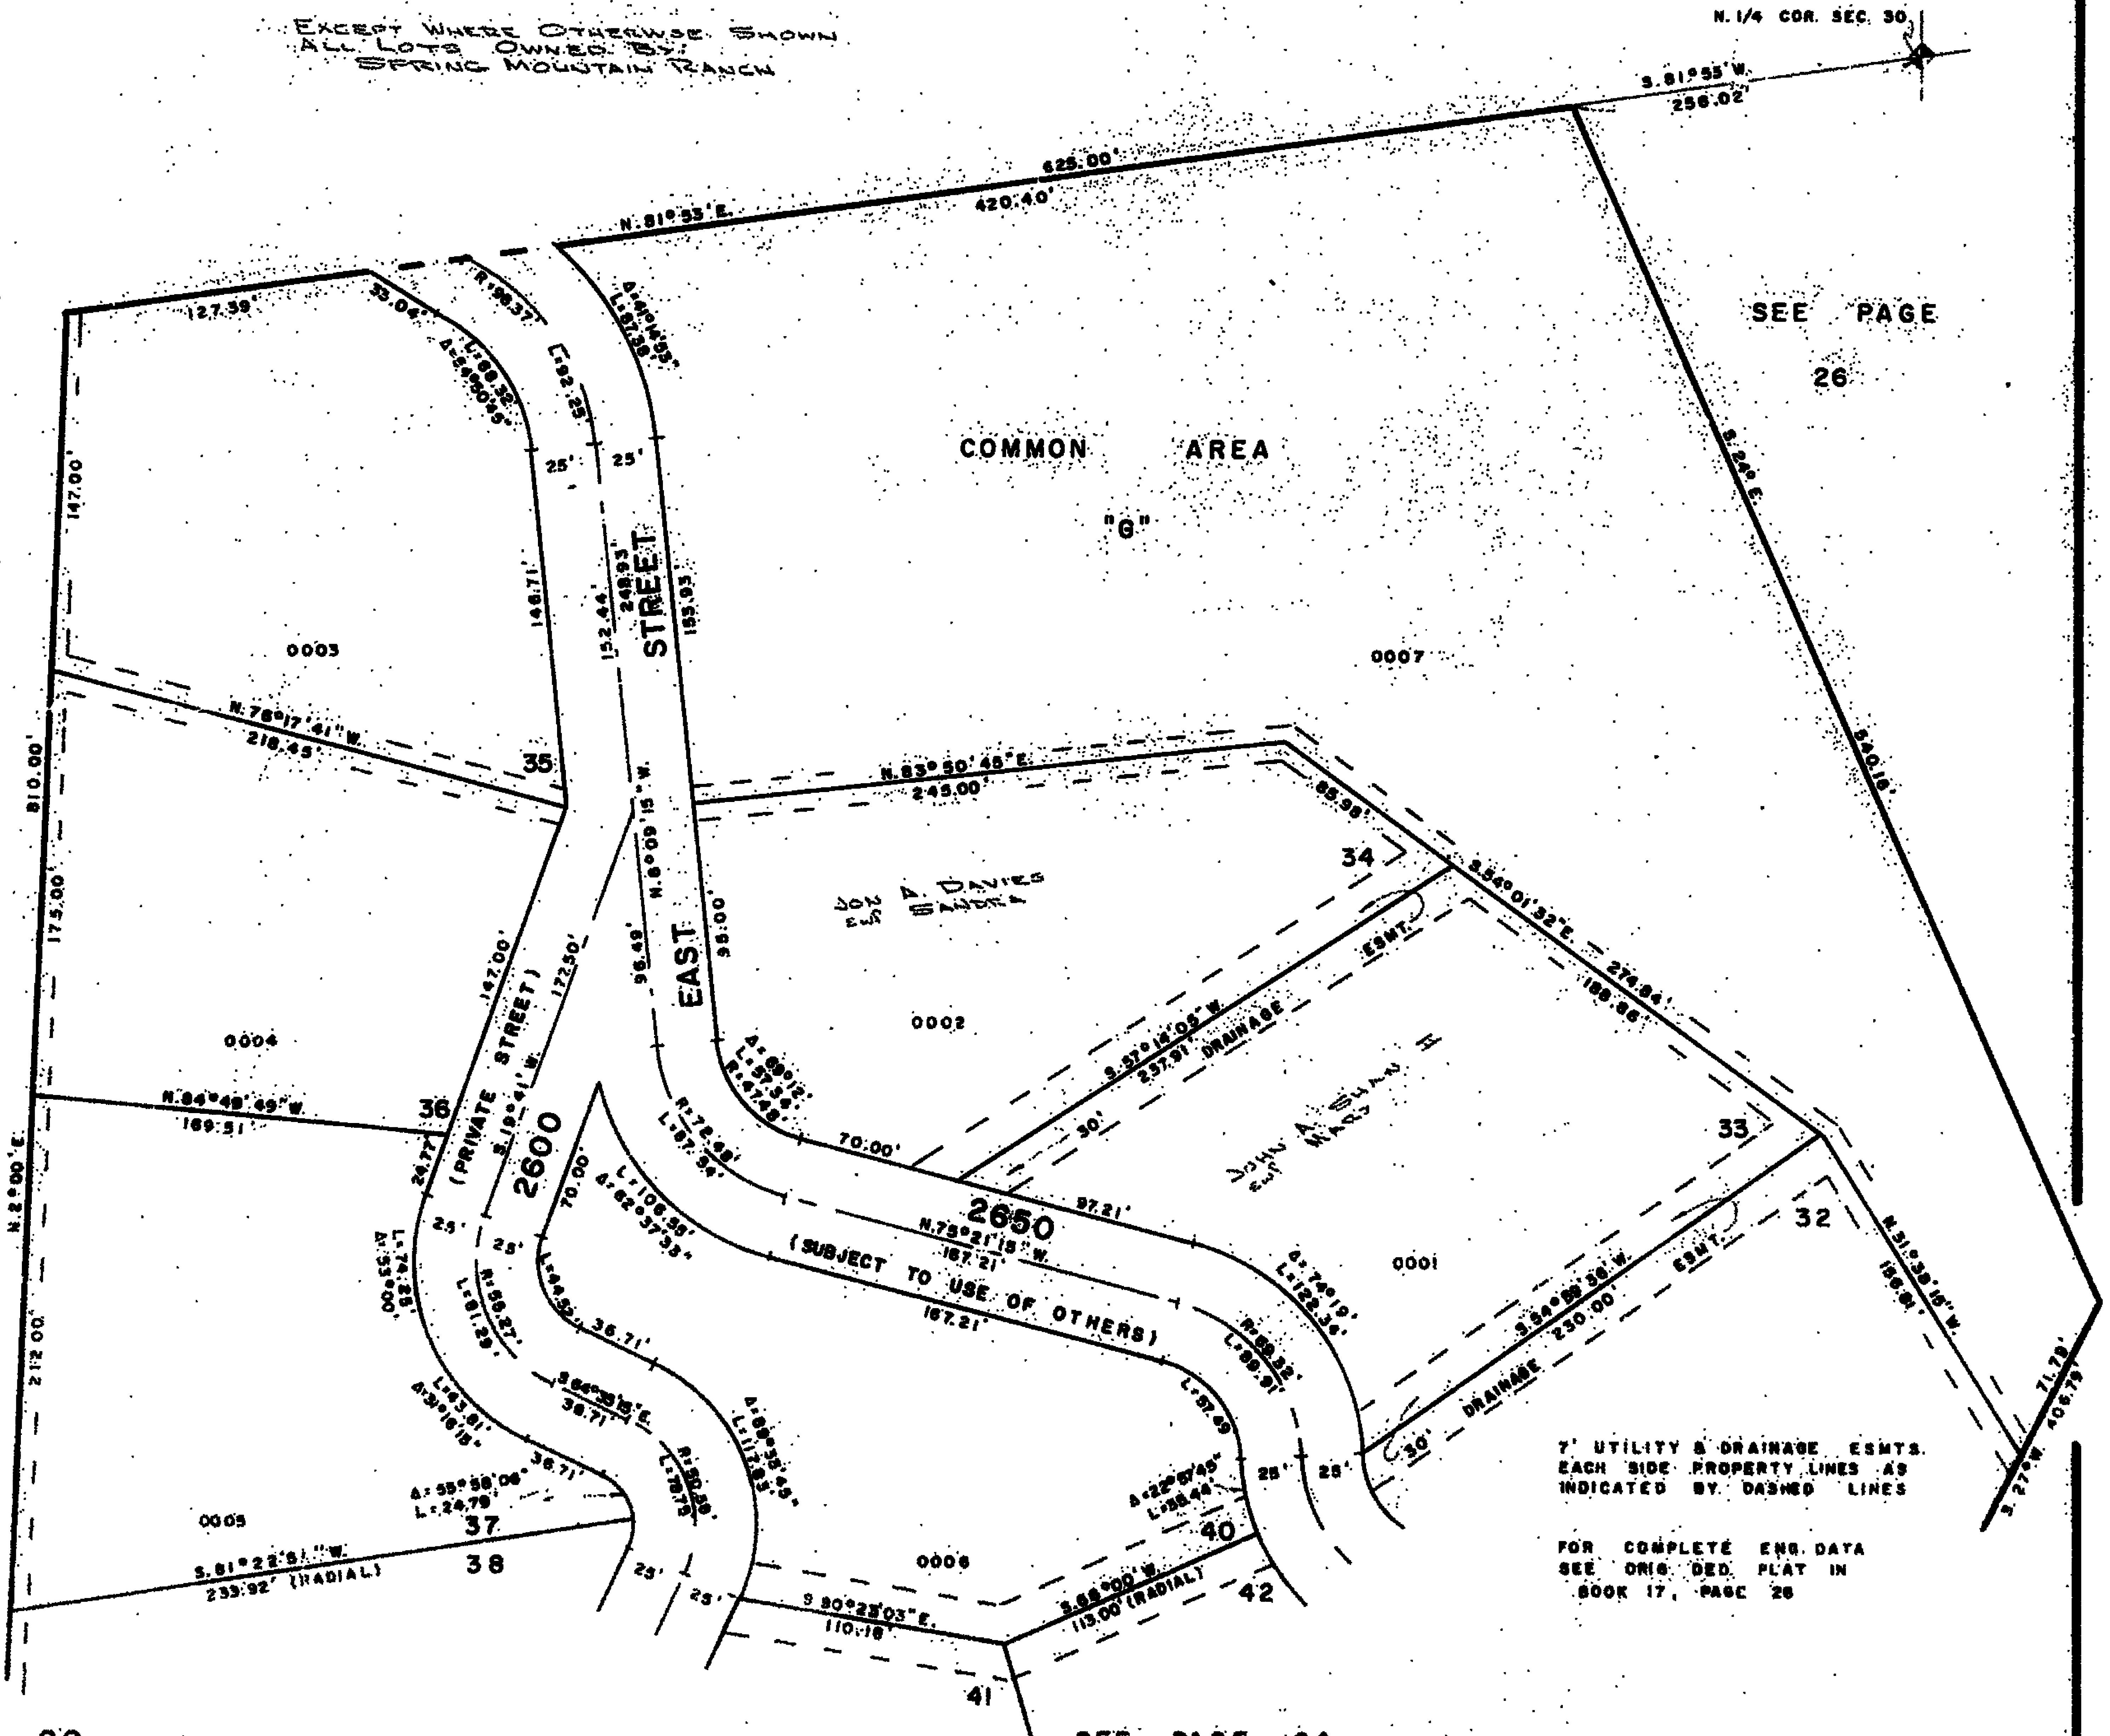

7' UTILITY & DRAINAGE ESMTS.
 EACH SIDE PROPERTY LINES AS
 INDICATED BY DASHED LINES

FOR COMPLETE ENG. DATA
 SEE ORIG. DED. PLAT IN
 BOOK 17, PAGE 26