

PART OF N.W. 1/4 OF SEC. 30, T.7 N., R.1 E., S.L.B. & M.
SPRING MOUNTAIN RANCHETTES NO. 2

63

LOTS 33-37, 40, G

IN WEBER COUNTY

TAXING UNIT 36

PREFIX: 22-063

SCALE 1" = 50'

EXCEPT WHERE OTHERWISE SHOWN
ALL LOTS OWNED BY:
SPRING MOUNTAIN RANCH

COMMON AREA "G" & ALL
PRIVATE STREETS OWNED BY:
SPRING MOUNTAIN LOT
OWNERS ASSOCIATION

N. 1/4 COR. SEC. 30.

S. 81°55' W.
258.02'


SEE PAGE

26

SPRING MOUNTAIN LOT OWNERS ASSOCIATION

COMMON AREA

"G"

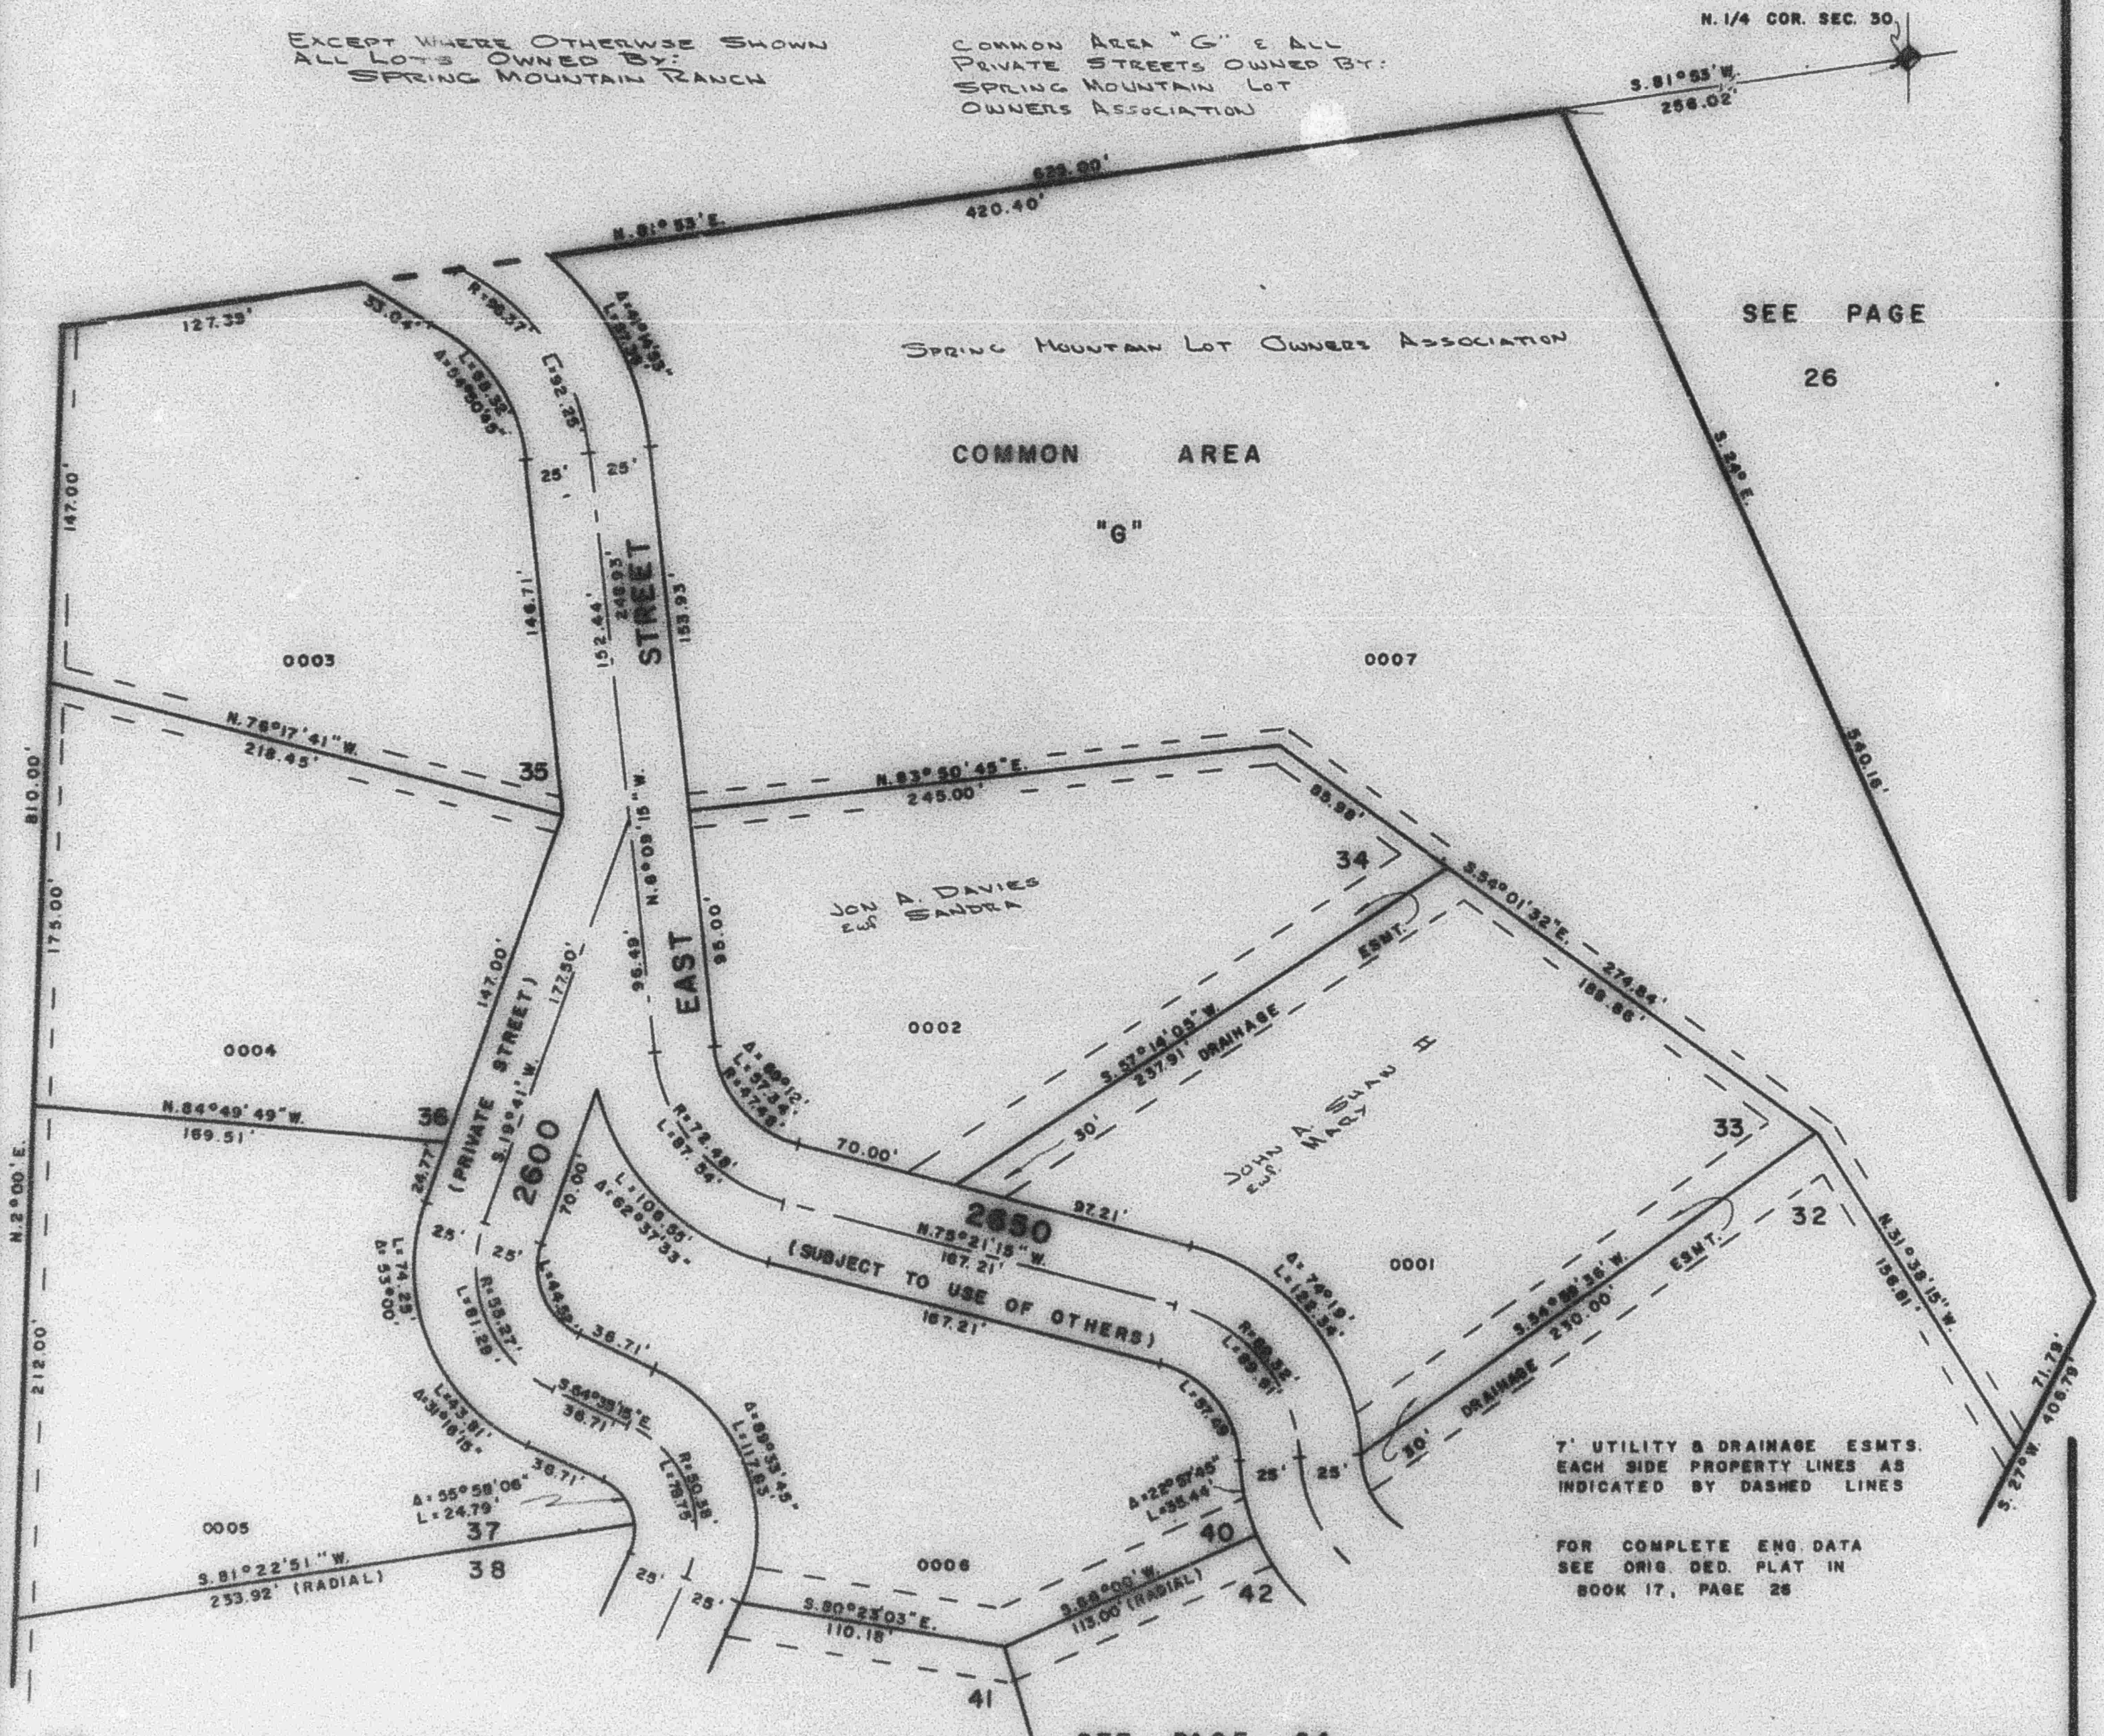

7' UTILITY & DRAINAGE ESMTS.
EACH SIDE PROPERTY LINES AS
INDICATED BY DASHED LINES

FOR COMPLETE ENG. DATA
SEE ORIG. DED. PLAT IN
BOOK 17, PAGE 26

SEE PAGE 64

W.F.J. 2-72