

PART OF N.W. 1/4 OF SEC. 30, T.7N., R.1E., S.L.B.&M.
SPRING MOUNTAIN RANCHETTES NO. 2

63

LOTS 33-37, 40, G

IN WEBER COUNTY

SCALE 1" = 50'

TAXING UNIT 36

PREFIX 22-063

N 1/4 COR SEC 30

EXCEPT WHERE OTHERWISE SHOWN
 ALL LOTS OWNED BY
 SPRING MOUNTAIN RANCH

COMMON AREA "G" & ALL
 PRIVATE STREETS OWNED BY
 SPRING MOUNTAIN LOT
 OWNERS ASSOCIATION


S 81°53' W
 258.02'

SEE PAGE

26

COMMON AREA

"G"

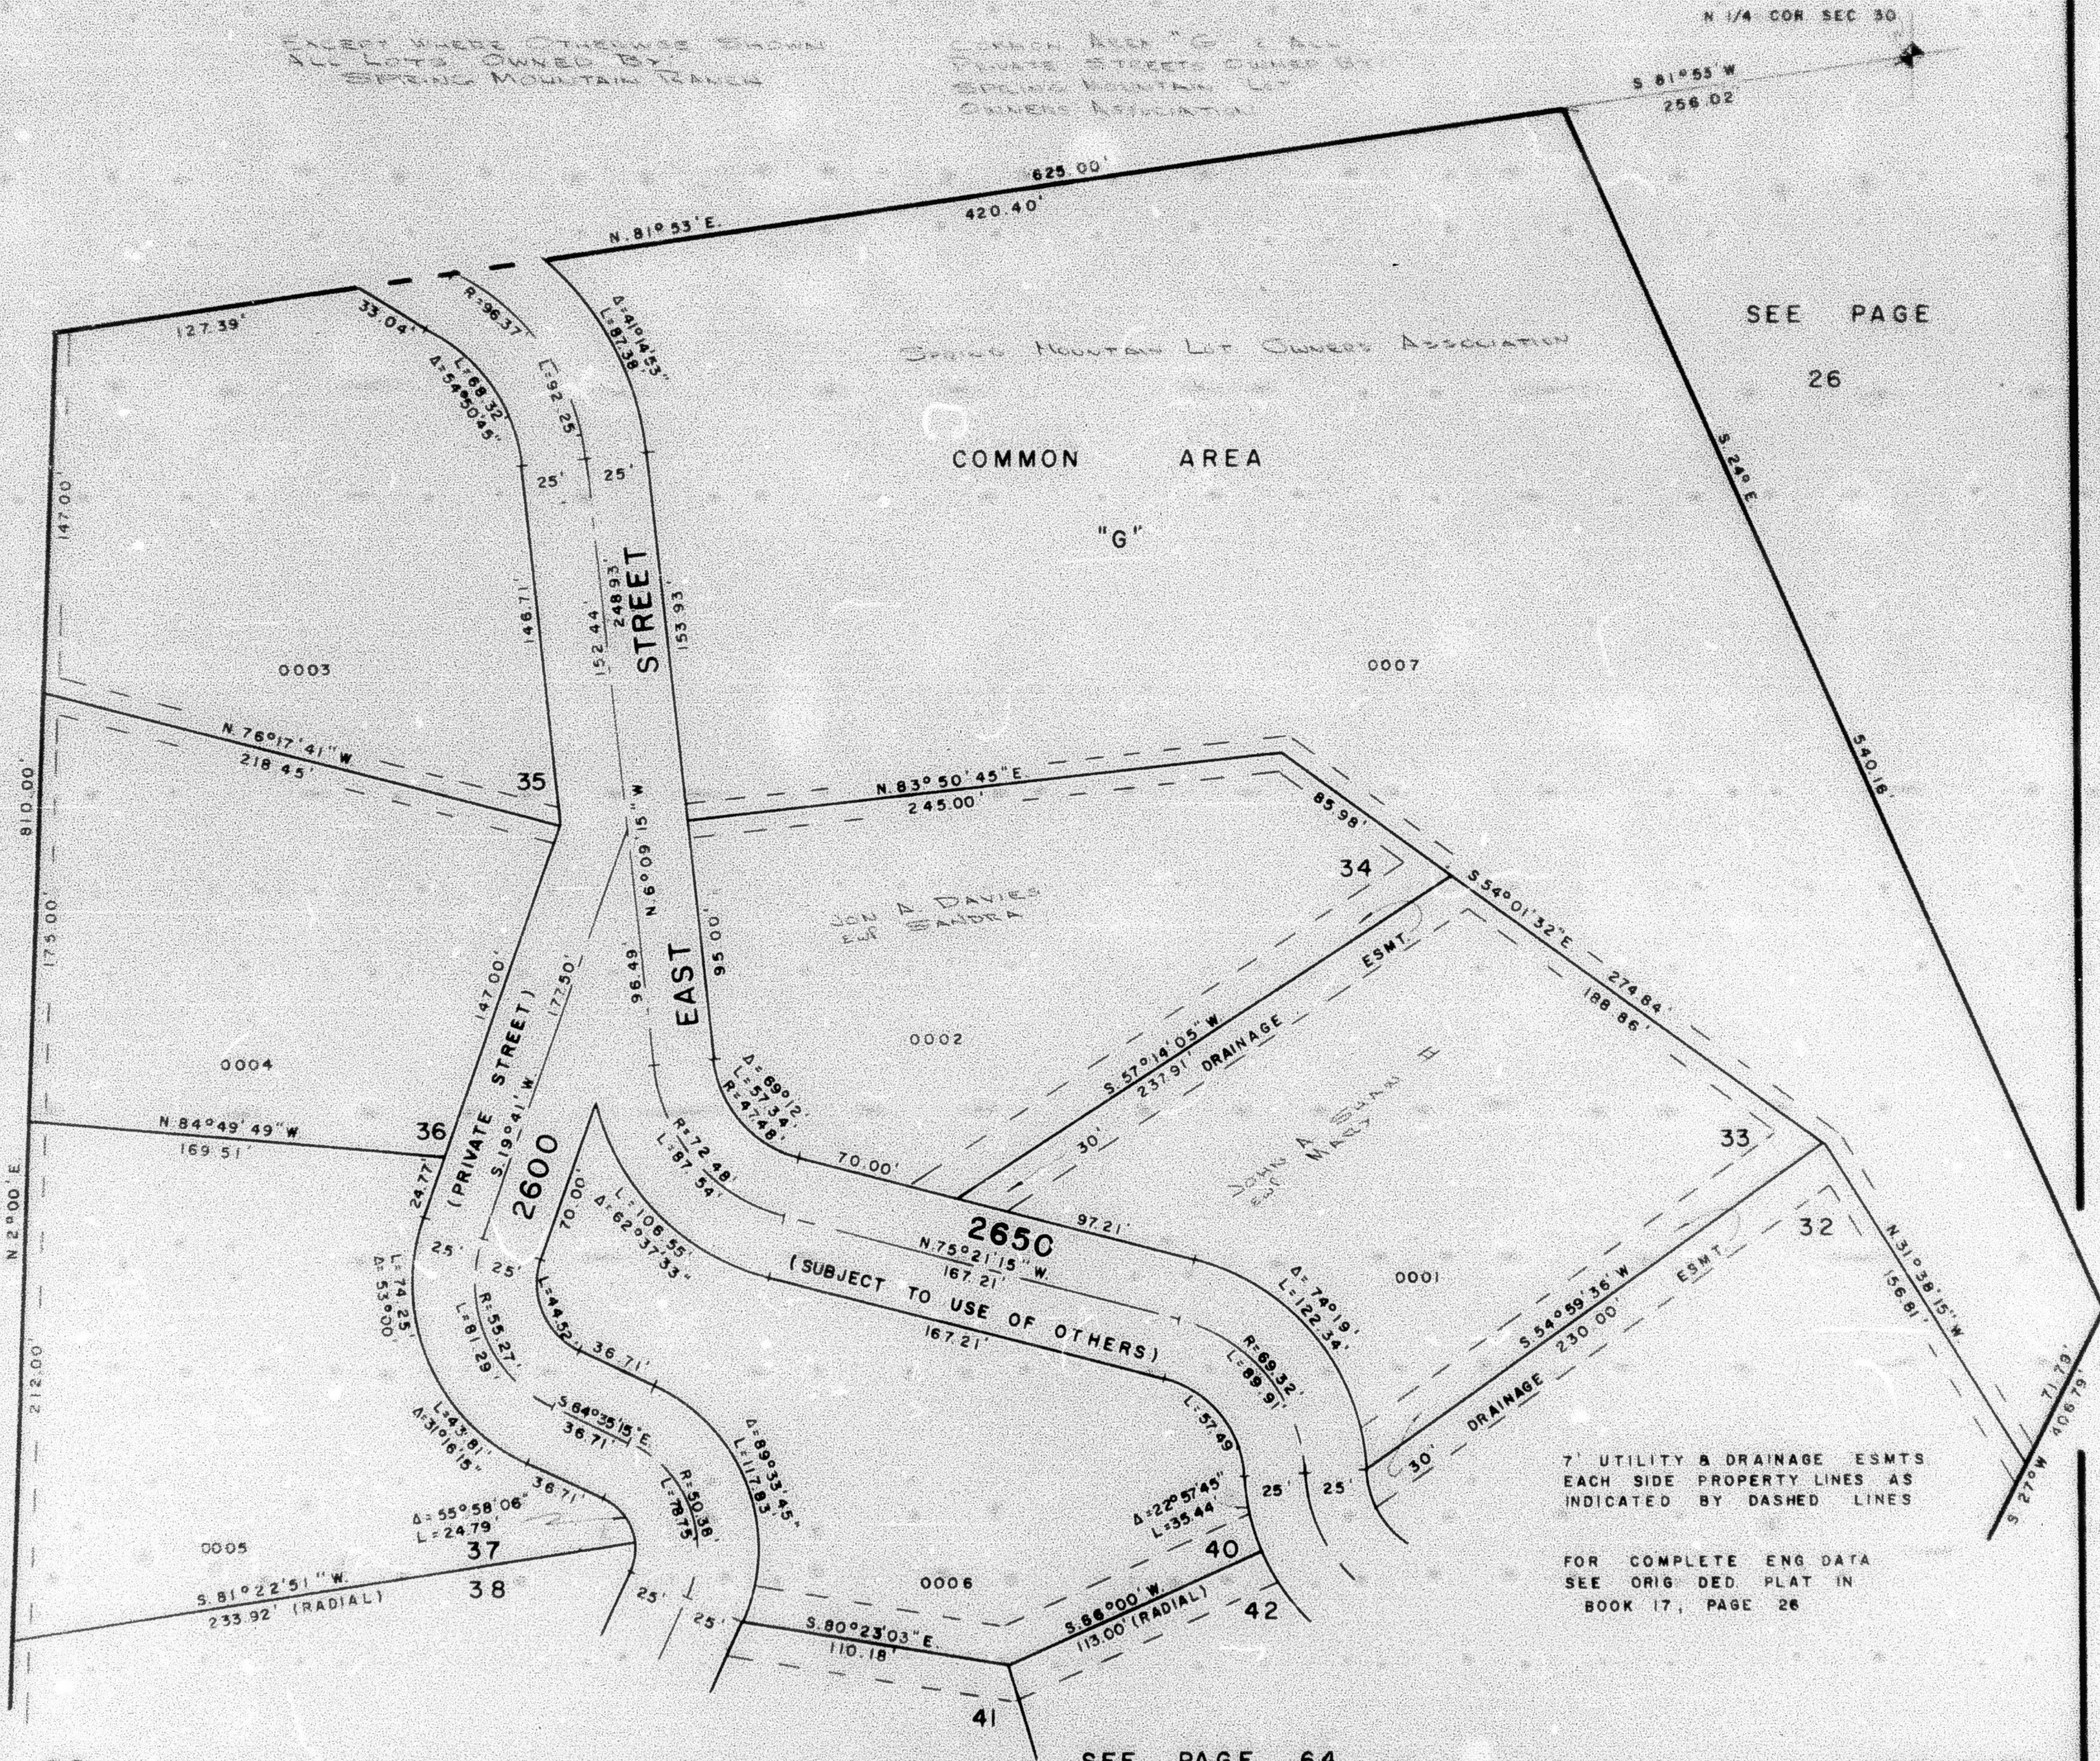

7' UTILITY & DRAINAGE ESMTS
 EACH SIDE PROPERTY LINES AS
 INDICATED BY DASHED LINES

FOR COMPLETE ENG DATA
 SEE ORIG DED. PLAT IN
 BOOK 17, PAGE 26

SEE PAGE 64

W.F.J. 2-72