

PART OF N.W. 1/4 OF SEC. 30, T.7N., R.1E., S.L.B.&M.  
**SPRING MOUNTAIN RANCHETTES NO. 2**

63

LOTS 33-37, 40, G

IN WEBER COUNTY

SCALE 1" = 50'

TAXING UNIT 36

PREFIX: 22-063

EXCEPT WHERE OTHERWISE SHOWN  
 ALL LOTS OWNED BY:  
 SPRING MOUNTAIN RANCH

COMMON AREA "G" & ALL  
 PRIVATE STREETS OWNED BY:  
 SPRING MOUNTAIN LOT  
 OWNERS ASSOCIATION

N. 1/4 COR. SEC. 30

SEE PAGE 9-2


SEE PAGE

26

SPRING MOUNTAIN LOT OWNERS ASSOCIATION

COMMON AREA

"G"

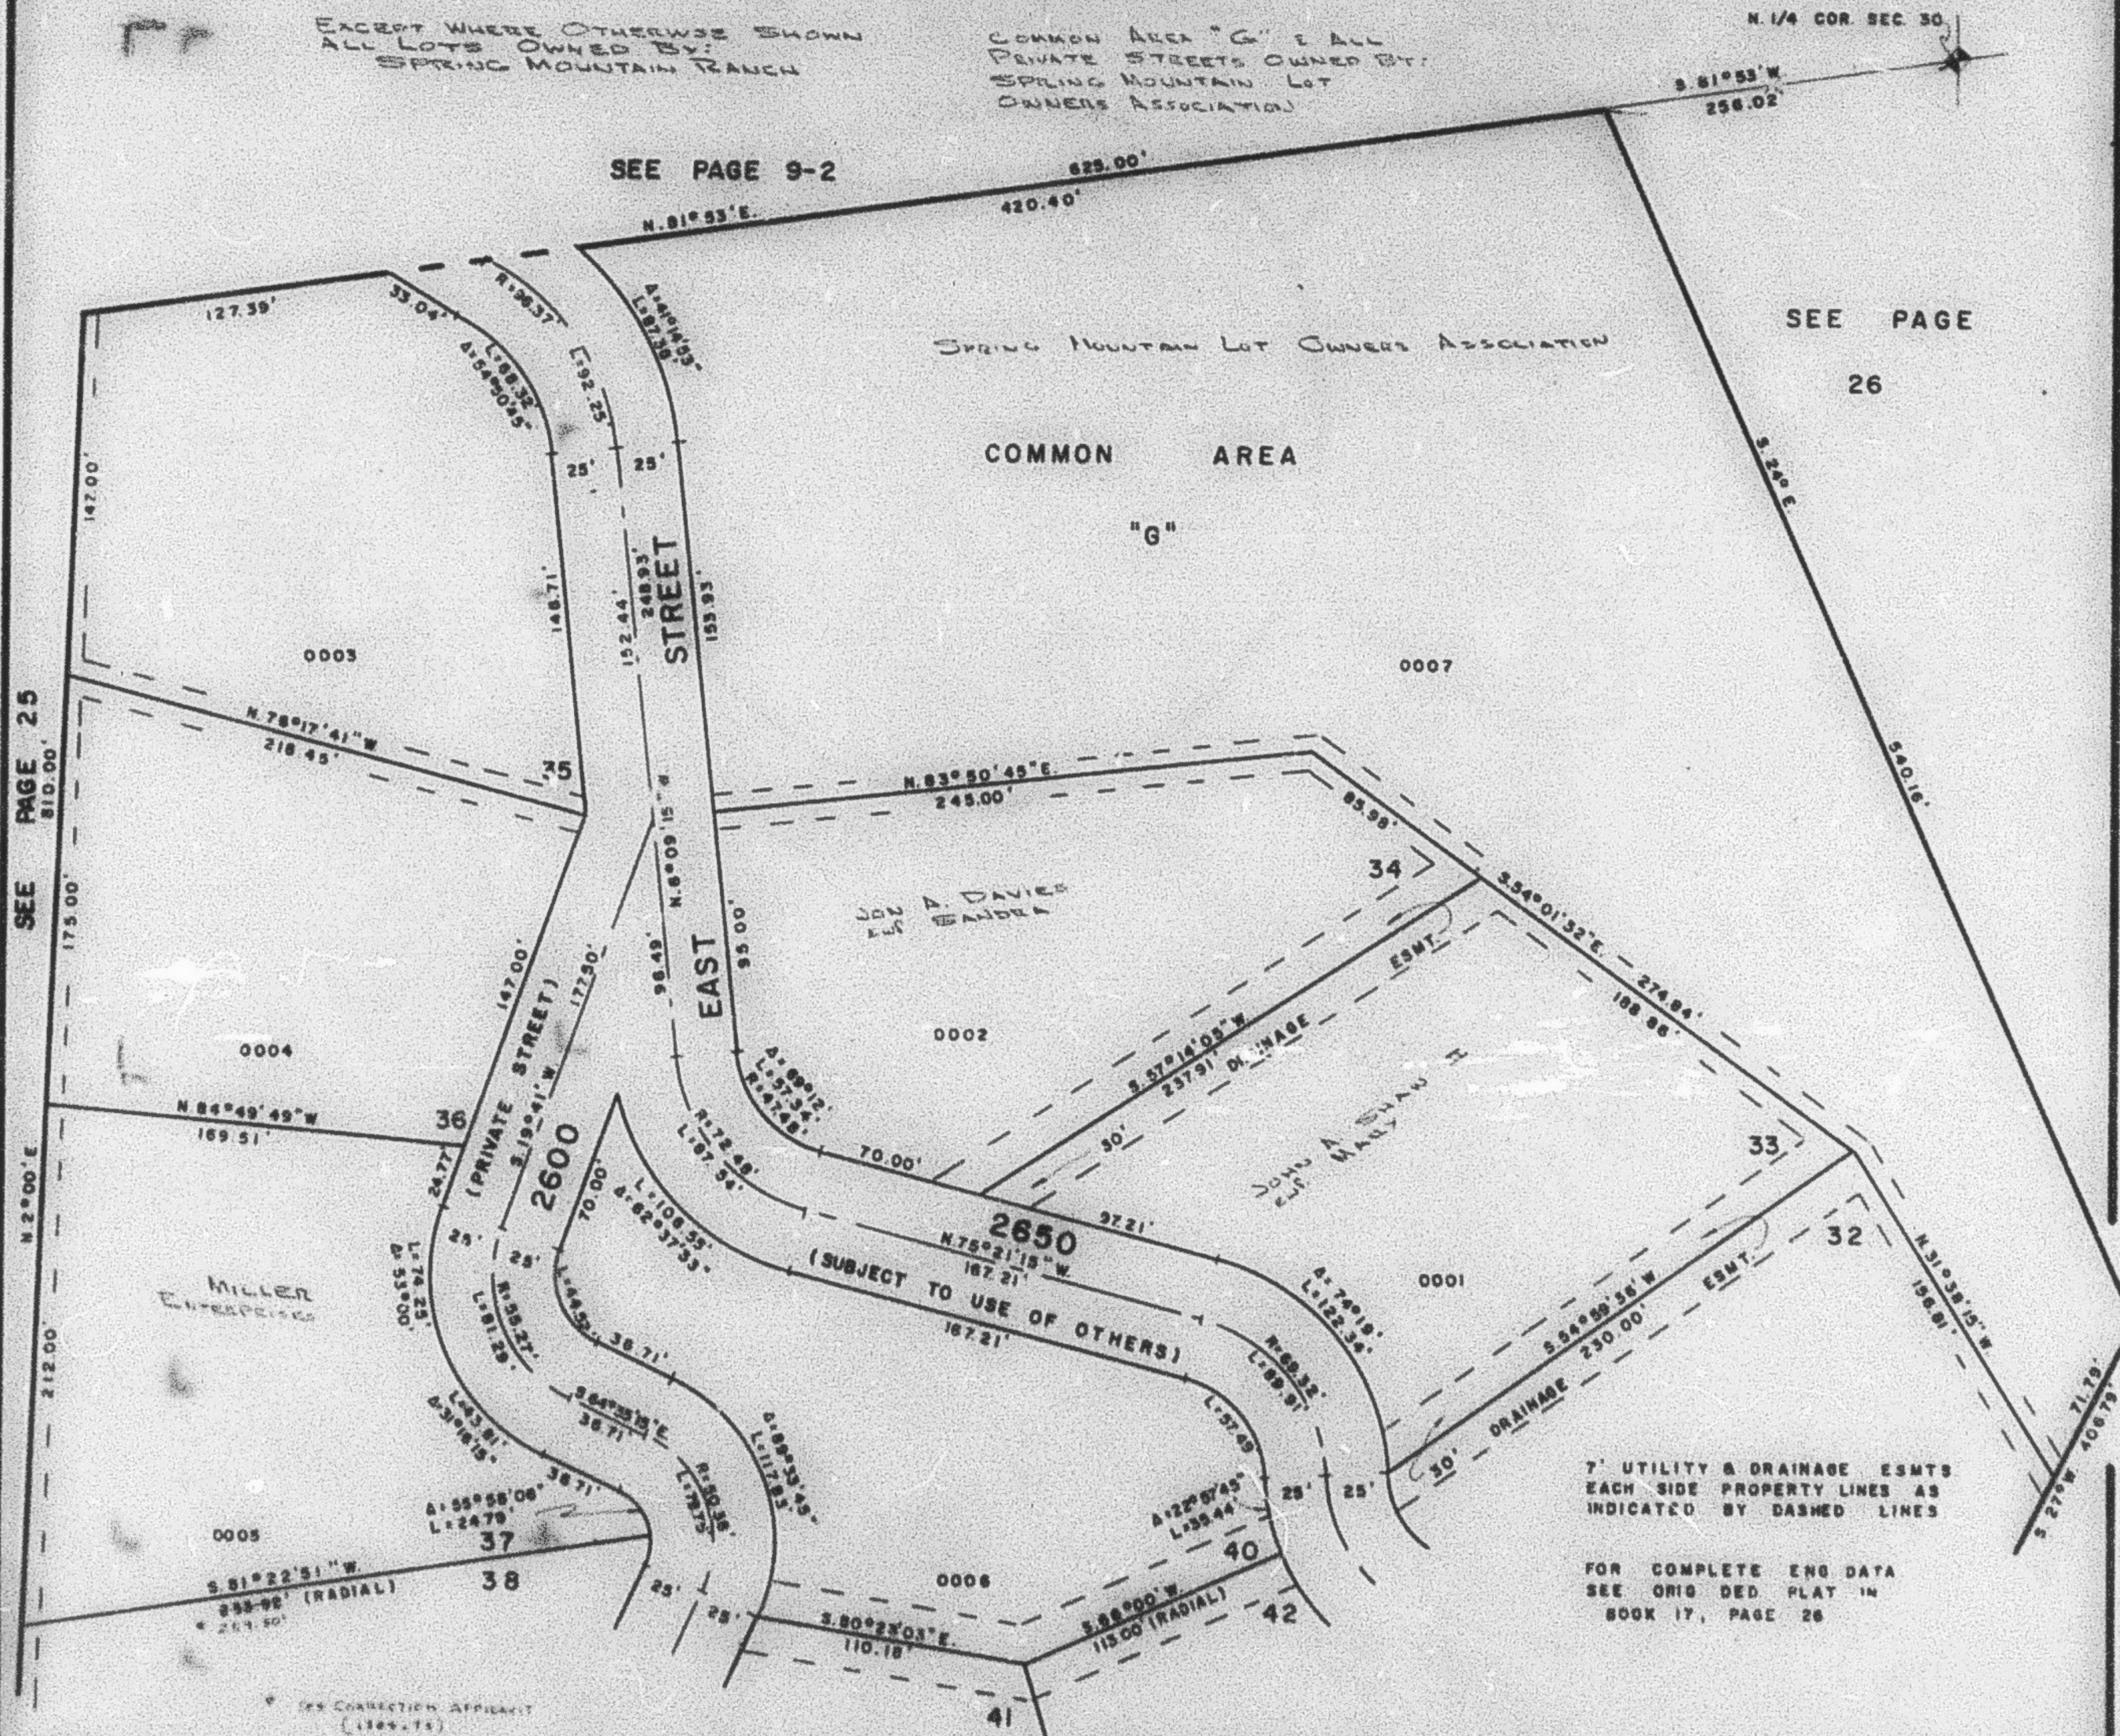

22

SEE PAGE 64

W.F.J. 2-72