

PART OF THE NW.1/4, OF SEC. 30, T.7N., R.1E., S.L.B. & M.
SPRING MOUNTAIN RANCHETTES NO. 2

LOTS 33-37, 40, G

TAXING UNIT: 36


IN WEBER COUNTY

SCALE 1" = 60'

SEE PAGE 9-2

SEE PAGE 26

SEE PAGE 25

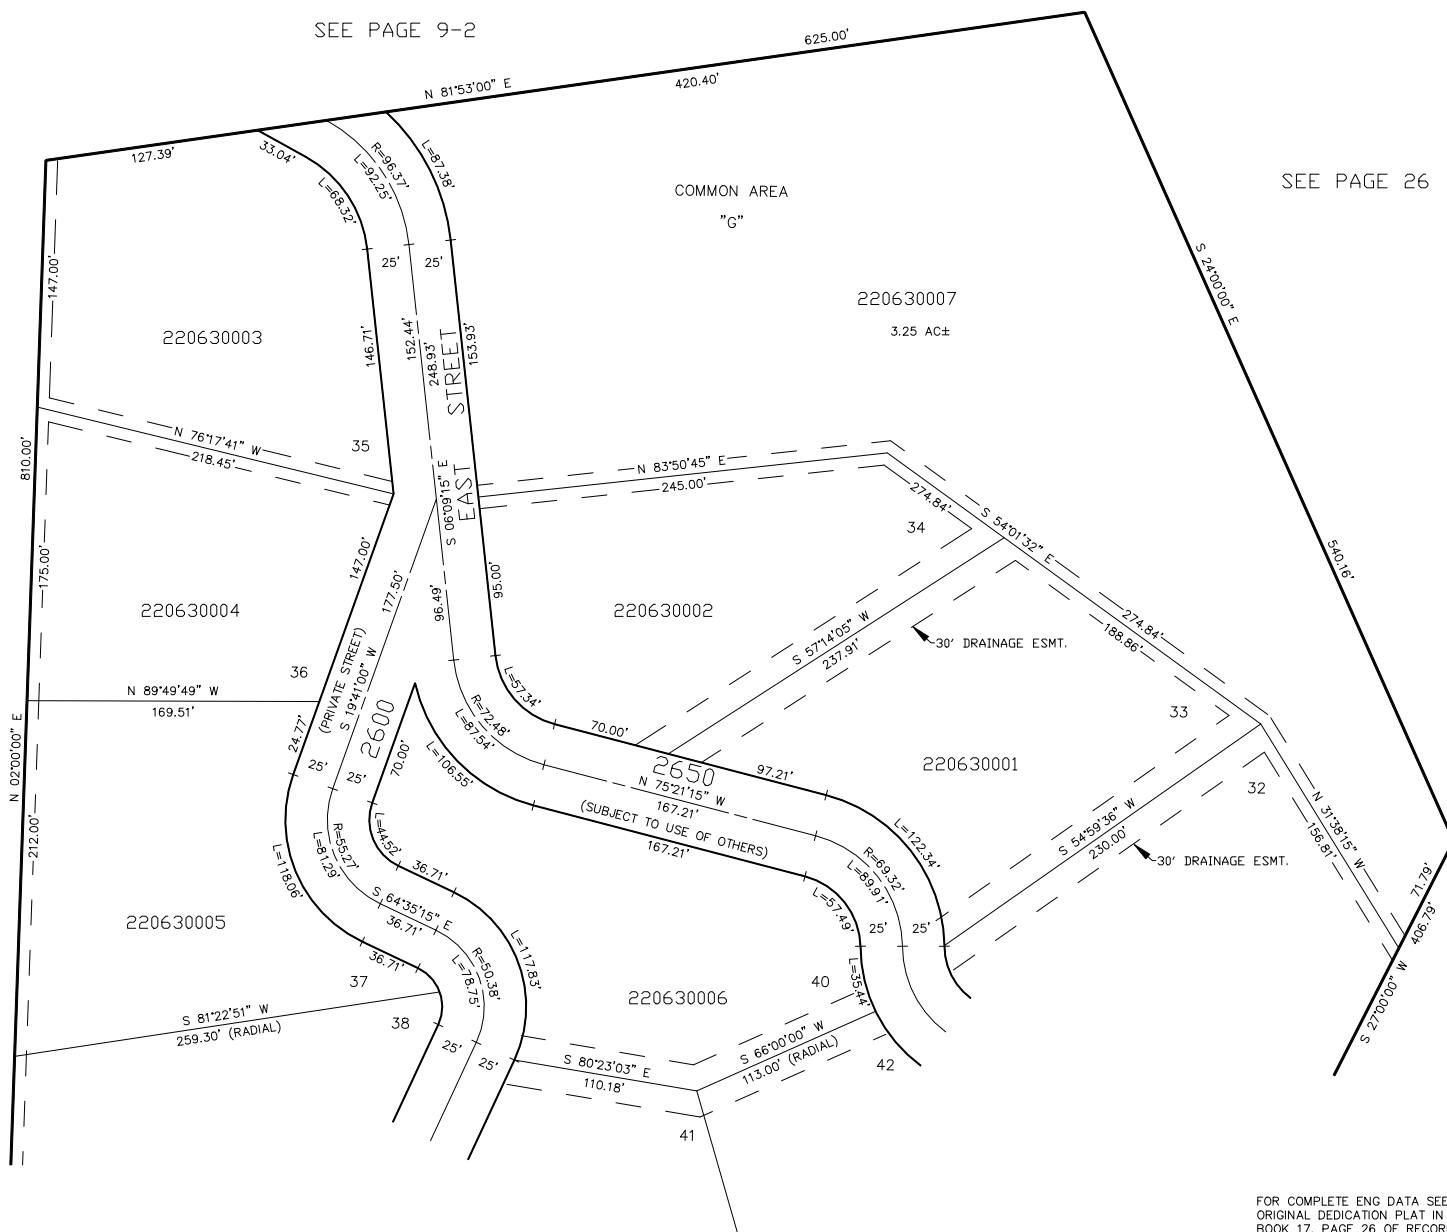

FOR COMPLETE ENG DATA SEE
 ORIGINAL DEDICATION PLAT IN
 BOOK 17, PAGE 26 OF RECORDS.

7' UTILITY & DRAINAGE EASEMENTS EACH
 SIDE OF PROPERTY LINES AS INDICATED
 BY DASHED LINES EXCEPT AS OTHERWISE
 SHOWN.

SEE PAGE 64