

PART OF N.W. 1/4 OF SEC. 30, T.7N., R.1E., S.1B.8M
SPRING MOUNTAIN RANCHETTES NO. 2

TAXING UNIT - 36


LOTS 32,38,39,41-44,H
 IN WEBER COUNTY
 SCALE 1" = 50'

PREFIX - 22-064

64

EXCEPT WHERE OTHERWISE SHOWN
 ALL LOTS OWNED BY
 SPRING MOUNTAIN RANCH

SEE PAGE 63

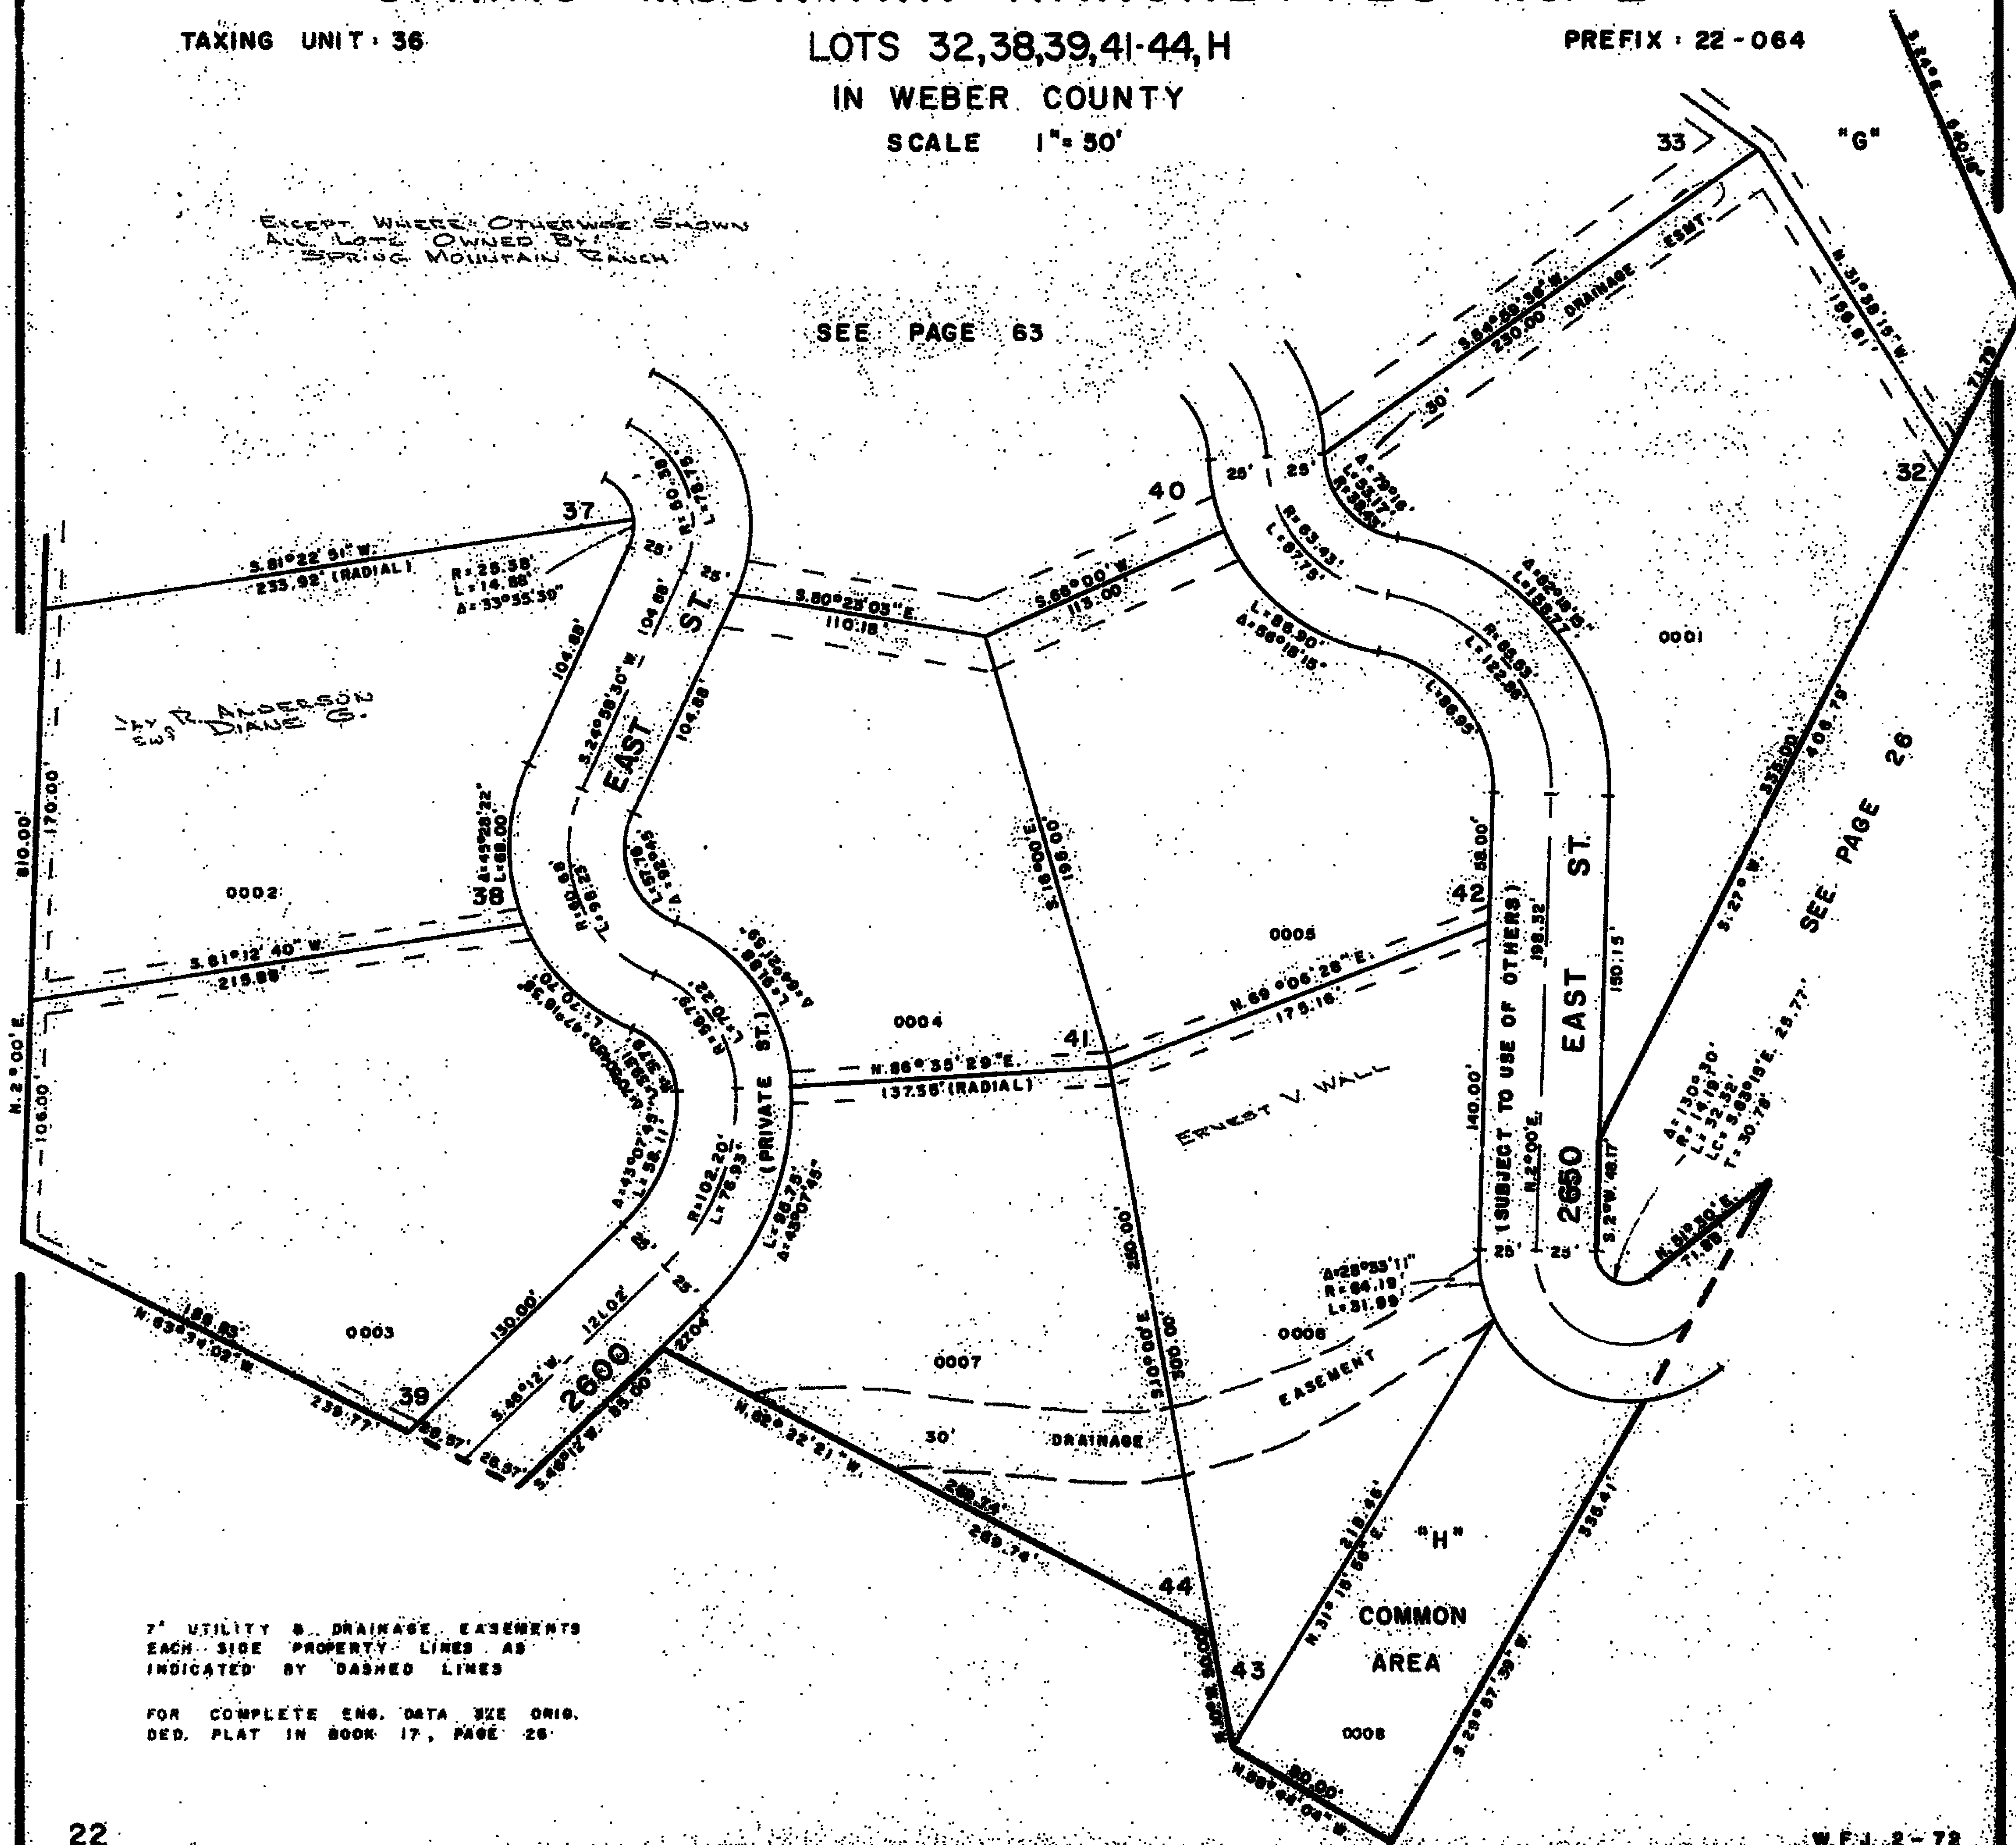

7' UTILITY & DRAINAGE EASEMENTS
 EACH SIDE PROPERTY LINES AS
 INDICATED BY DASHED LINES

FOR COMPLETE ENG. DATA SEE ORIG.
 DED. PLAT IN BOOK 17, PAGE 28