

PART OF NW 1/4 OF SEC. 30, T.7 N., R.1 E., S.L.B. & M.  
**SPRING MOUNTAIN RANCHETTES NO. 2**

TAXING UNIT: 36

LOTS 32, 38, 39, 41-44, H

PREFIX: 22-064


IN WEBER COUNTY

SCALE 1" = 50'

EXCEPT WHERE OTHERWISE SHOWN  
 ALL LOTS OWNED BY:  
 SPRING MOUNTAIN RANCH

COMMON AREA "H" & ALL  
 PRIVATE STREETS OWNED BY:  
 SPRING MOUNTAIN LOT  
 OWNERS ASSOCIATION

SEE PAGE 63

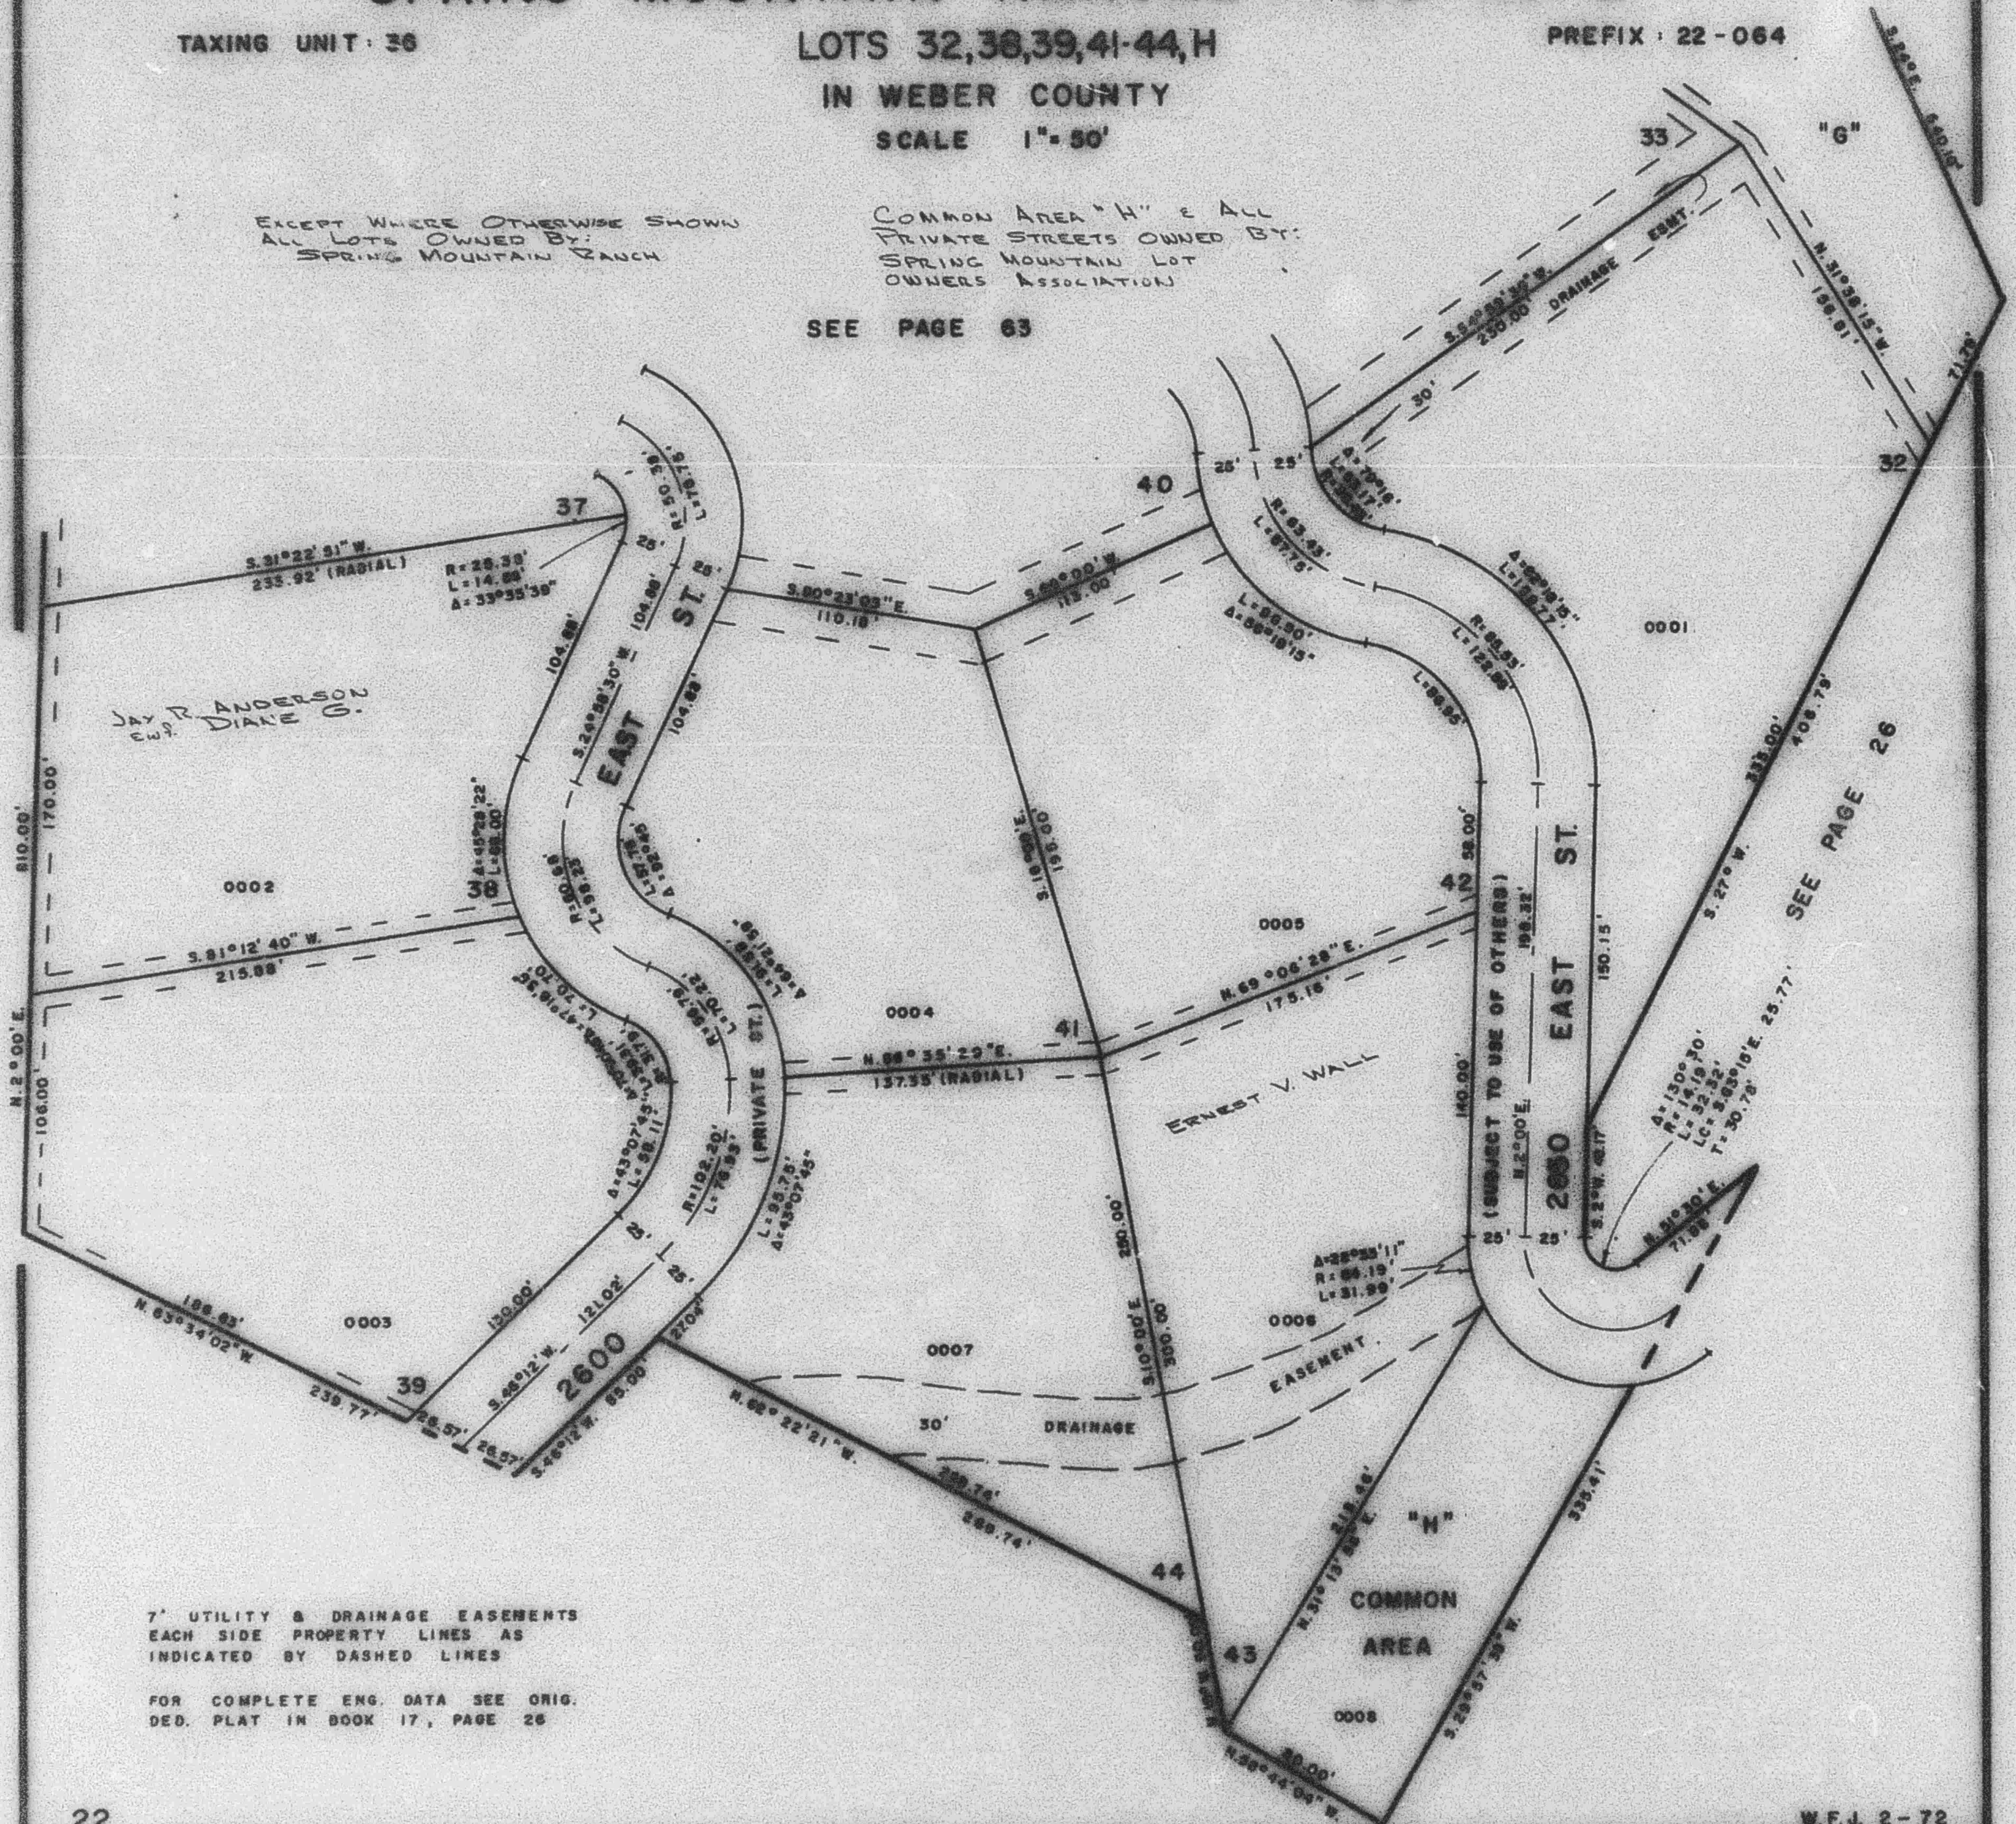

7' UTILITY & DRAINAGE EASEMENTS  
 EACH SIDE PROPERTY LINES AS  
 INDICATED BY DASHED LINES

FOR COMPLETE ENG. DATA SEE ORIG.  
 DEED. PLAT IN BOOK 17, PAGE 26