

PART OF N.W. 1/4 OF SEC. 30, T.7 N., R.1 E., S.L.B. & M.
SPRING MOUNTAIN RANCHETTES NO. 2

TAXING UNIT - 36

LOTS 32,38,39,41-44,H

PREFIX - 22-064

IN WEBER COUNTY


SCALE 1"=50'

64

EXCEPT WHERE OTHERWISE SHOWN
 ALL LOTS OWNED BY
 SPRING MOUNTAIN RANCH

COMMON AREA "H" & ALL
 PRIVATE STREETS OWNED BY
 SPRING MOUNTAIN LOT
 OWNERS ASSOCIATION

SEE PAGE 63

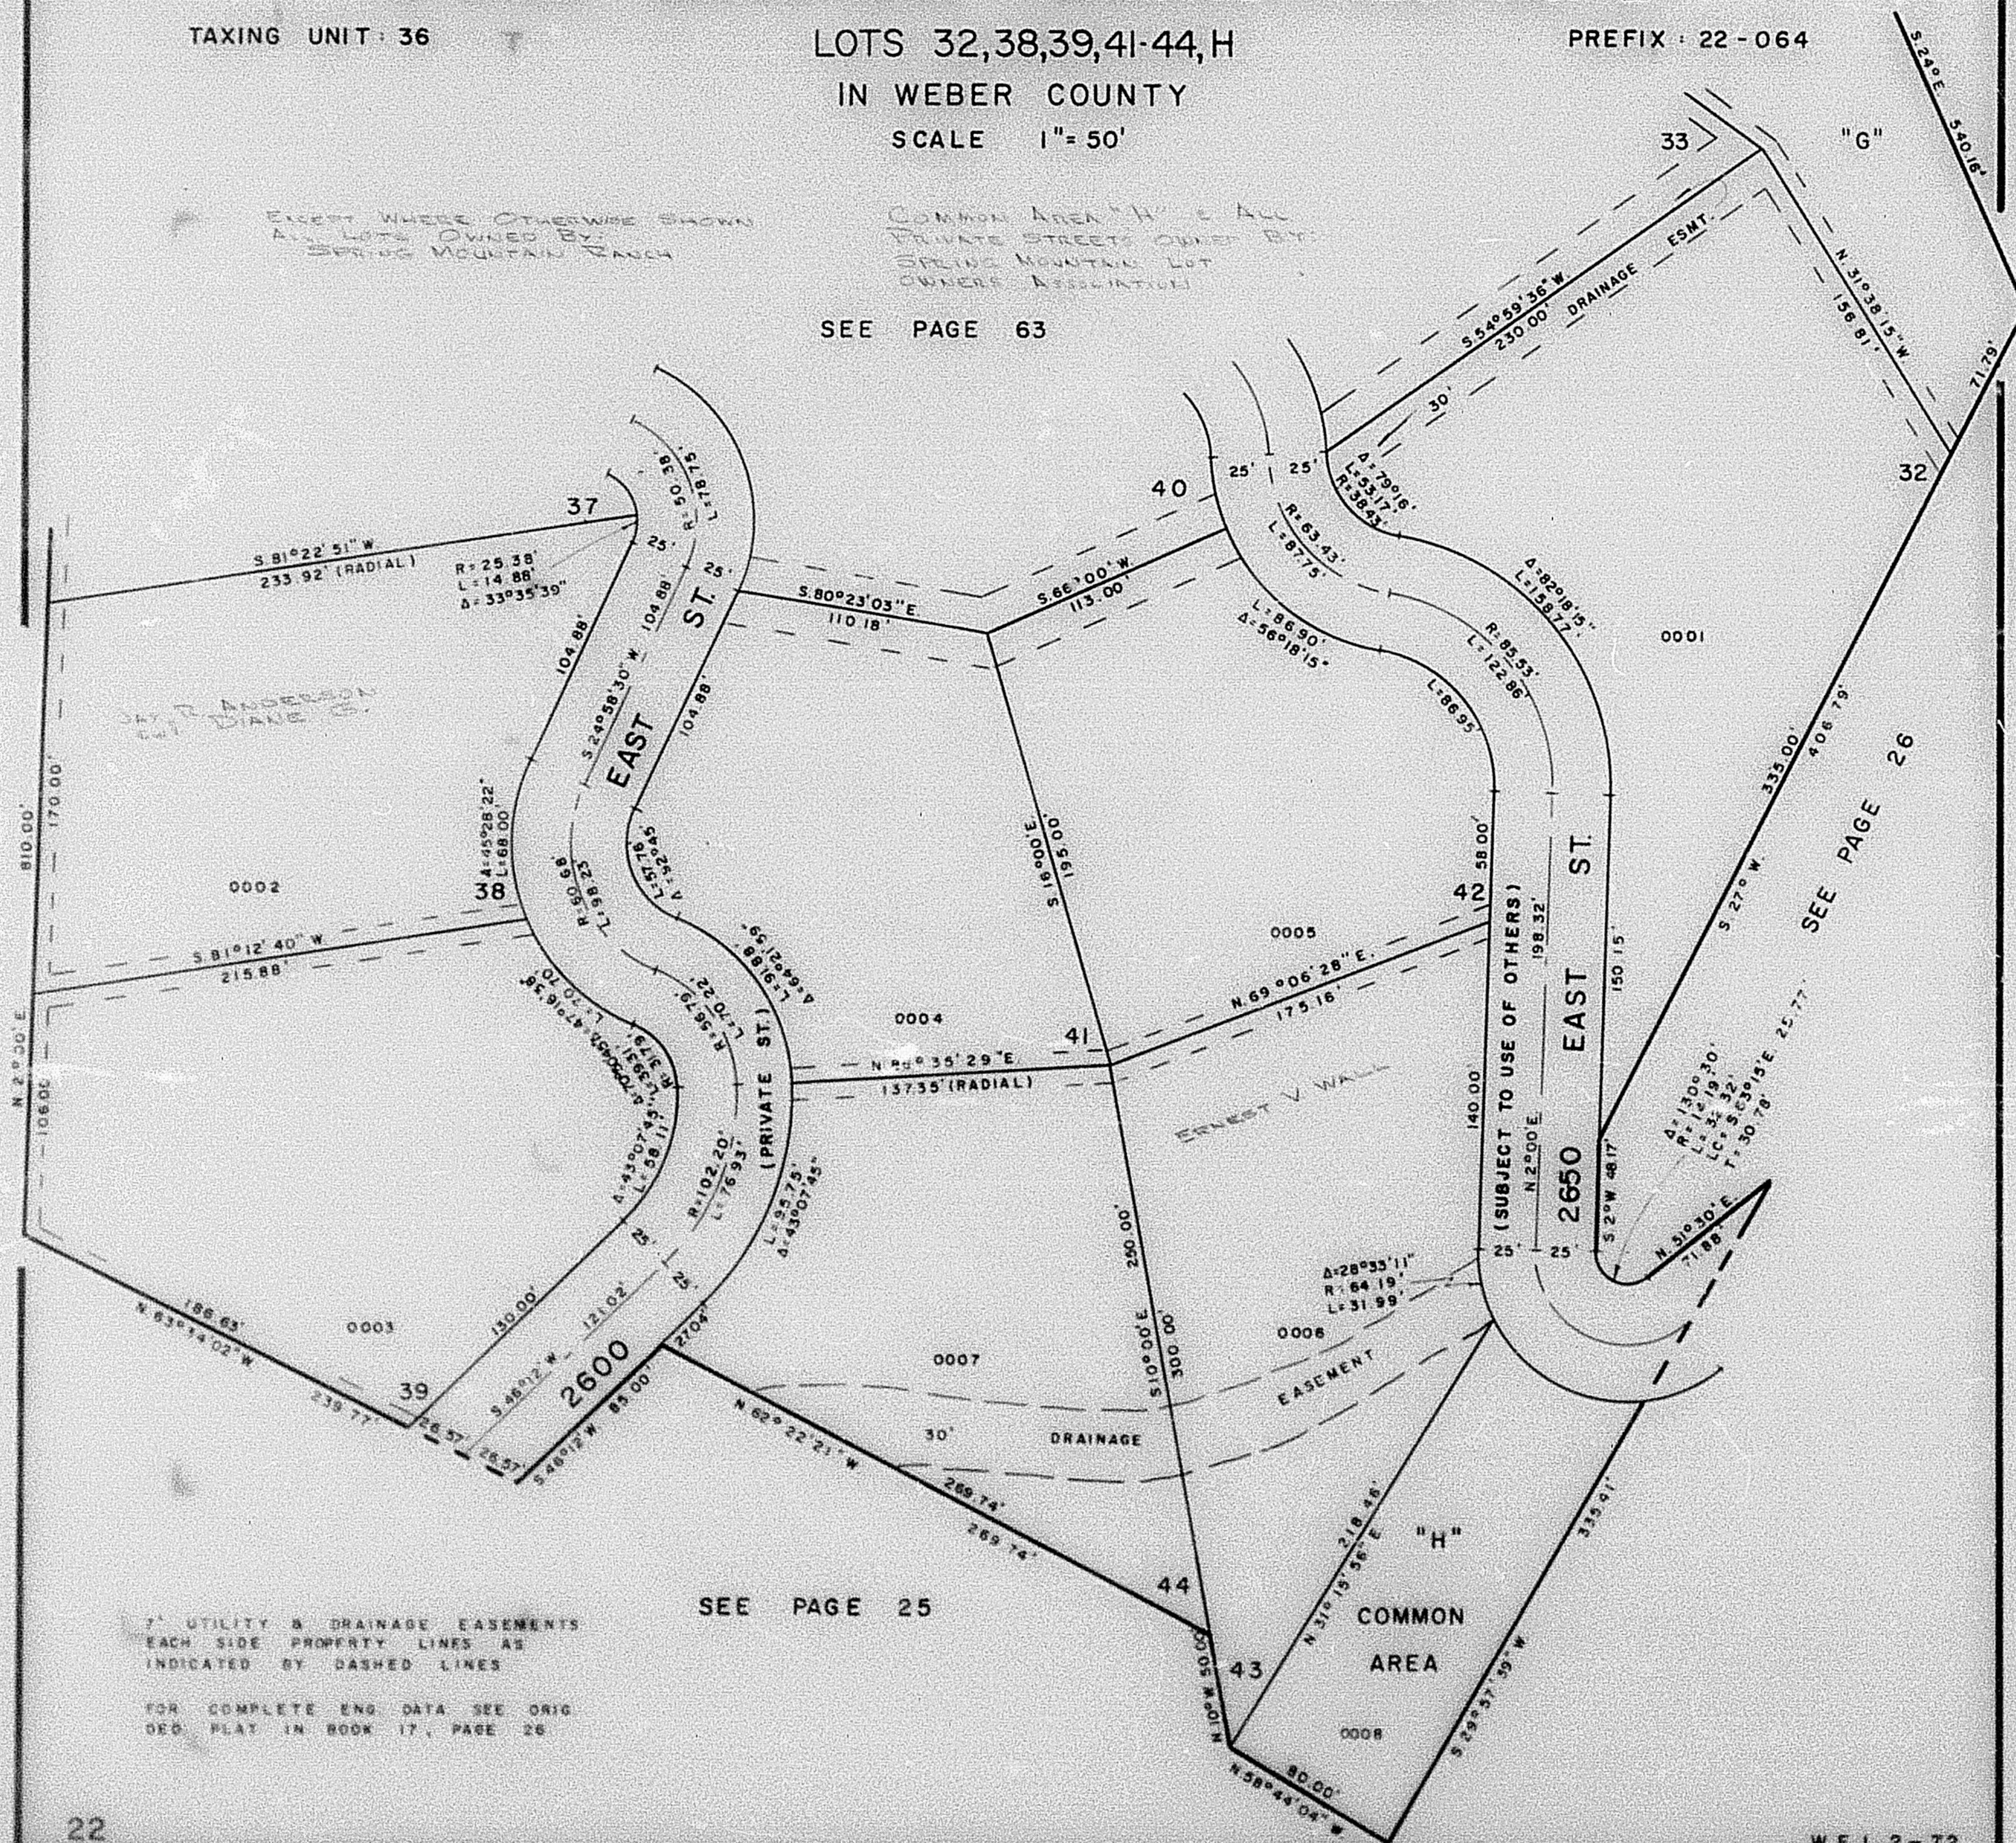

SEE PAGE 26

SEE PAGE 25

7' UTILITY & DRAINAGE EASEMENTS
 EACH SIDE PROPERTY LINES AS
 INDICATED BY DASHED LINES

FOR COMPLETE ENG. DATA SEE ORIG.
 DES. PLAT IN BOOK 17, PAGE 26