

PART OF NW 1/4 OF SEC. 30, T.7N., R.1E., S.L.B.M
SPRING MOUNTAIN RANCHETTES NO. 2

TAXING UNIT 36

LOTS 32,38,39,41-44,H

PREFIX 22-064

IN WEBER COUNTY


SCALE 1"=50'

EXCEPT WHERE OTHERWISE SHOWN
ALL LOTS OWNED BY:
SPRING MOUNTAIN RANCH

COMMON AREA "H" & ALL
PRIVATE STREETS OWNED BY:
SPRING MOUNTAIN LOT
OWNERS ASSOCIATION

SEE PAGE 63

SEE CORRECTION AFFIDAVIT
(1984-84)

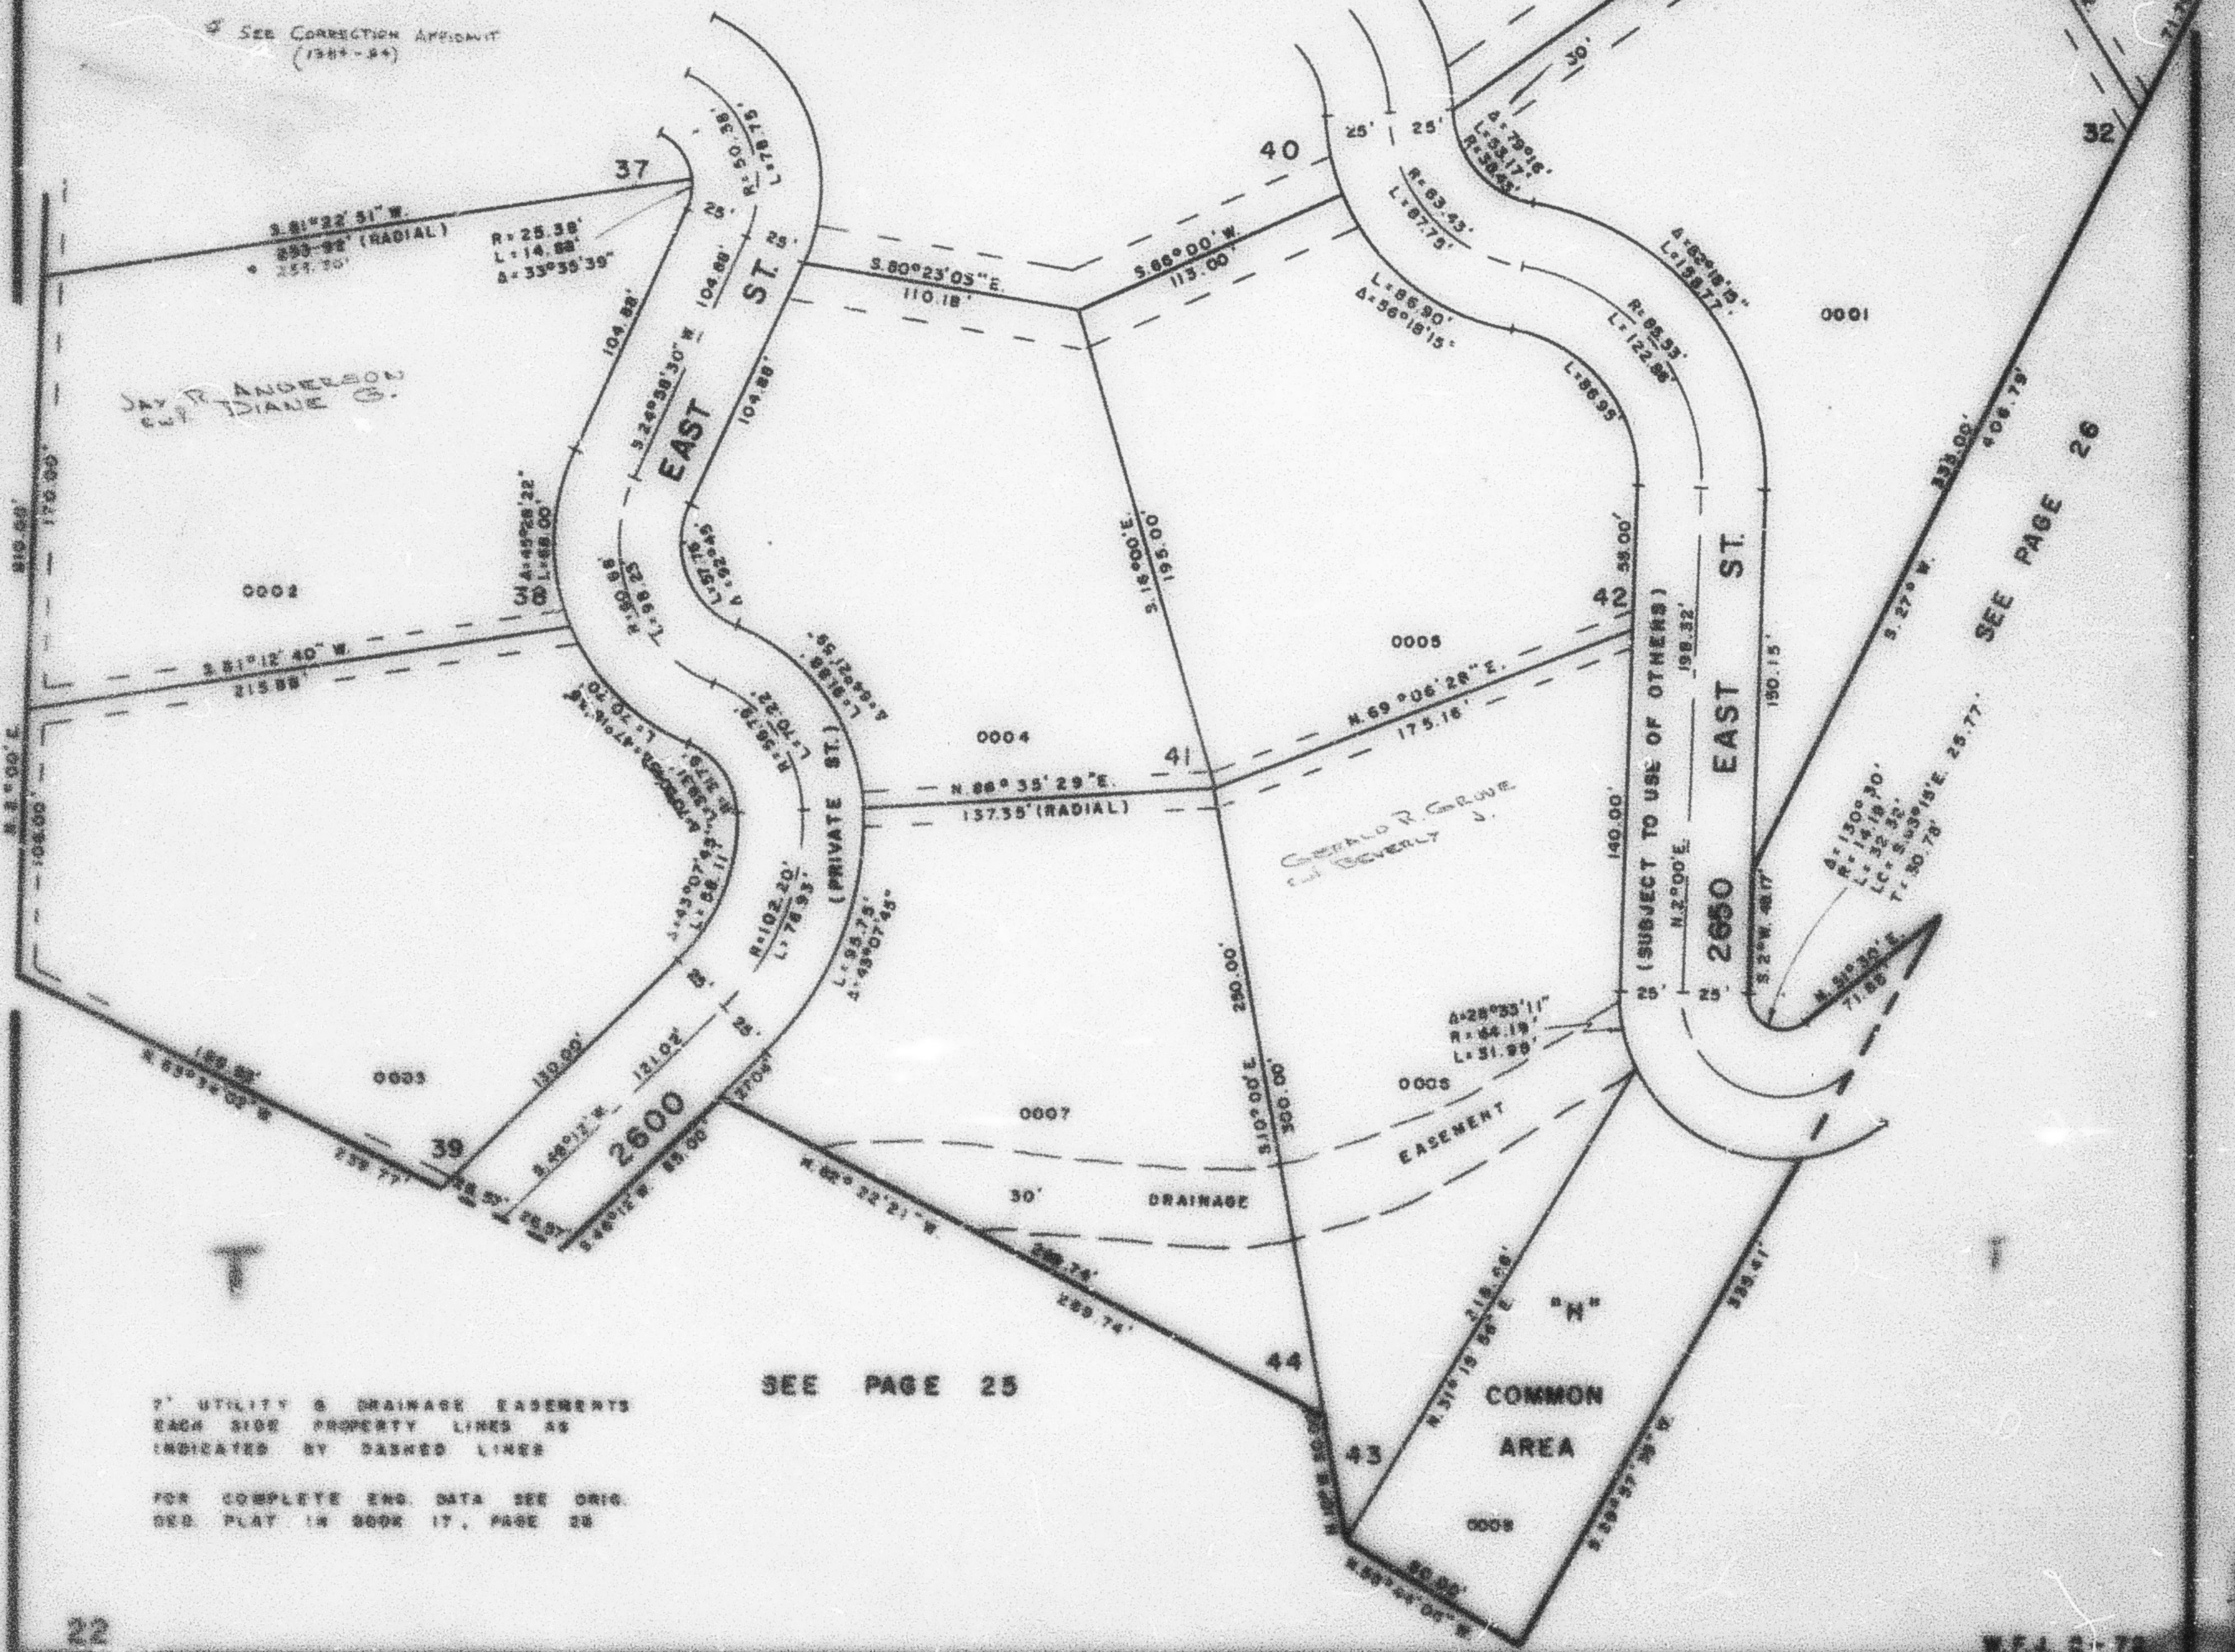

7' UTILITY & DRAINAGE EASEMENTS
EACH SIDE PROPERTY LINES AS
INDICATED BY DASHED LINES

FOR COMPLETE ENG. DATA SEE ORIG.
RED. PLAN IN BOOK 17, PAGE 28