

PART OF NW 1/4 OF SEC. 30, T.7N., R.1E., S.L.B.&M
SPRING MOUNTAIN RANCHETTES NO. 2

64

TAXING UNIT: 36

LOTS 32,38,39,41-44,H
IN WEBER COUNTY

PREFIX: 22-064


SCALE 1"=50'

EXCEPT WHERE OTHERWISE SHOWN
ALL LOTS OWNED BY:
SPRING MOUNTAIN RANCH

COMMON AREA "H" & ALL
PRIVATE STREETS OWNED BY:
SPRING MOUNTAIN LOT
OWNERS ASSOCIATION

SEE PAGE 63

SEE CORRECTION AFFIDAVIT
(1354-24)

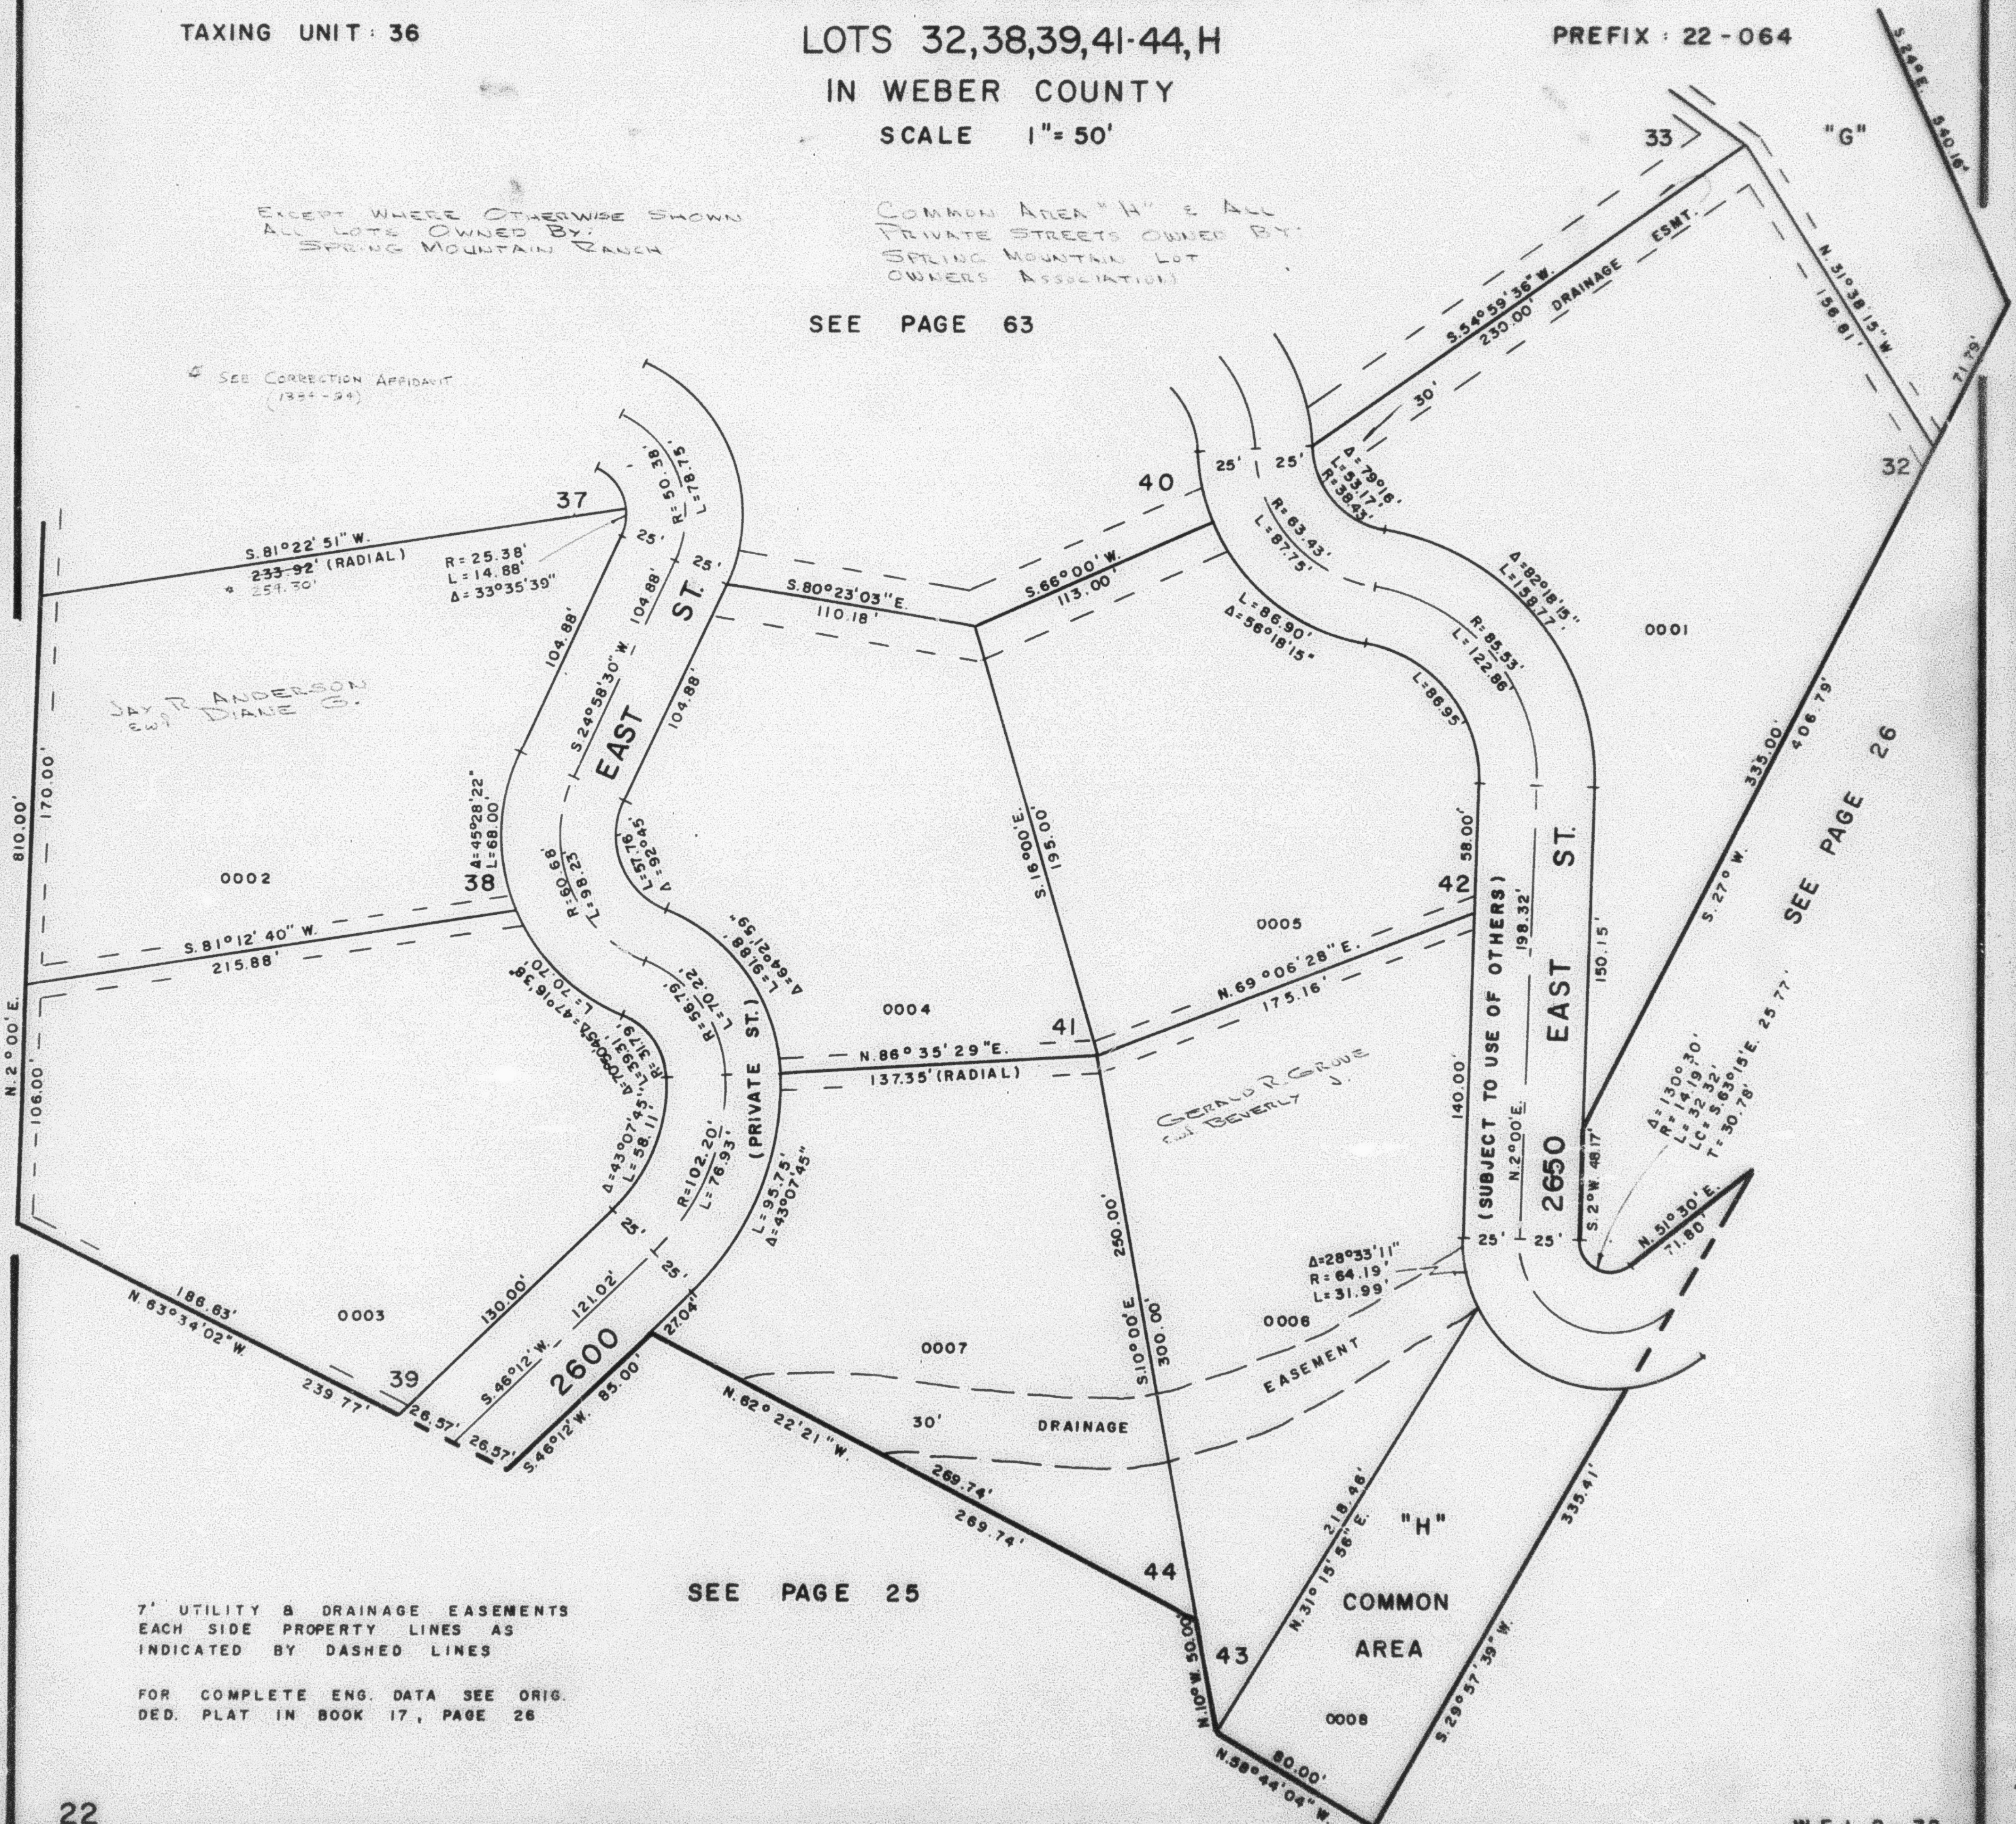

SEE PAGE 25

7' UTILITY & DRAINAGE EASEMENTS
EACH SIDE PROPERTY LINES AS
INDICATED BY DASHED LINES

FOR COMPLETE ENG. DATA SEE ORIG.
DED. PLAT IN BOOK 17, PAGE 26

SEE PAGE 26