

PART OF NW 1/4 OF SEC. 30, T.7N., R.1E., S.L.B. & M
SPRING MOUNTAIN RANCHETTES NO. 2

TAXING UNIT: 38

LOTS 32,38,39,41-44,H

PREFIX: 22-084

IN WEBER COUNTY


SCALE 1"=50'

EXCEPT WHERE OTHERWISE SHOWN
 ALL LOTS OWNED BY:
 SPRING MOUNTAIN RANCH

COMMON AREA "H" & ALL
 PRIVATE STREETS OWNED BY:
 SPRING MOUNTAIN LOT
 OWNERS ASSOCIATION

SEE PAGE 63

* SEE CORRECTION AFFIDAVIT
 (1354-24)

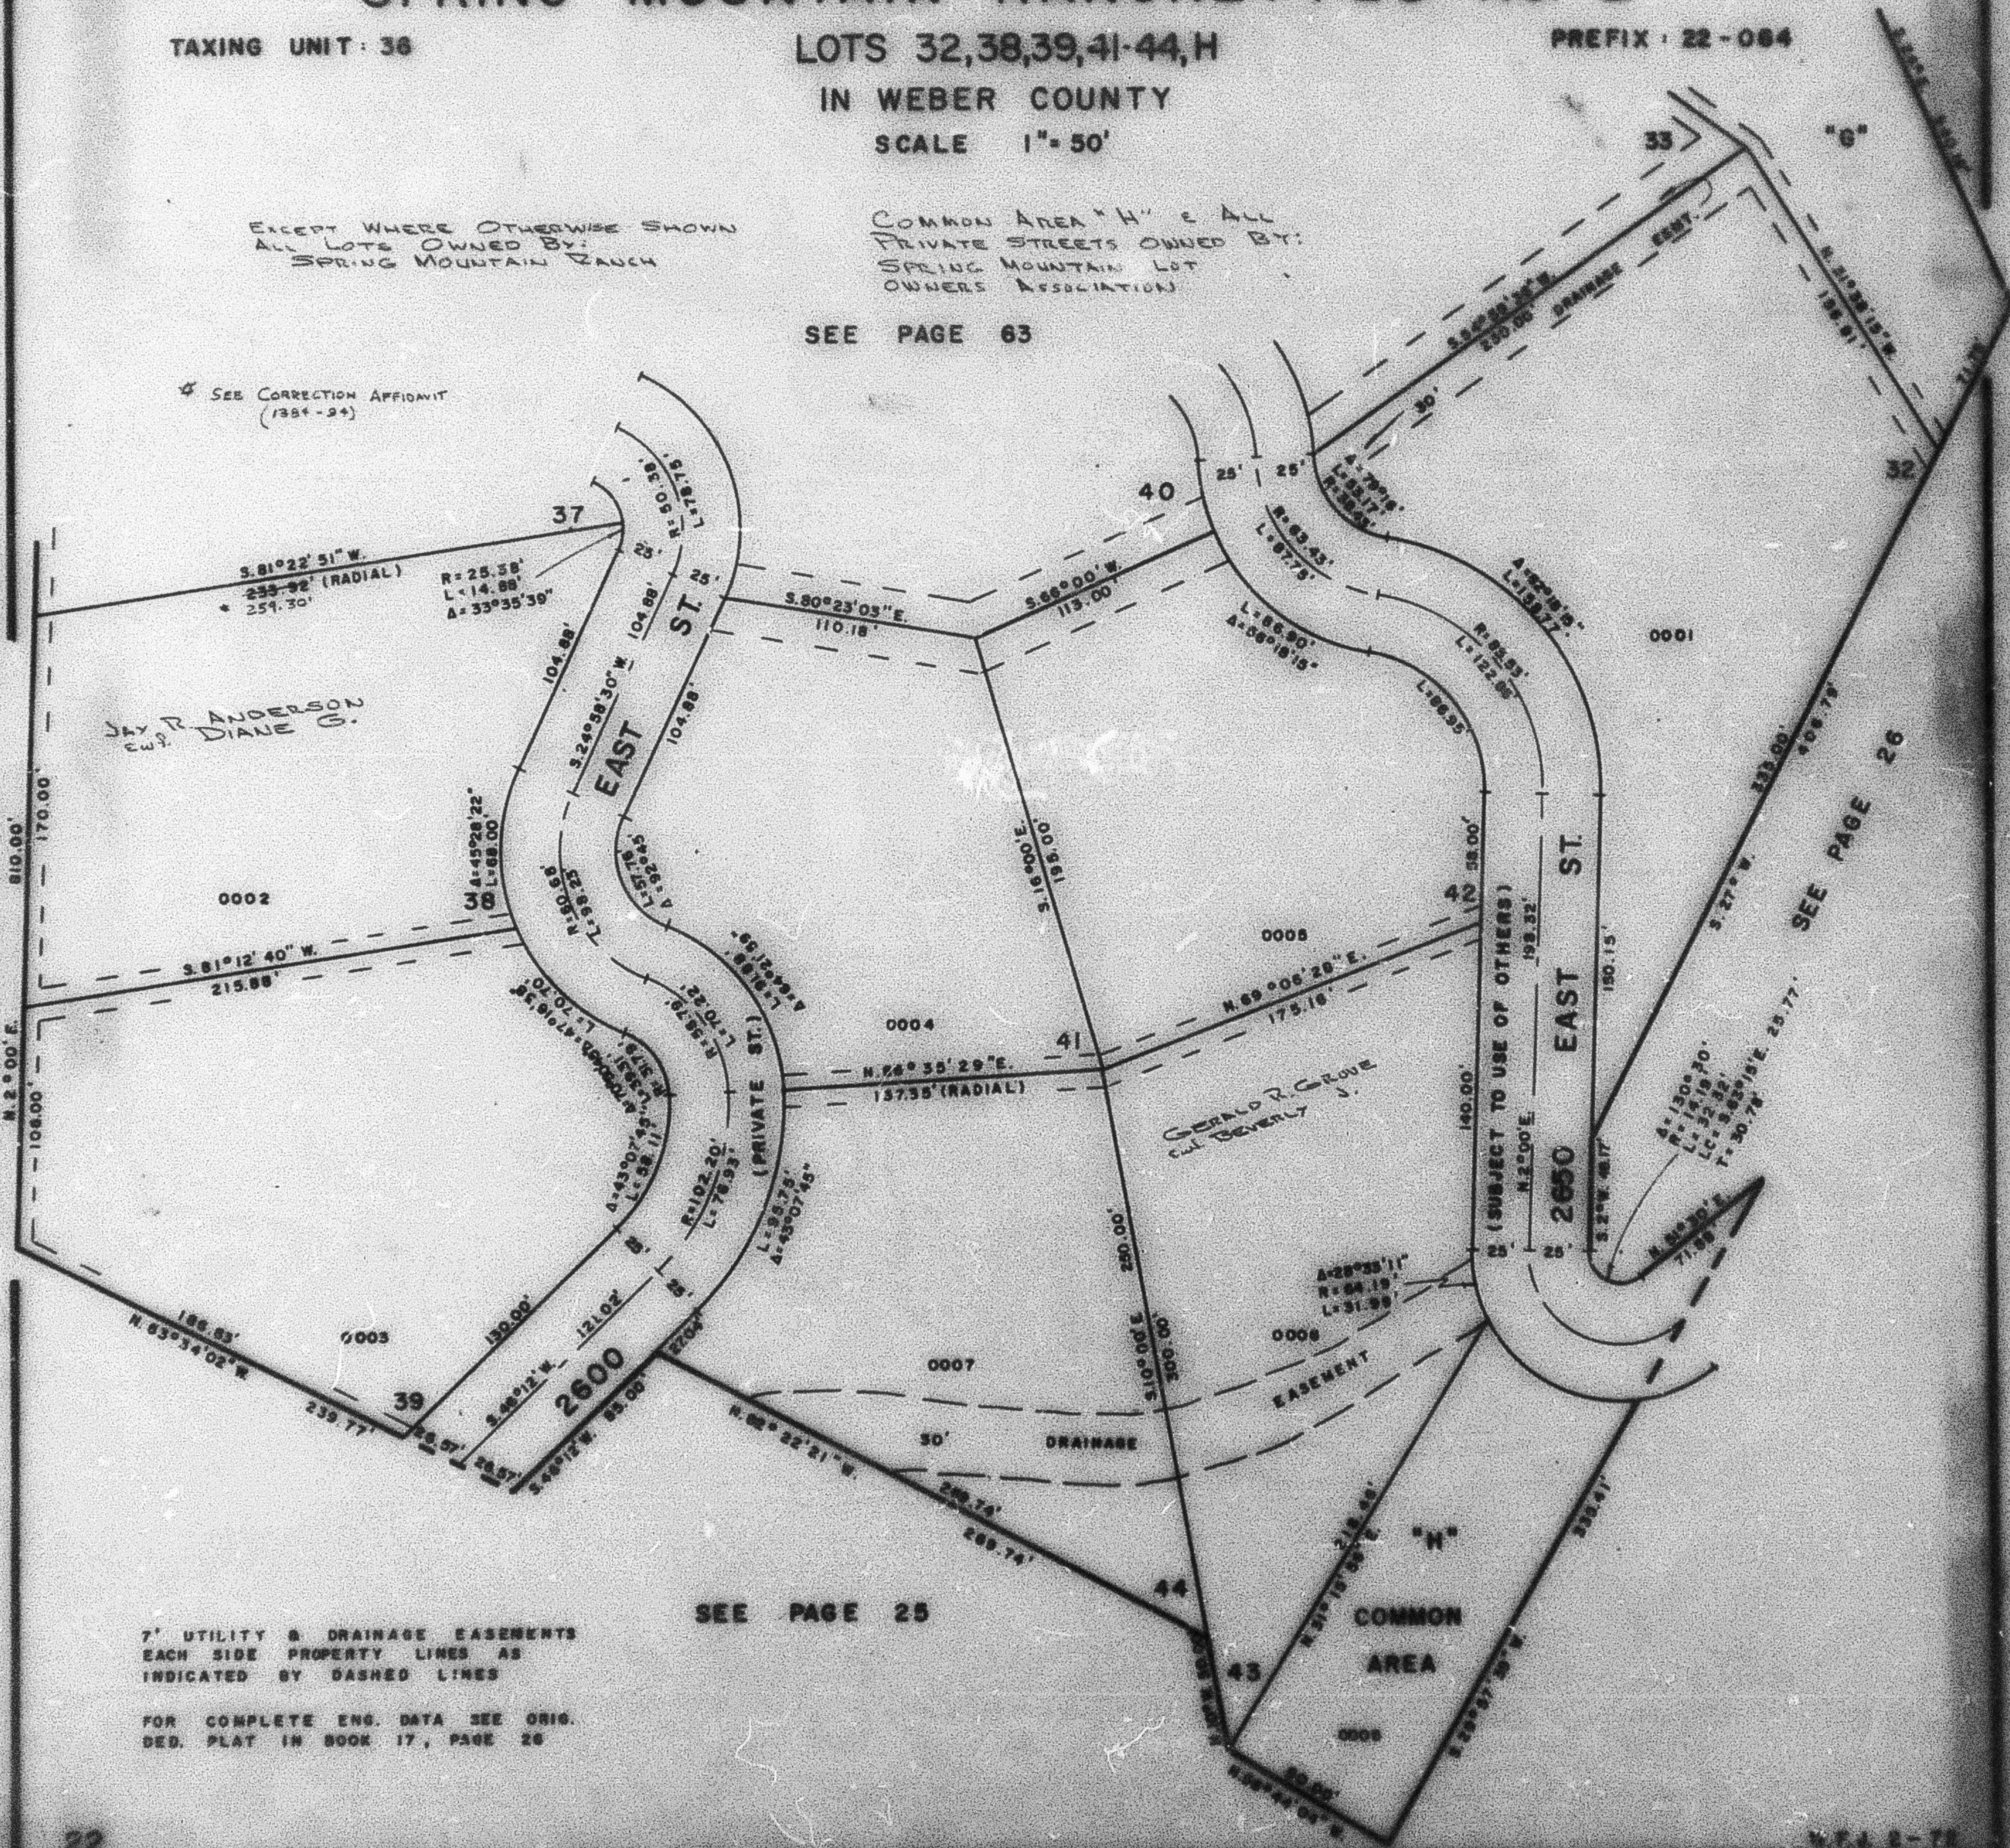

SEE PAGE 26

SEE PAGE 25

7' UTILITY & DRAINAGE EASEMENTS
 EACH SIDE PROPERTY LINES AS
 INDICATED BY DASHED LINES

FOR COMPLETE ENG. DATA SEE ORIG.
 SED. PLAT IN BOOK 17, PAGE 26