

PART OF S.E. 1/4 OF SEC. 20, & N.E. 1/4 OF SEC. 29, T.7 N., R.1 E., S.L.B. & M.

65

LIBERTY MEADOWS SUBDIVISION

LOTS 1-8 & 19, 20
IN WEBER COUNTY

TAXING UNIT : 36


PREFIX : 22-065

SCALE 1"=100'

EXCEPT WHERE OTHERWISE SHOWN ALL LOTS OWNED BY:
EARL E. JONES, E. KENT JONES, BRUCE H. JONES
D&A TRIPLE 'A' INVESTMENT CO.

SEE PAGE 13

SEE
PAGE
14

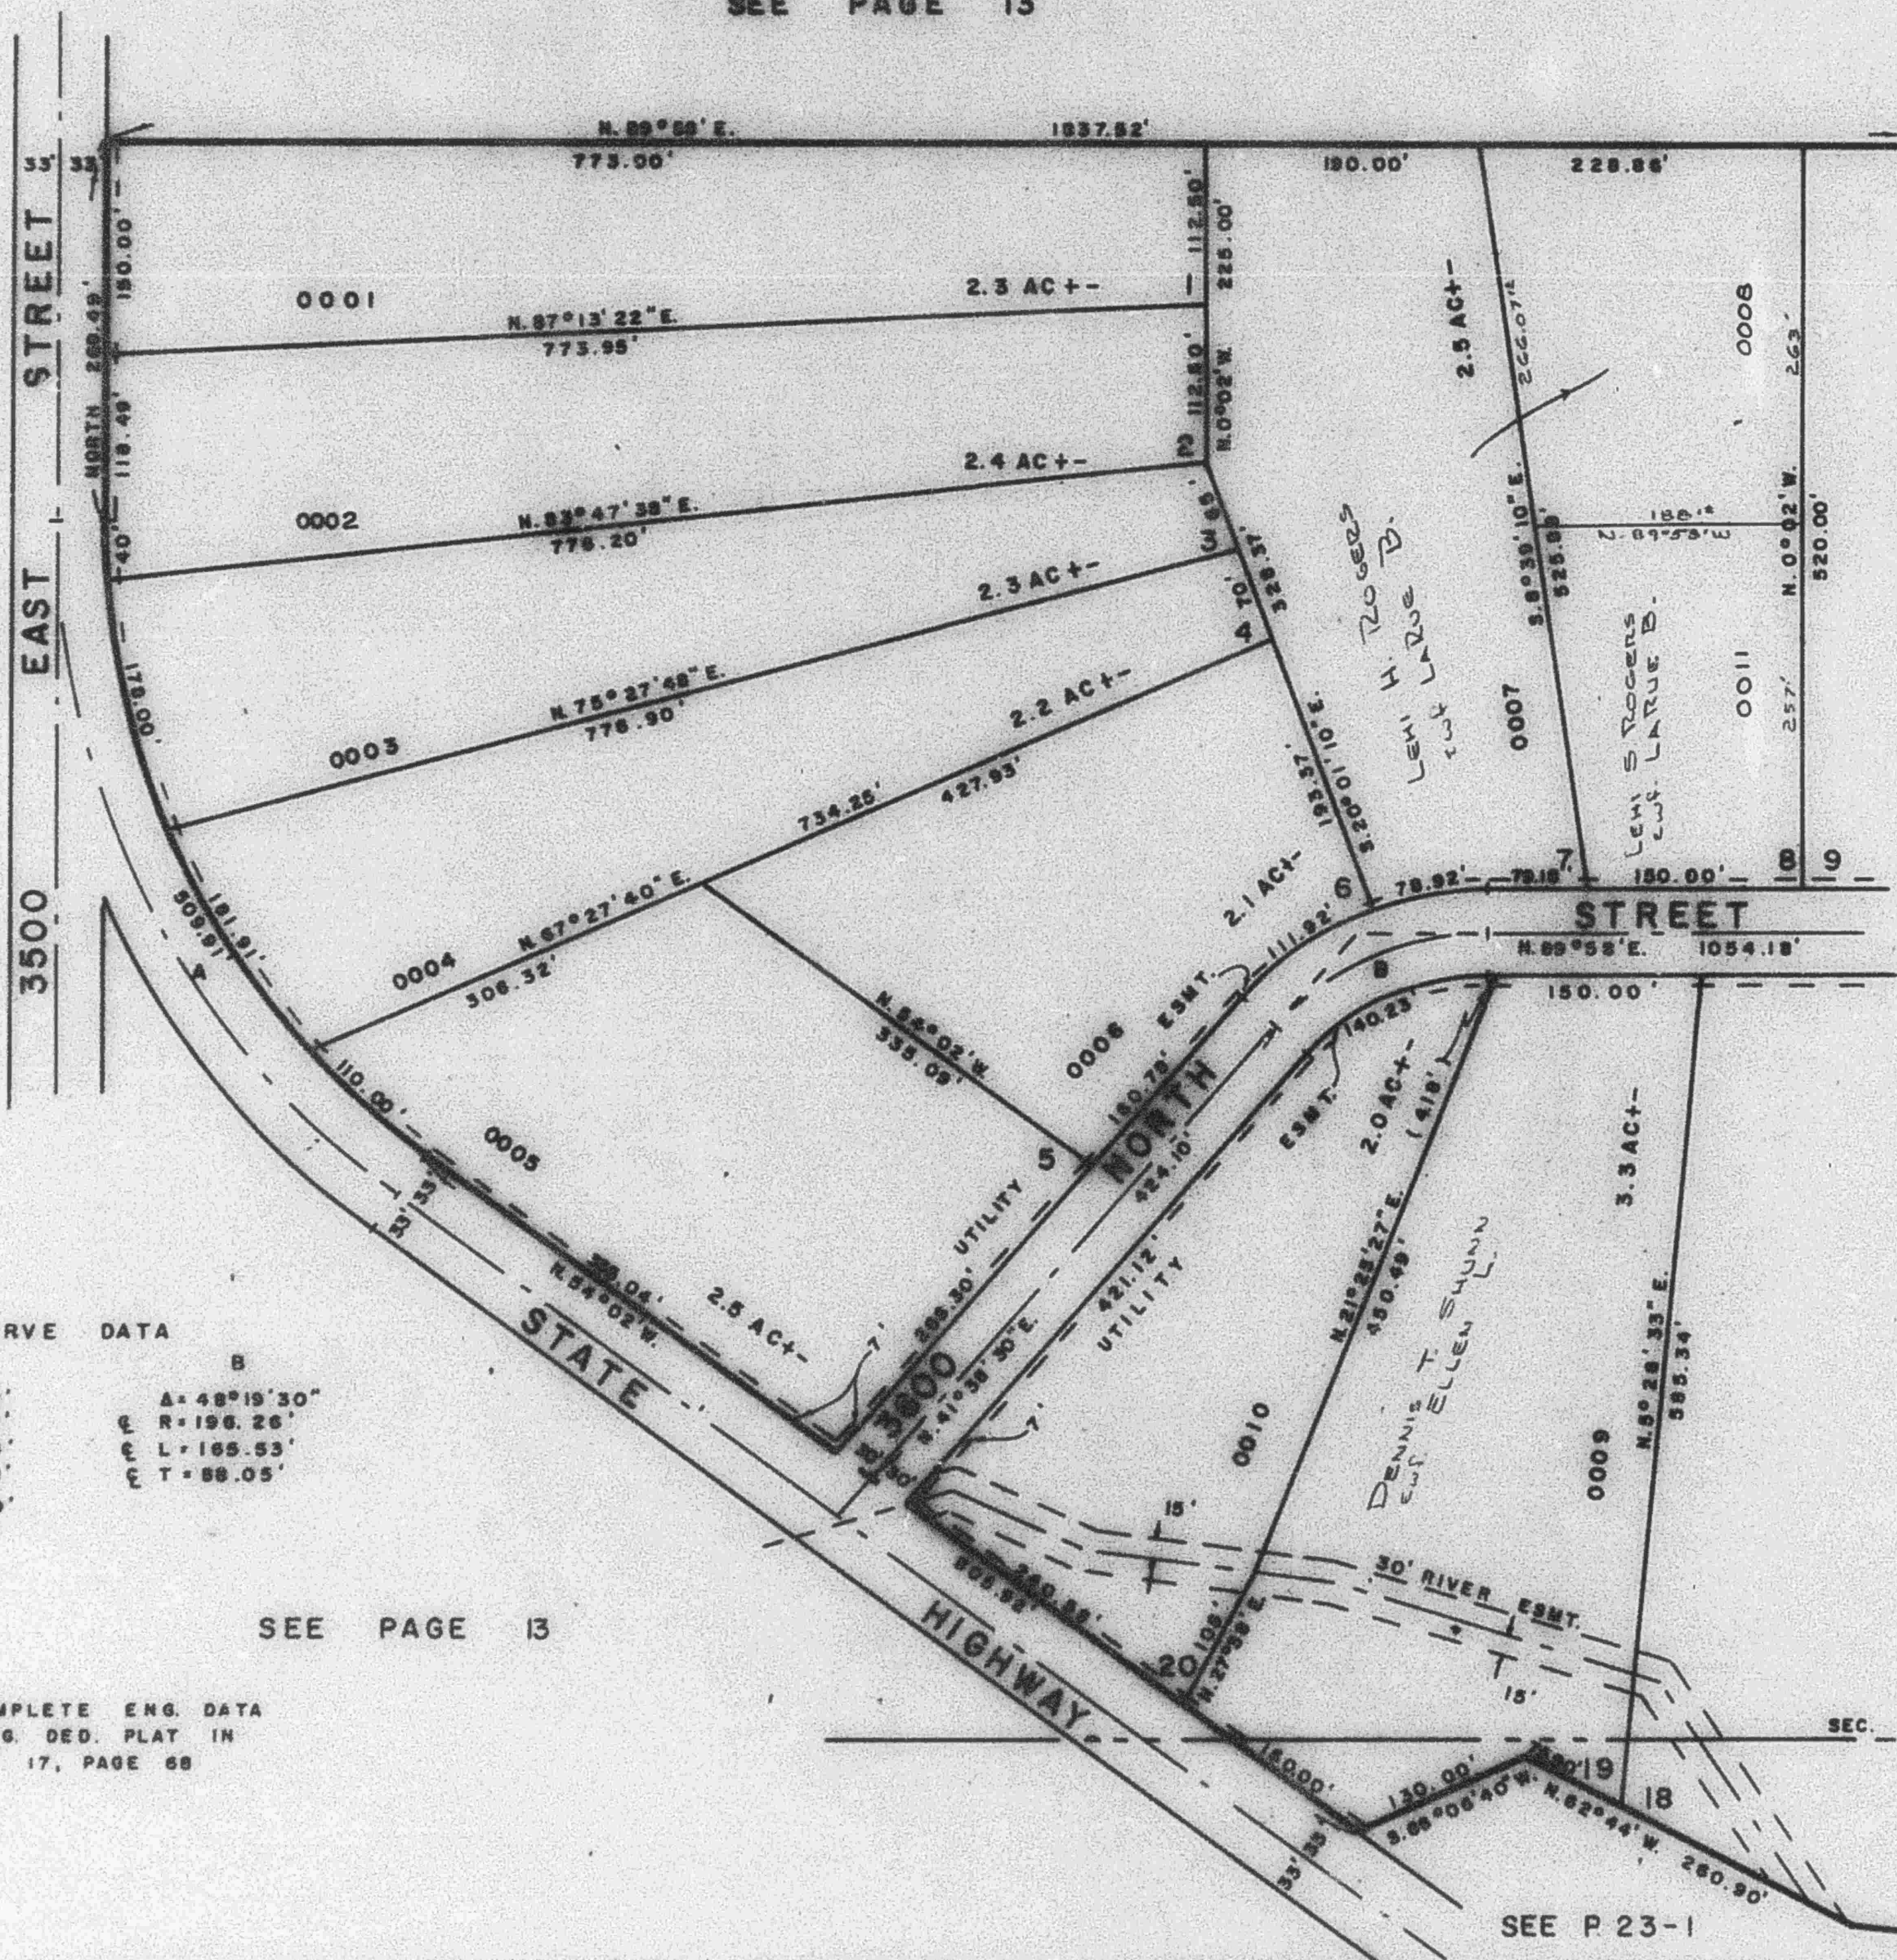

SEE PAGE
66

CURVE DATA

A	B
A = 54° 02'	A = 48° 19' 30"
R = 573.68'	R = 196.26'
L = 529.54'	L = 185.53'
T = 292.51'	T = 88.05'
E = 275.69'	

SEE PAGE 13

FOR COMPLETE ENG. DATA
SEE ORIG. DED. PLAT IN
BOOK 17, PAGE 68

SEE P 23-1

W.F.J. 11-72