

PART OF S.E. 1/4 OF SEC. 20, & N.E. 1/4 OF SEC. 29, T.7 N., R.1 E., S.L.B. & M.

65

LIBERTY MEADOWS SUBDIVISION

LOTS 1-8 & 19, 20

IN WEBER COUNTY

SCALE 1"=100'

TAXING UNIT 36


PREFIX 22-065

EXCEPT WHERE OTHERWISE SHOWN, ALL LOTS OWNED BY
EARL E. JONES, E. KENT JONES, BRUCE H. JONES,
D&A TRUST & INVESTMENT CO.

SEE PAGE 13

SEE
PAGE
14

SEE PAGE
66

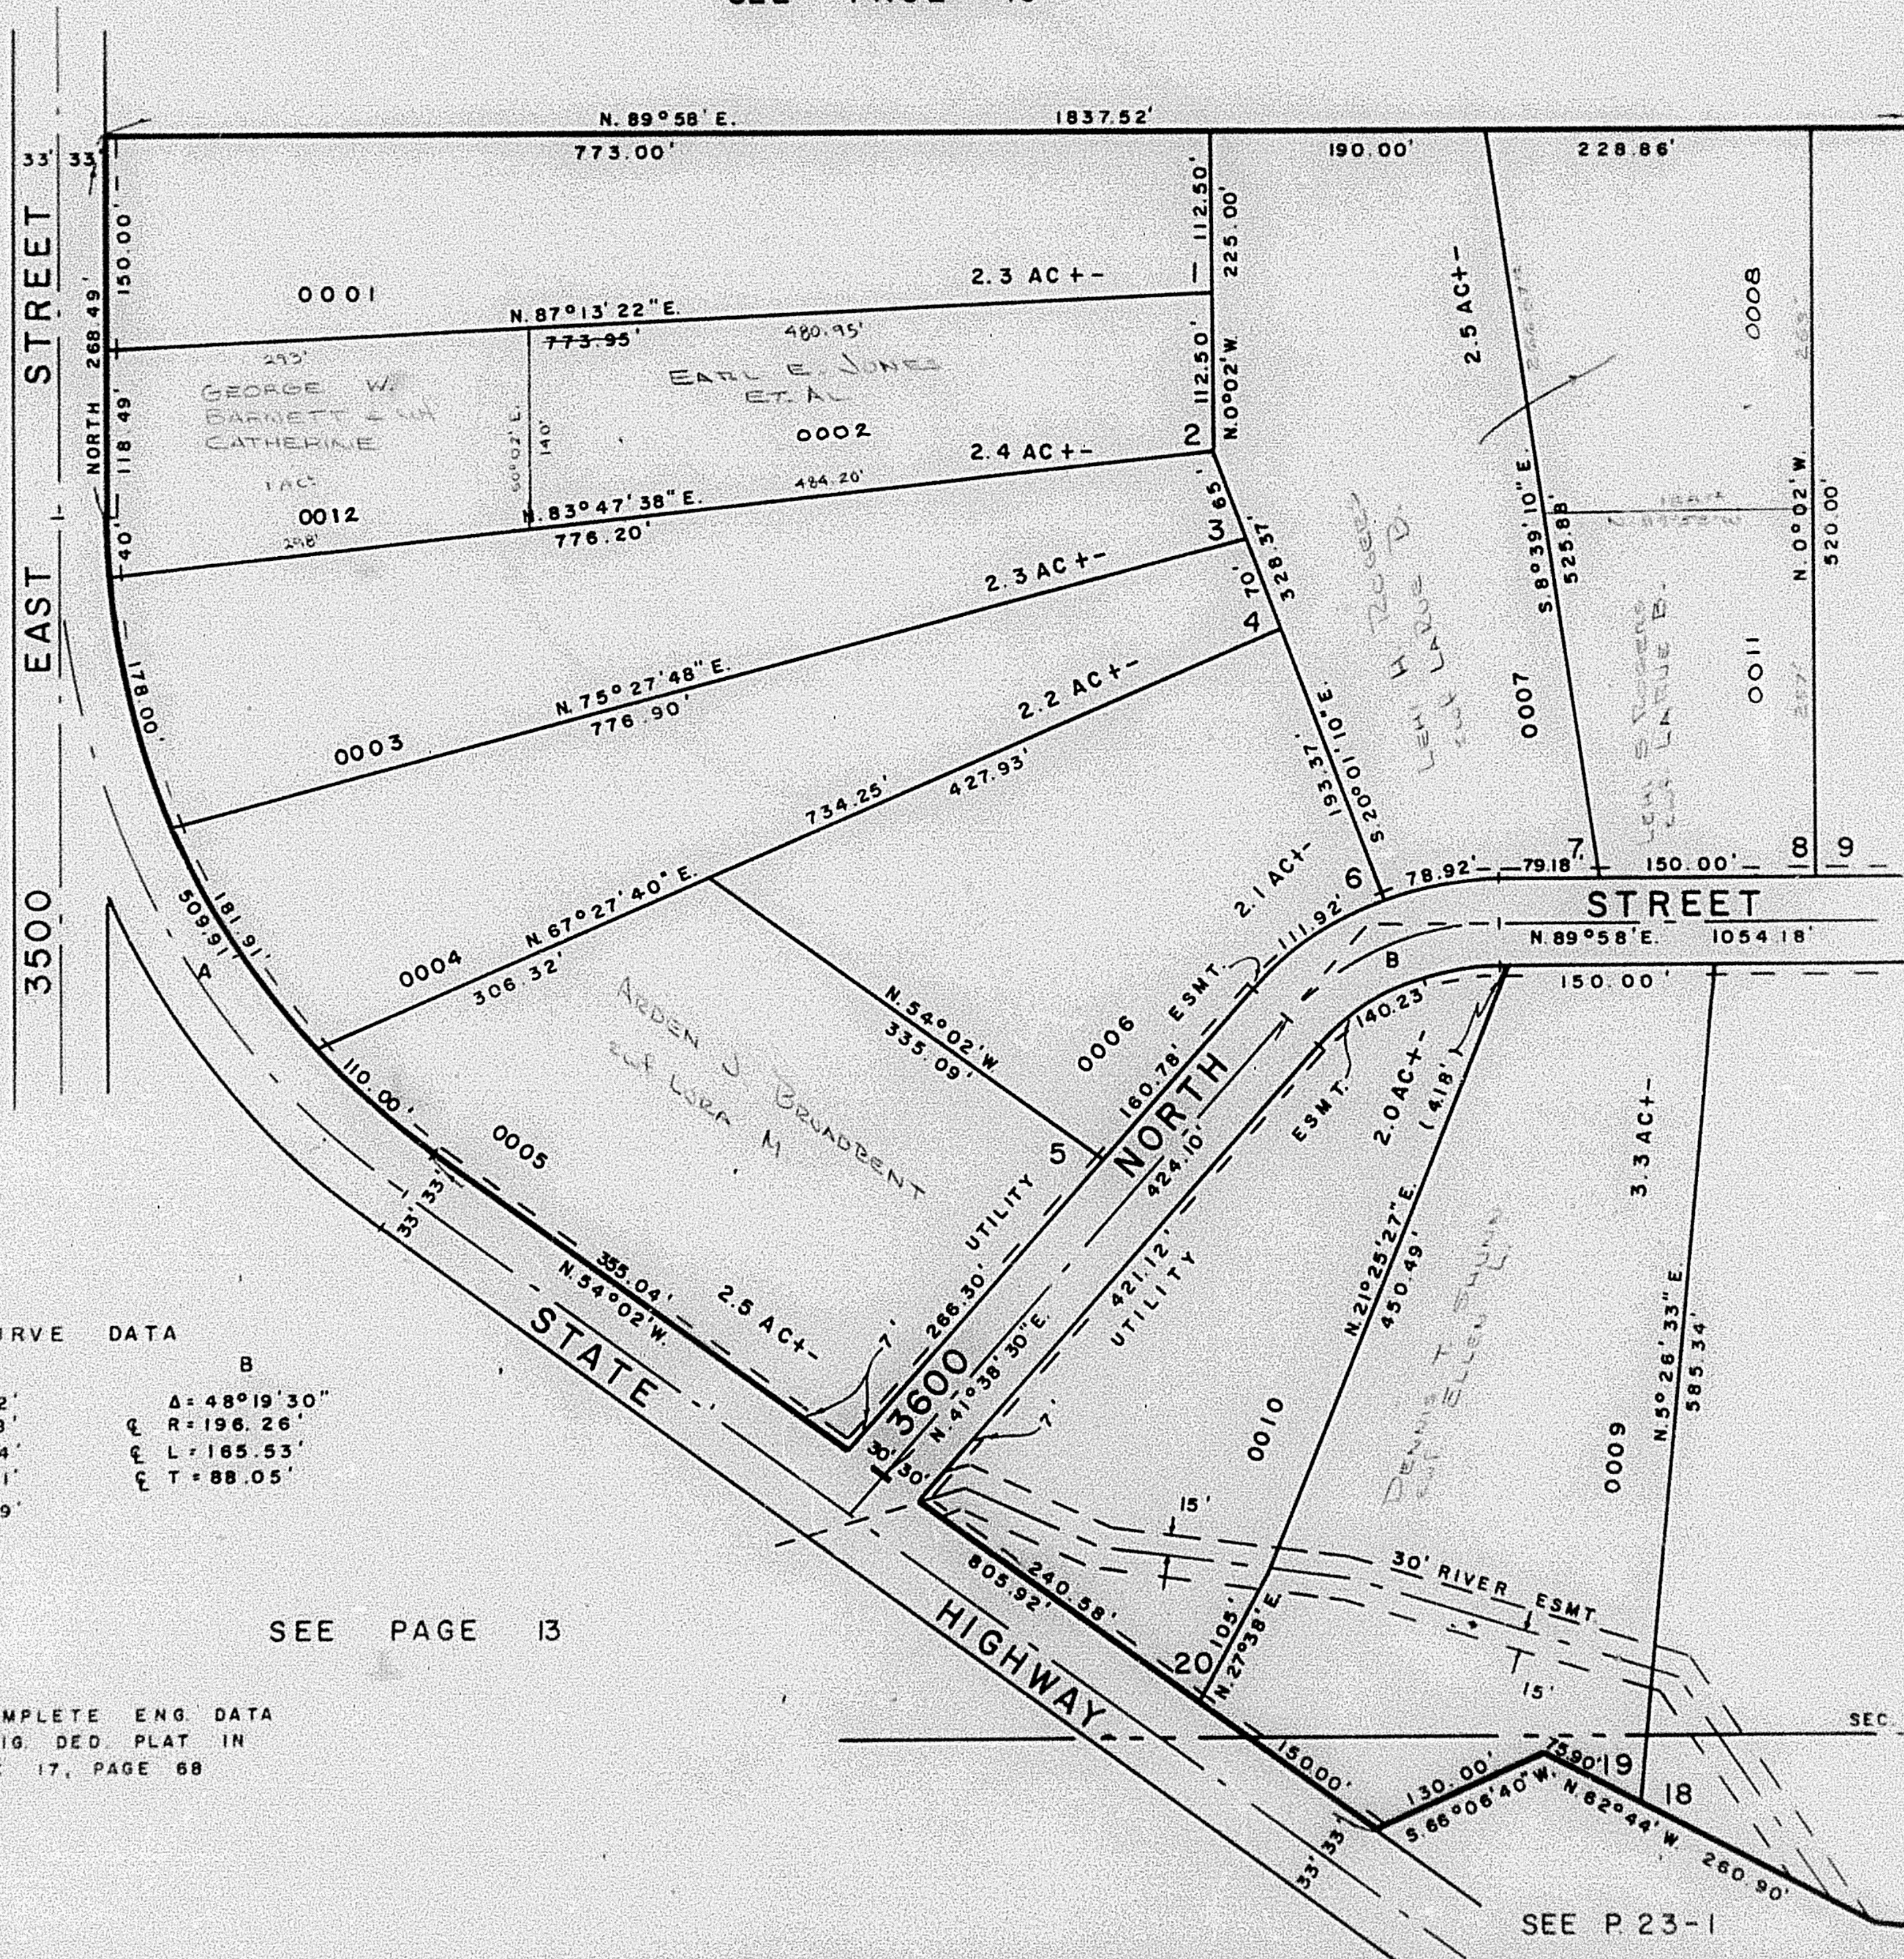

CURVE DATA

A

B

Δ = 54° 02'
R = 573.68'
L = 529.54'
T = 292.51'
E = 275.69'

Δ = 48° 19' 30"
R = 196.26'
L = 185.53'
T = 88.05'

SEE PAGE 13

FOR COMPLETE ENG. DATA
SEE ORIG. DED. PLAT IN
BOOK 17, PAGE 68

SEE P 23-1

W.F.J. 11-72