

PART OF S.E. 1/4 OF SEC. 20, & N.E. 1/4 OF SEC. 29, T.7 N., R.1 E., S.L.B. & M.

65

LIBERTY MEADOWS SUBDIVISION

LOTS 1-8 & 19, 20
IN WEBER COUNTY


TAXING UNIT 36

PREFIX 22-065

SCALE 1"=100'

EXCEPT WHERE OTHERWISE SHOWN ALL LOTS OWNED BY
JAMES E. JONES, E. CENT. JAMES BRUCE H. JONES
JACK TRIPLE & INVESTMENT CO.

SEE PAGE 13

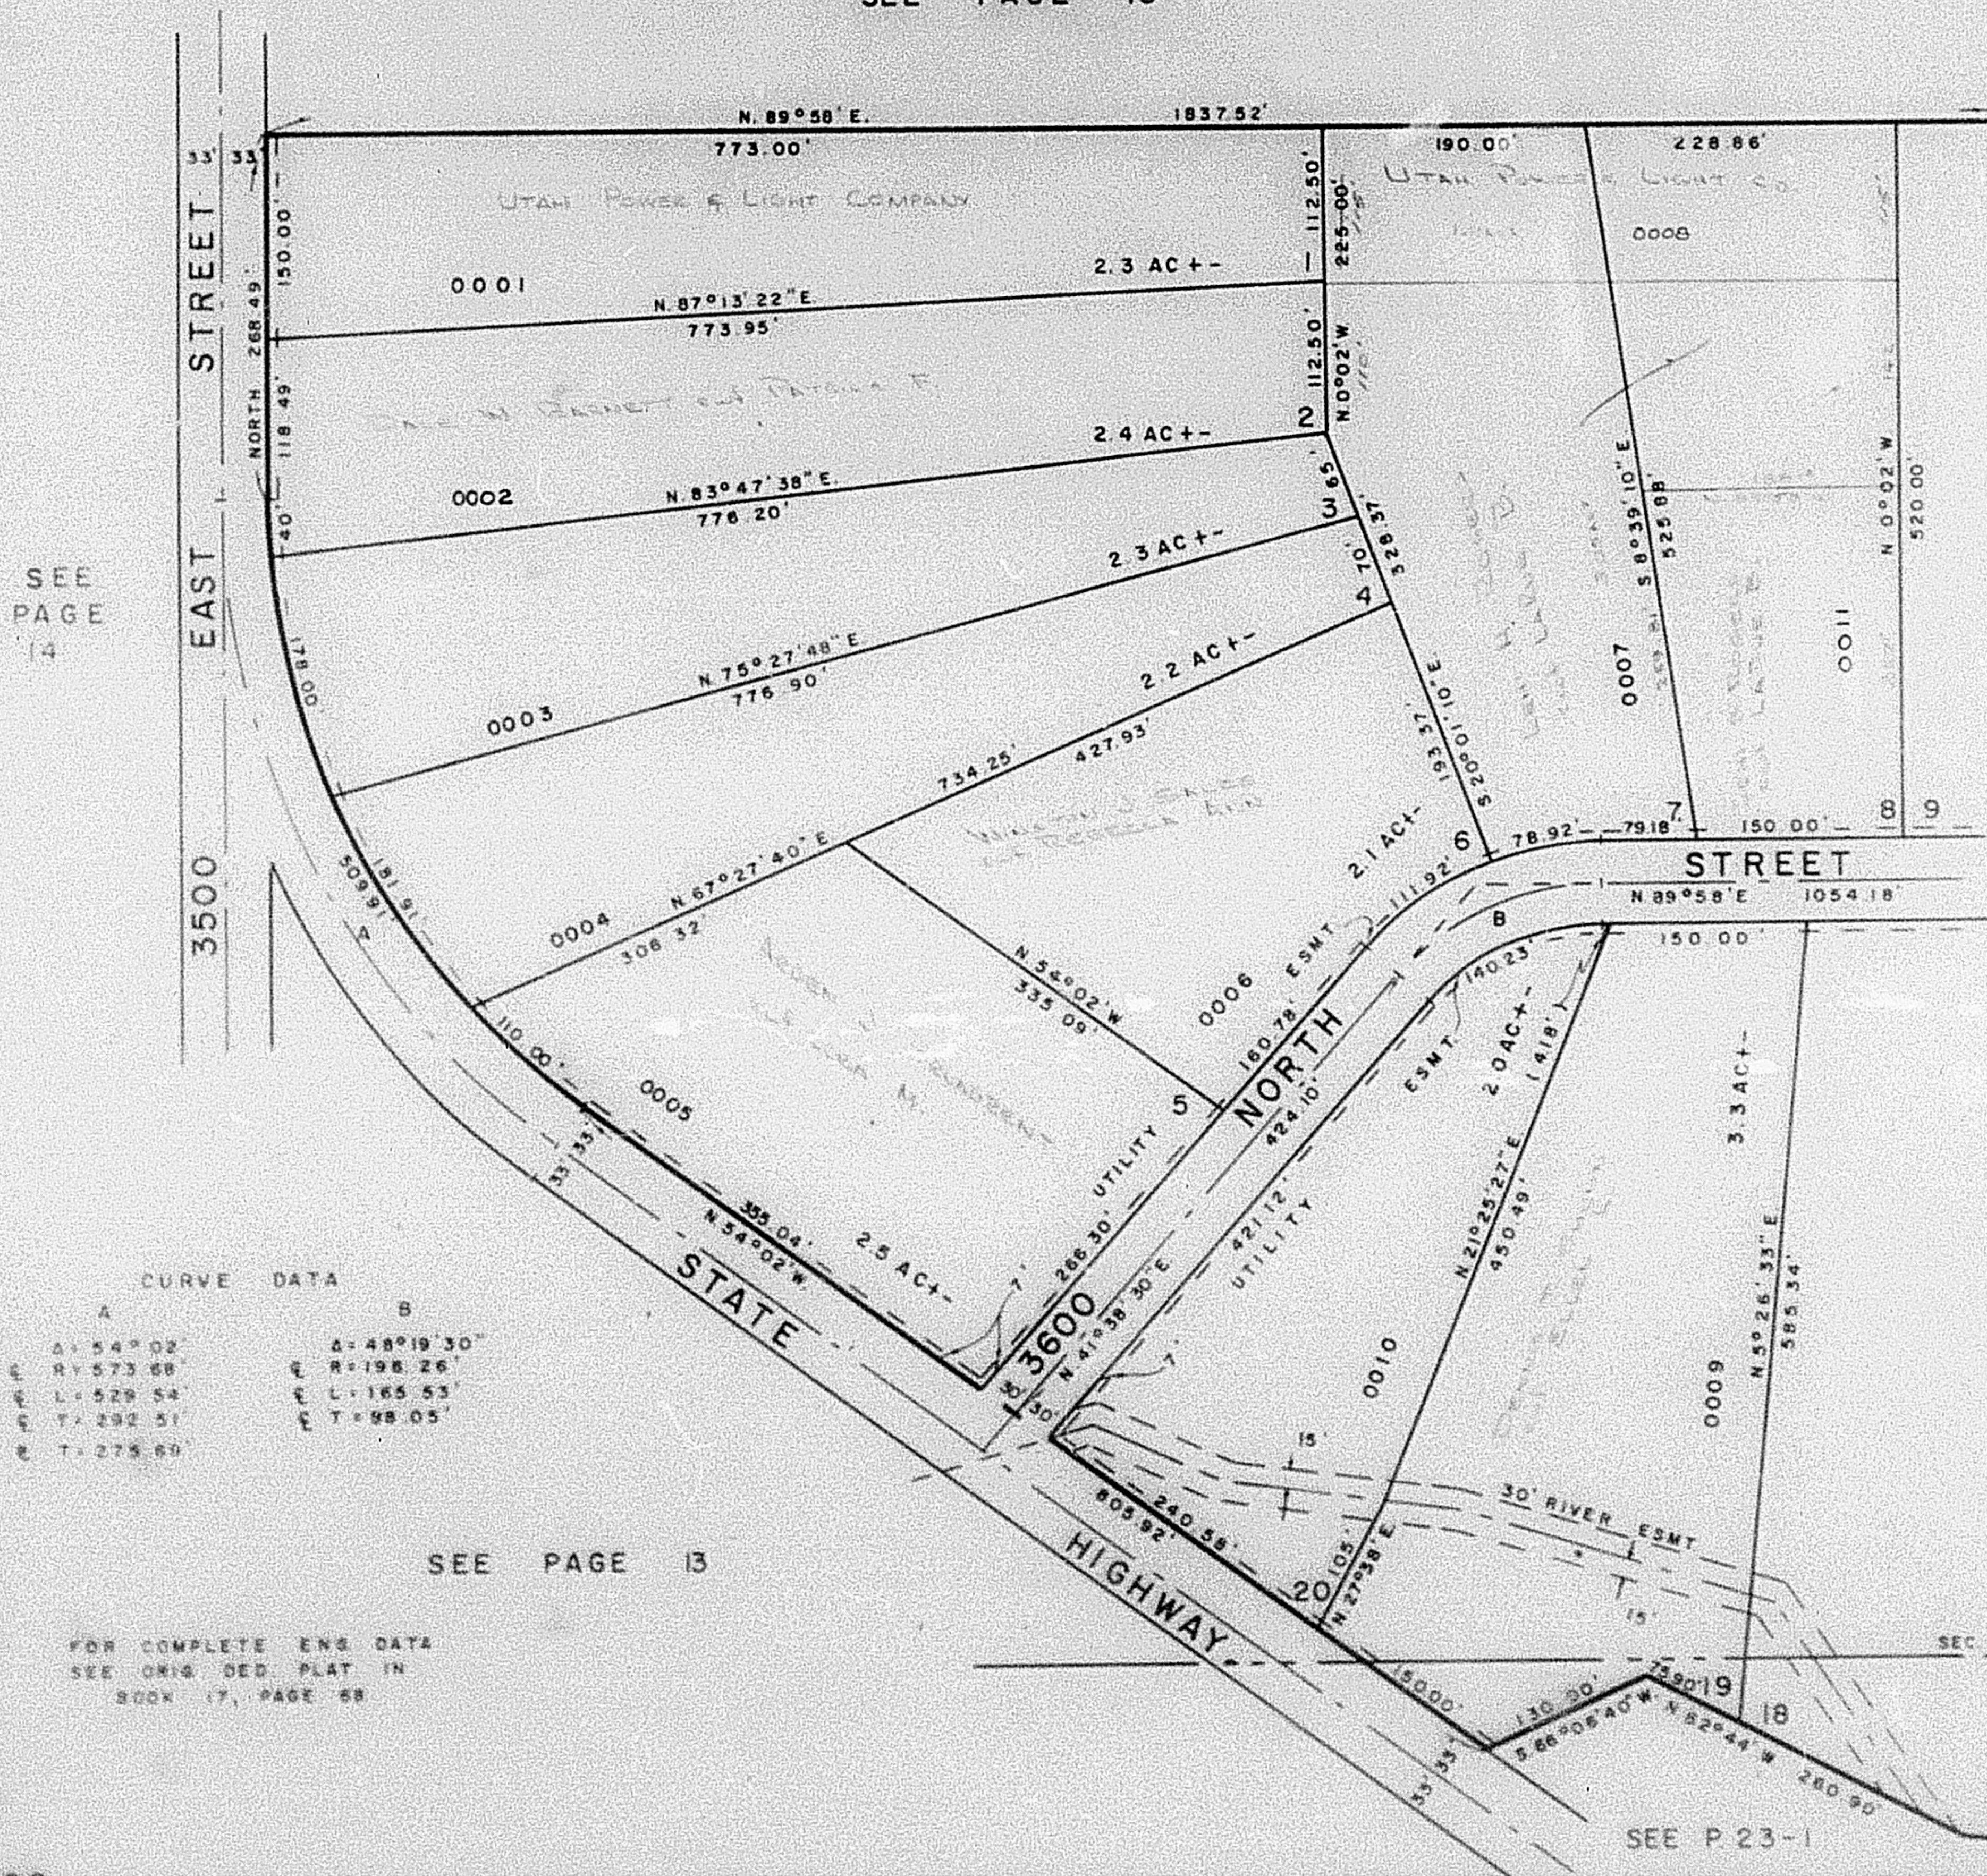

CURVE DATA

A	B
Δ: 54° 02'	Δ: 48° 19' 30"
R: 573.68'	R: 198.26'
L: 529.54'	L: 165.53'
T: 292.51'	T: 98.05'
E: 275.60'	

FOR COMPLETE ENG. DATA
SEE ORIG. DED. PLAT IN
BOOK 17, PAGE 68