

PART OF S.E. 1/4 OF SEC. 20, & N.E. 1/4 OF SEC. 29, T.7N., R.1E., S.L.B. & M.

65

LIBERTY MEADOWS SUBDIVISION

LOTS 1-8 & 19, 20
IN WEBER COUNTY

TAXING UNIT 36


PREFIX 22-065

SCALE 1"=100'

EXCEPT THESE OTHERWISE SHOWN, ALL DATA CONTAINED BY
THIS PLAT ARE THE PROPERTY OF THE SURVEYOR & ARE NOT TO BE
REPRODUCED OR TRANSMITTED IN ANY FORM OR BY ANY MEANS
ELECTRONIC OR MECHANICAL, INCLUDING PHOTOCOPYING, RECORDING,
OR BY ANY INFORMATION STORAGE AND RETRIEVAL SYSTEM.

SEE PAGE 13

SEE
PAGE
14

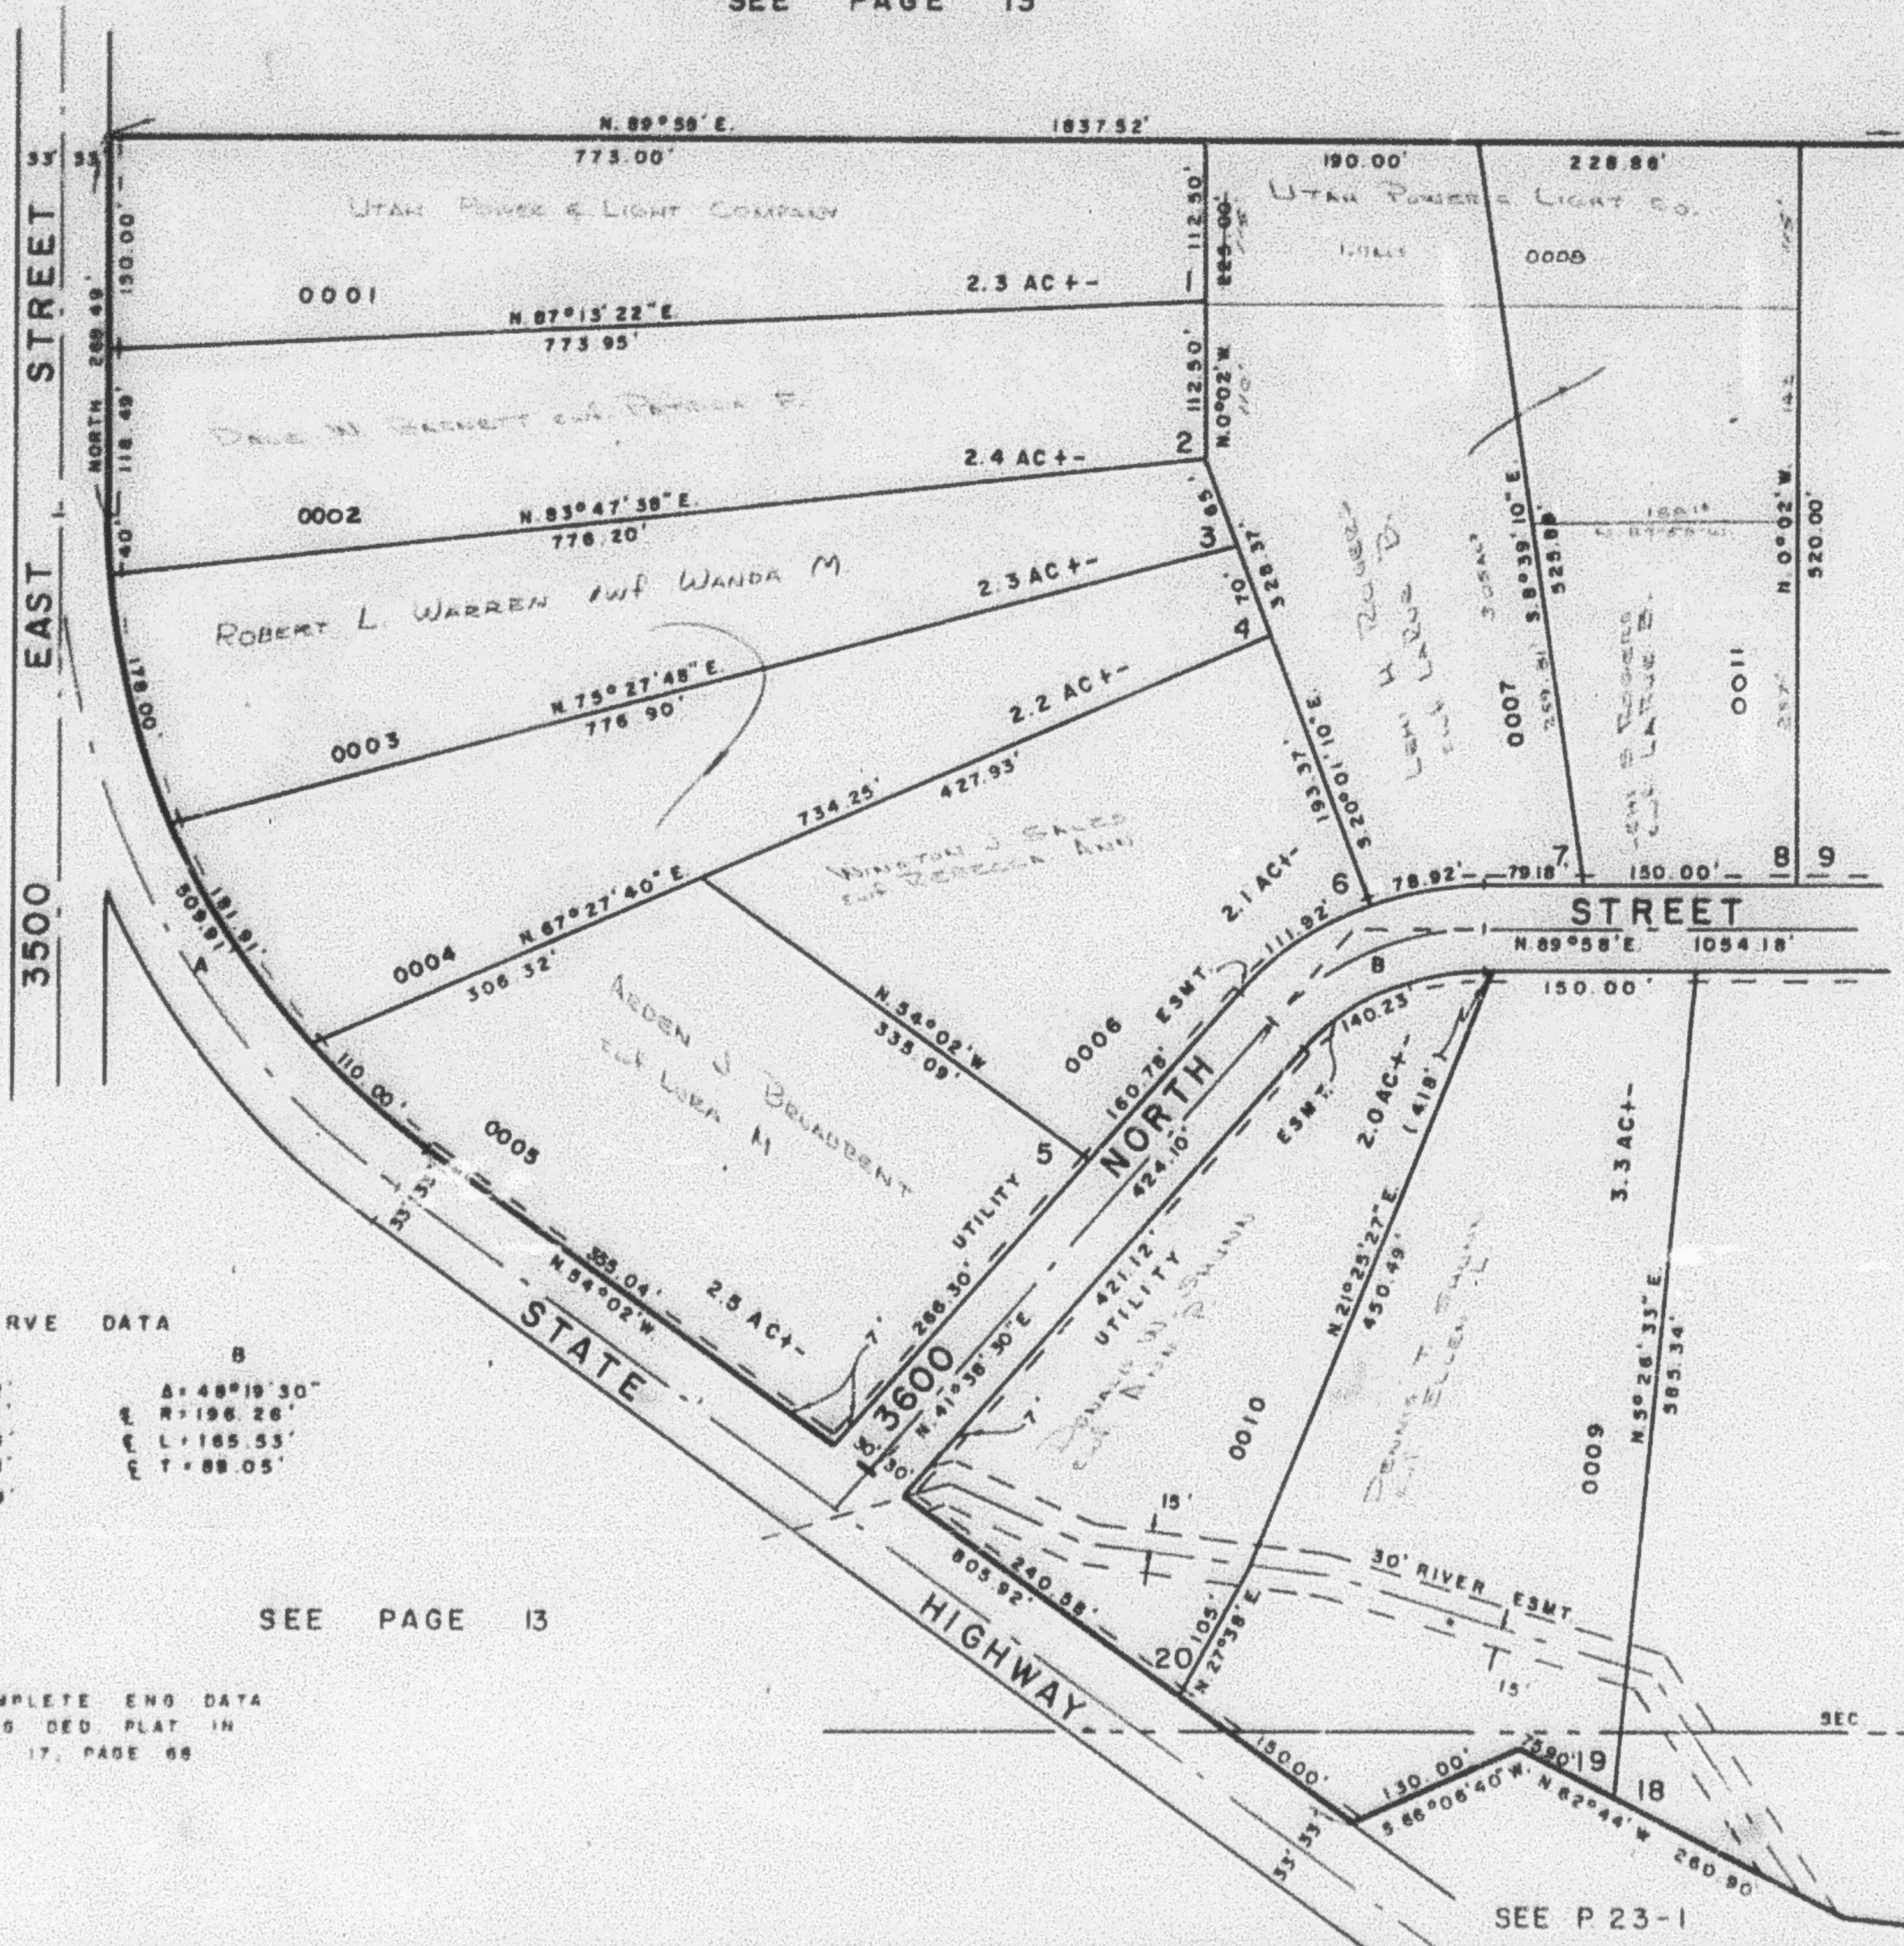

SEE PAGE
66