

PART OF S.E. 1/4 OF SEC. 20, & N.E. 1/4 OF SEC. 29, T.7 N., R.1 E., S.L.B. & M.

65

LIBERTY MEADOWS SUBDIVISION

LOTS 1-8 & 19, 20

IN WEBER COUNTY

SCALE 1"=100'


TAXING UNIT 36

PREFIX 22-065

EXCEPT WHERE OTHERWISE SHOWN ALL LOTS OWNED BY:
EARL E. JONES, E. KENT JONES, BRUCE H. JONES
DRA TRIPLE A INVESTMENT CO.

SEE PAGE 13

SEE
PAGE
14

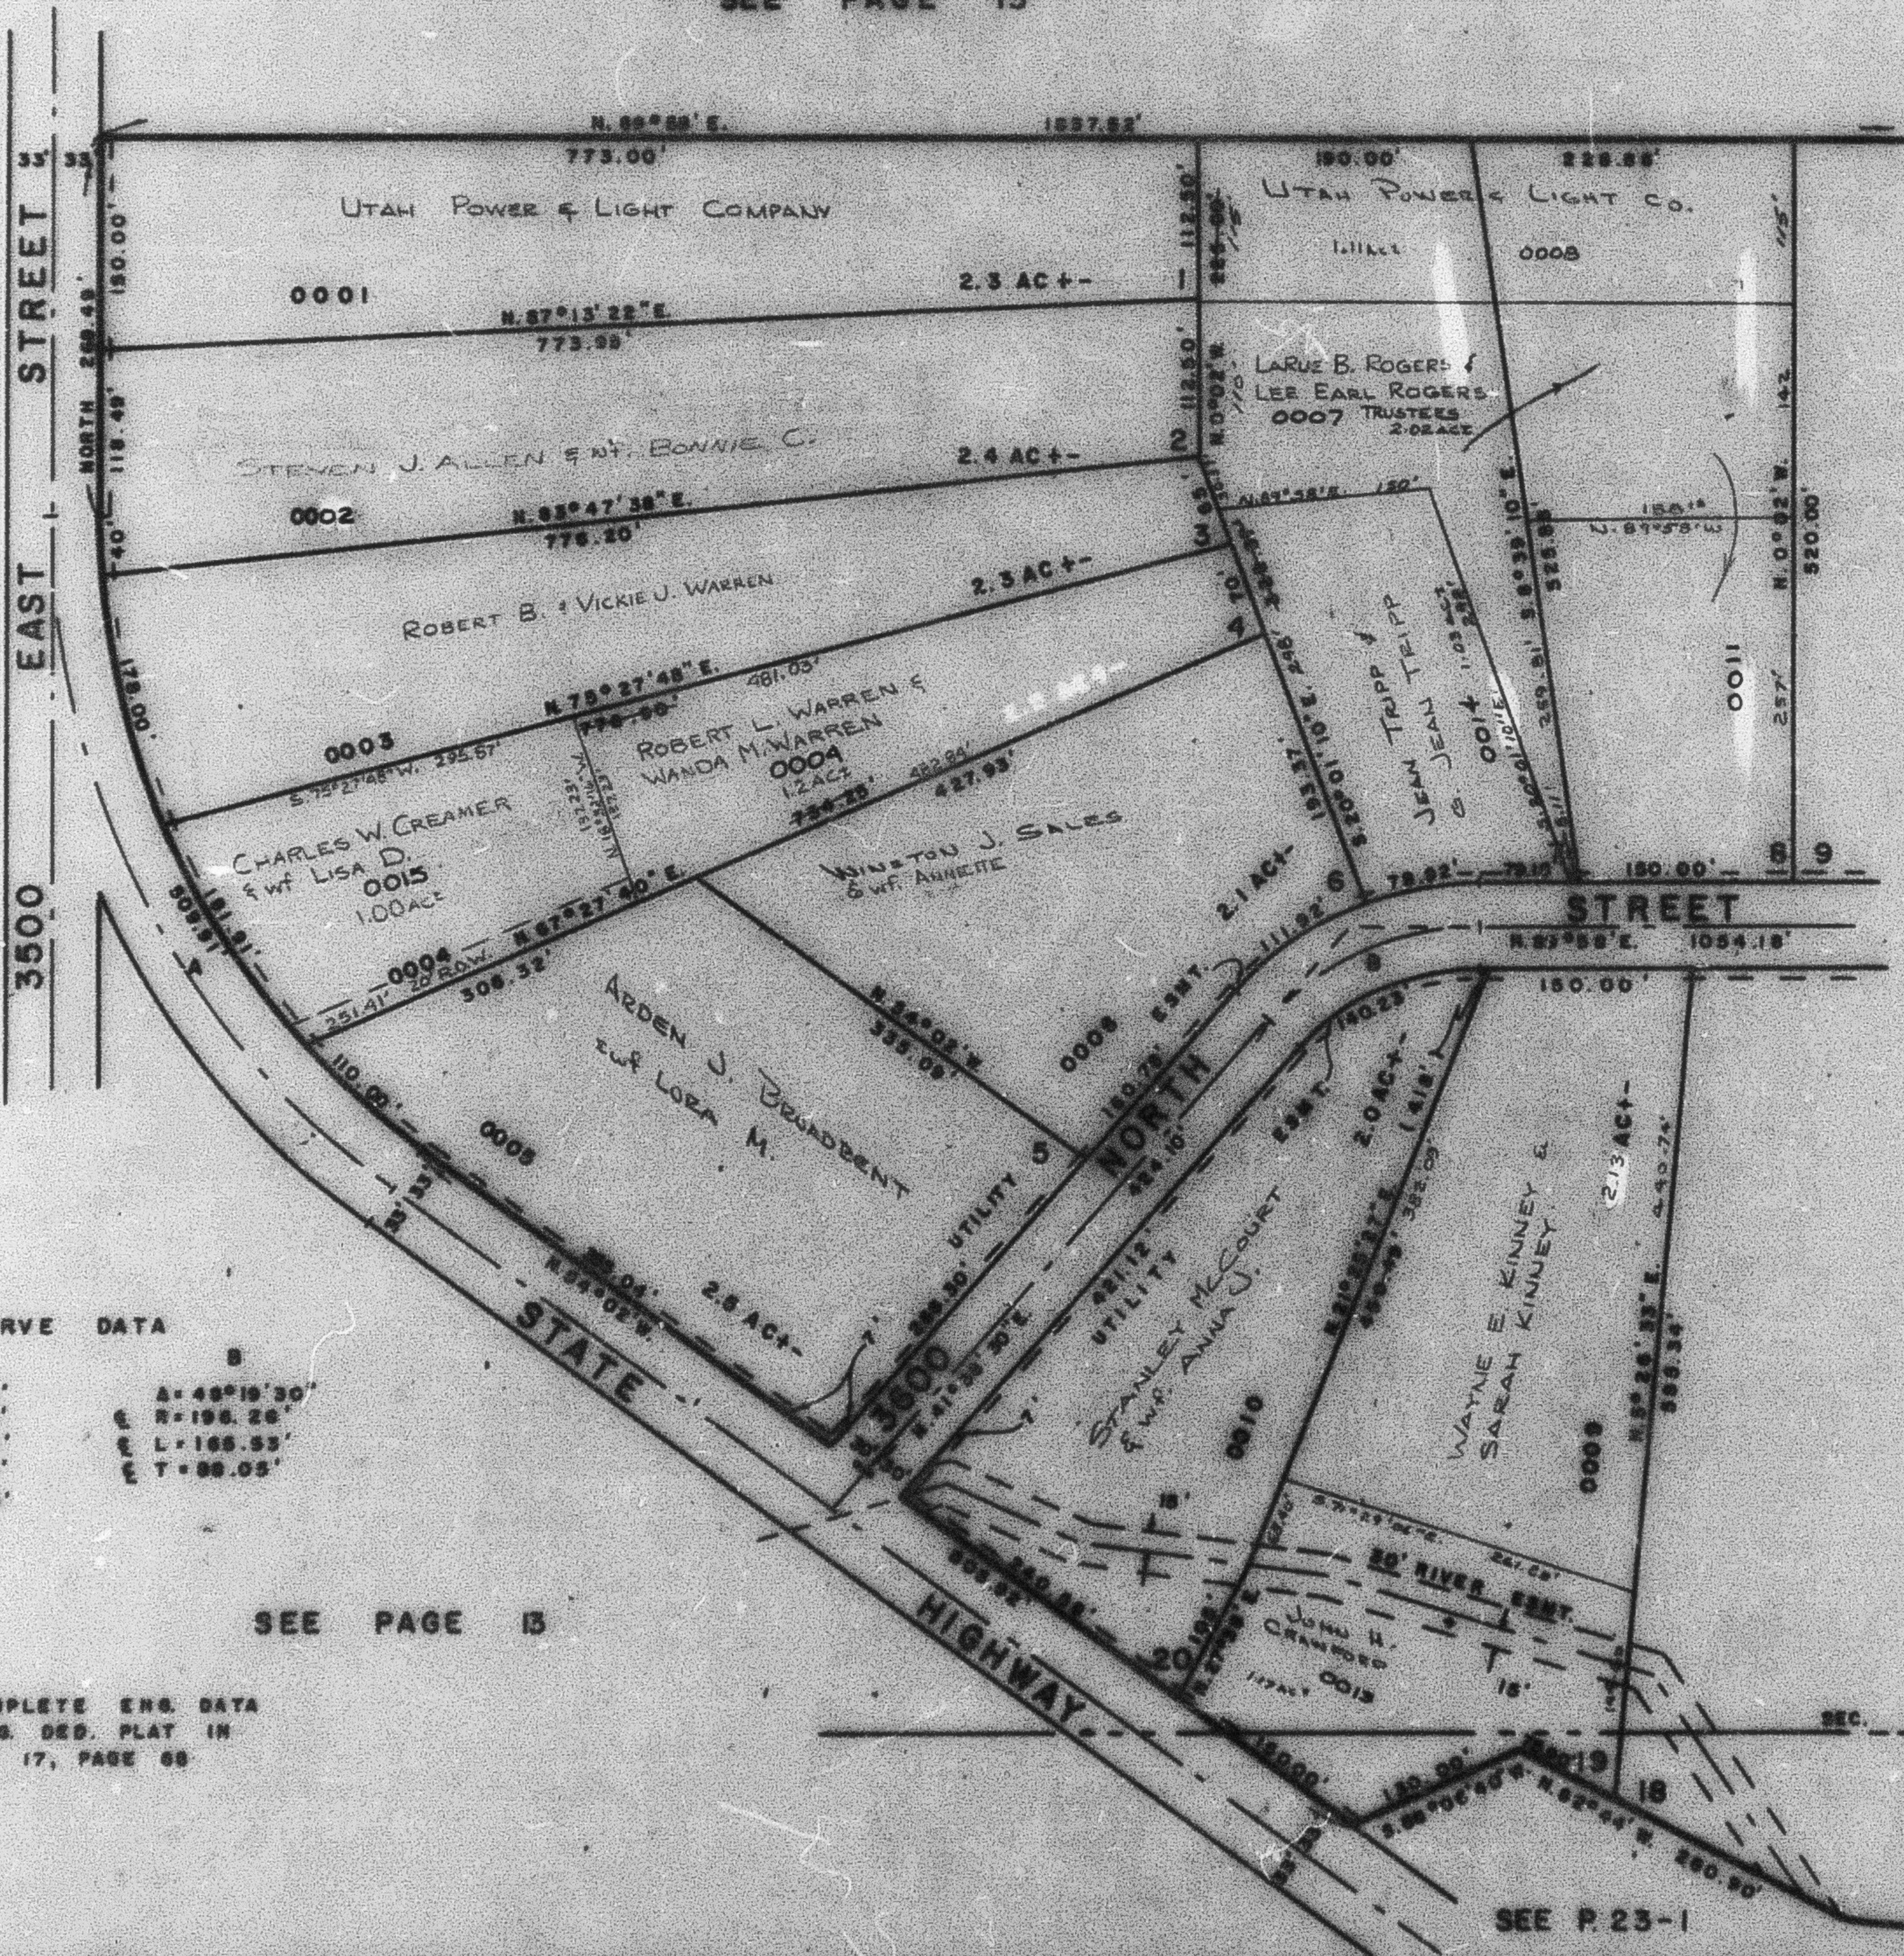

CURVE DATA	
A	B
A = 54° 02'	A = 48° 19' 30"
E = 573.68'	E = 196.26'
L = 529.54'	L = 165.93'
T = 292.51'	T = 88.05'
T = 278.89'	

FOR COMPLETE ENG. DATA
SEE ORIG. DEP. PLAT IN
BOOK 17, PAGE 68